

STAMP OF APPROVALS




PARKING STATEMENT		
BUILDINGS	BELOW BUILDING	
	SCOOTER	CYCLES
A1	63	74
A2	119	185
B1	101	151
B2	111	243
C1	99	127
C2	105	125
D	135	98
E	67	98
TOTAL	800	1101
OPEN PARKING	SCOOTERS = 583	
TOTAL PARKING	CYCLES = 282	
TOTAL PARKING	SCOOTERS = 1386	
TOTAL PARKING	CYCLES = 1386	

PARTICULARS	CARS	SCOOTERS	CYCLES
FOR RESIDENTIAL BUILDING FOR EVERY 4 TENEMENTS HAVING BUILT UP AREA UPTO 50 SQ. M. PARKING REQUIRED	0	5	5
BELOW 50 SQM - 739 TENEMENTS	0	924	924
TOTAL	0	924	924
ADD FOR 50% FOR METROPOLITAN REGION	0	462	462
TOTAL REQUIRED PARKING	0	1386	1386
TOTAL PARKING PROVIDED	0	1386	1386
TOTAL COVERED PARKING PROVIDED	0	800	1101
TOTAL OPEN PARKING PROVIDED	0	583	282

NOTES:

1) THIS DRAWING IS BASED ON INFORMATION & DOCUMENTS PROVIDED BY OWNER/PA. ARCHITECT WILL NOT BE RESPONSIBLE FOR ANY DISPUTE DIFFERENCES OR ANY LEGALITY OF THE OWNERSHIPS.

2) THIS DRAWING IS COPYRIGHT OF ARCHITECTS KOLHATKAR AND GOWAIKAR & THIS DRAWING SHOULD NOT BE COPIED OR USED WITHOUT PRIOR PERMISSION OF ARCHITECT.

PROPOSED INCLUSIVE HOUSING AT SECTOR - R35 AT S. NOS. 1261(P), 1318/1319/131102, 131102 OF VILLAGE JAMBE TAL. MULSHI, DIST. PUNE FOR KOLTE-PATIL INTEGRATED TOWNSHIPS LTD.

NAME OF OWNER/DEVELOPER:
FOR KOLTE-PATIL INTEGRATED TOWNSHIPS LTD.


VINAYAK JODDEO / RAJESH KUMAR
AUTHORIZED SIGNATORY SIGNATURE

NAME OF ARCHITECT
SHREEKAR GOWAIKAR
(CA/16/9880) SIGNATURE

ARCHITECTS
KOLHATKAR AND GOWAIKAR
7/108, SHANDARWAR ROAD,
DECCAN GYMNASIA,
PUNE-411 004.

NORTH

PROJECT DRAWING NAME DATE SCALE DEALT
SUBMISSION PLAN 9 FEB 2024 1:20 002

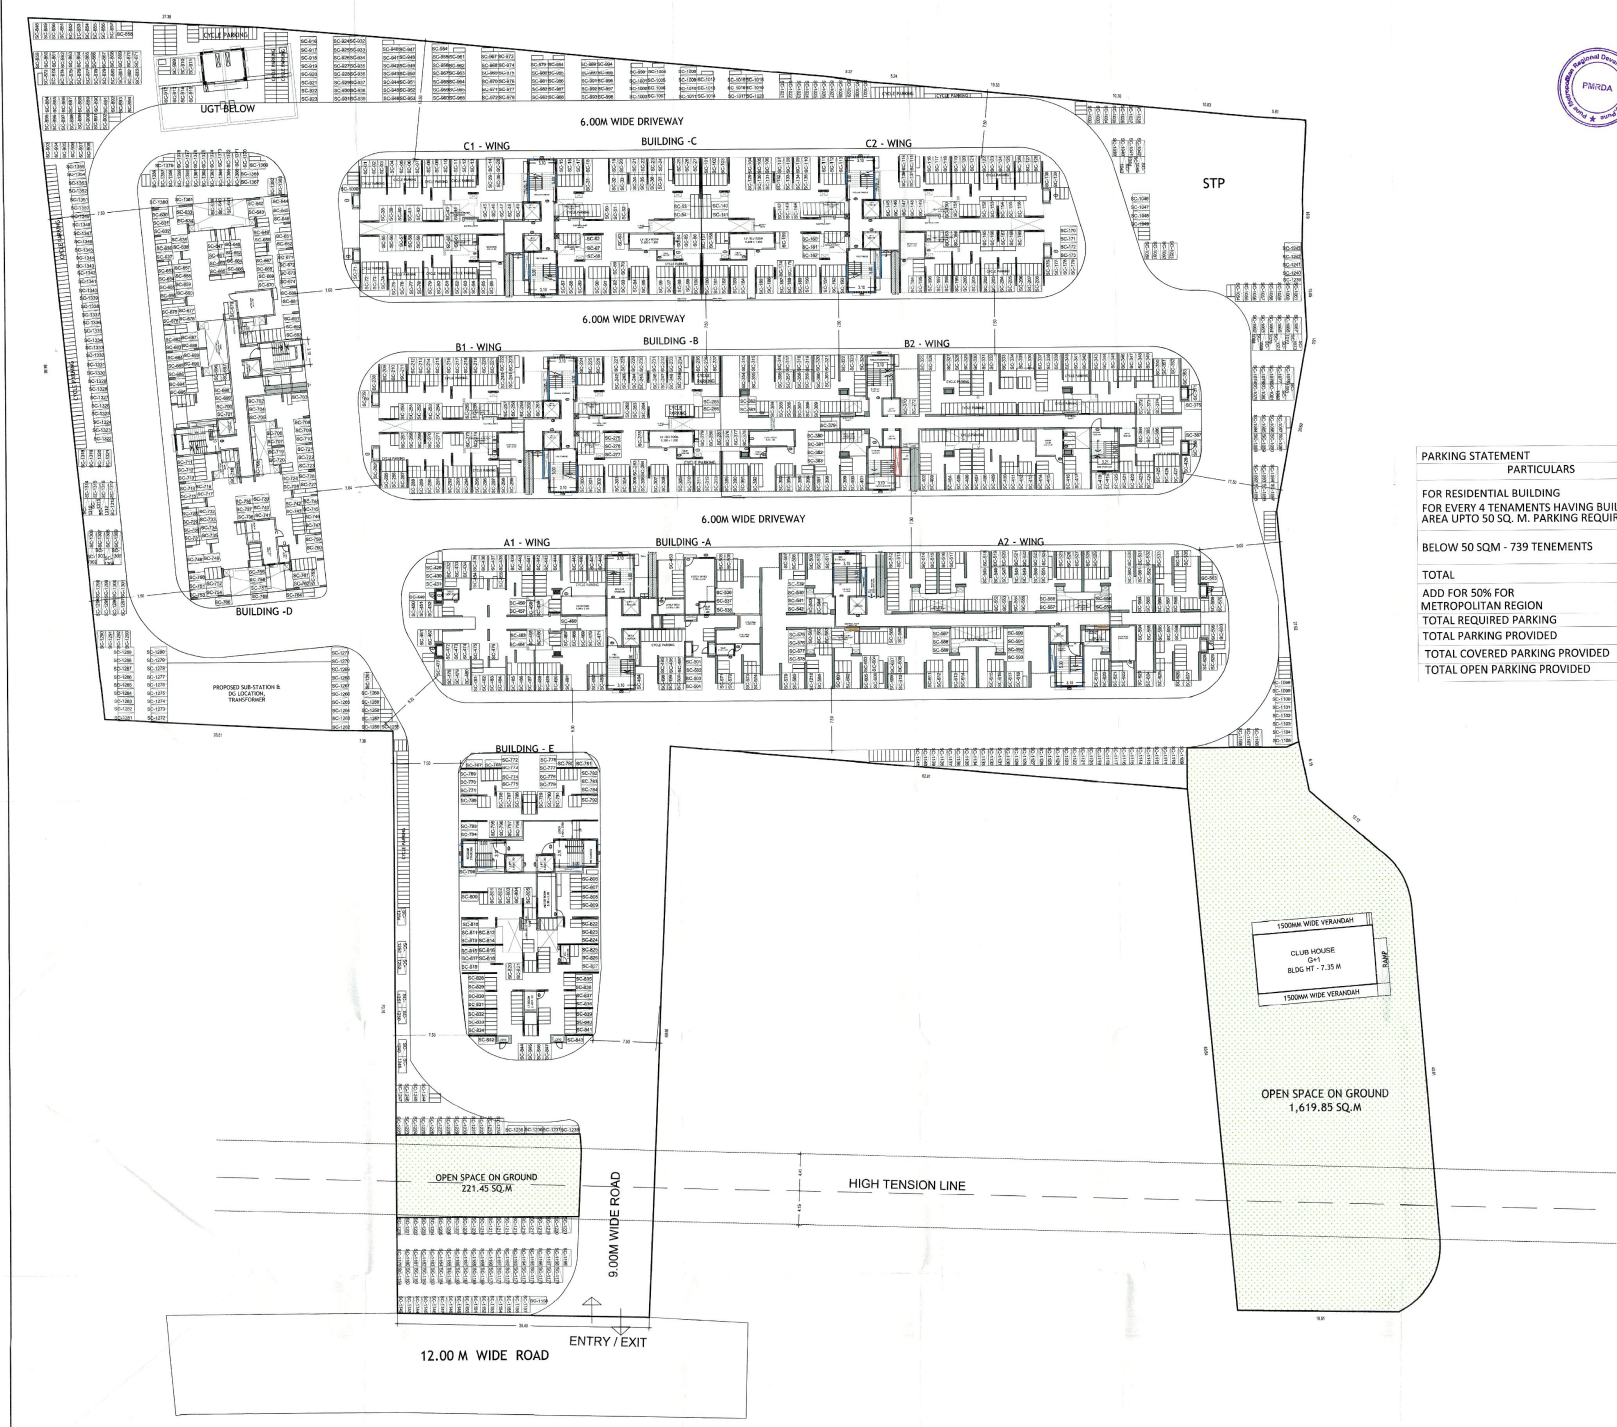

PARKING LAYOUT
SCALE 1:300