




Revised Resi + Comm.
APPROVED SUBJECT TO CONDITION
APPROVED UNDER COMMENCEMENT
CERTIFICATE NO. CC/1028/24
DATE 18/07/2024
Building Inspector
Building Development Department
Zone No. PMC

WING - 'B1 & B2 (MHADA)'

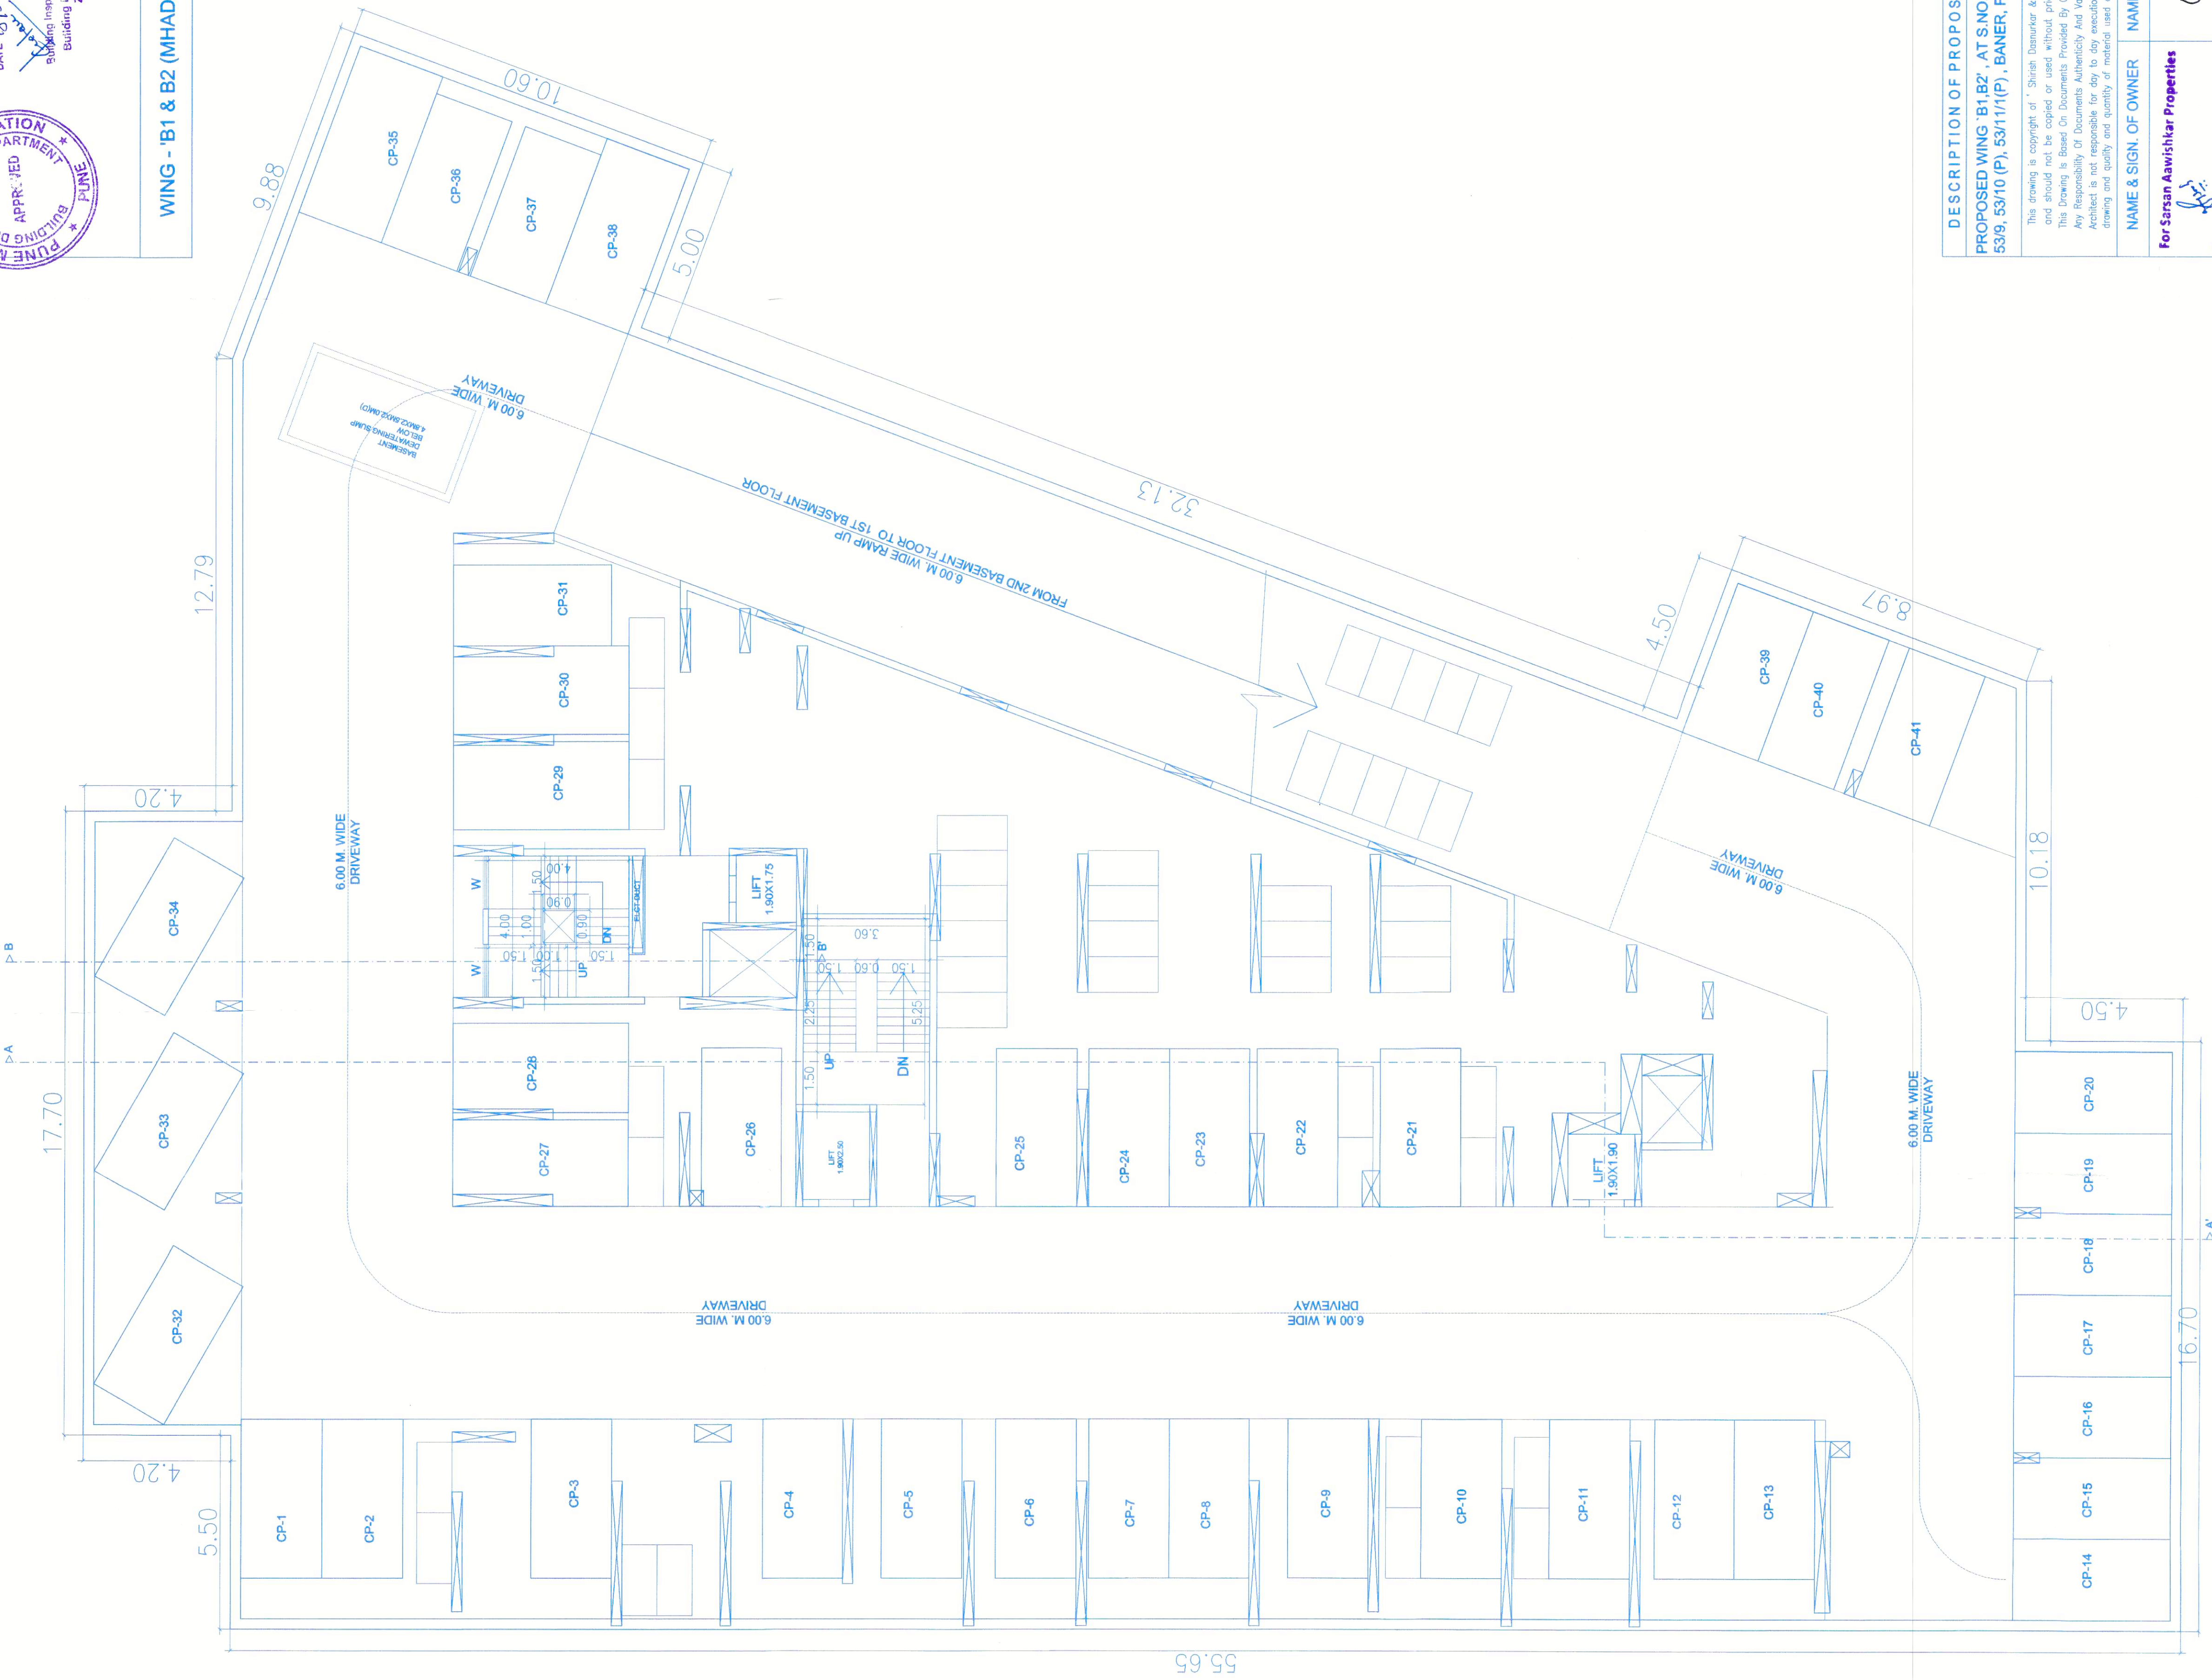

2ND BASEMENT FLOOR PLAN

CARS = 43 NOS.
SCOOTERS = 43 NOS.

DESCRIPTION OF PROPOSAL & PROPERTY
PROPOSED WING 'B1,B2' AT S.NO.
53/9, 53/10 (P), 53/11/1(P), BANER, PUNE.

This drawing is copyright of 'Shirish Dasnurkar & Associates, architects & designer' and should not be copied or used without prior permission of the architect.
This Drawing is Based On Documents Provided By Owner/ P.A.H. Architect Do Not Bear Any Responsibility Of Documents Authenticity And Validity Accompanying This Drawing.
Architect reserves the right to make any changes or modifications to this drawing and quality and quantity of material used on site.

NAME & SIGN. OF OWNER

For Sarsan Awishkar Properties
Partner

NAME & SIGN. OF ARCHITECT

SHIRISH DASNURKAR

SHIRISH DASNURKAR & ASSOCIATES
architects & designer
33, LAXMIPARK COLONY, NAVI PETH, PUNE-411006.
PH: 020-4539441/62083 E-MAIL: shirishdasnurkar@gmail.com

JOB NO. SCALE NORTH
1:100

DRWN BY DEAL BY
19/01/2023

COMPUTER FILE