




Revised/ Raji + Comm
APPROVED SUBJECT TO COMPLETION
APPROVED UNDER COMMENTARY
CERTIFICATE NO CC/11008/12/1
DATE 18/7/2024
Building Inspector
Building Development Department
Zone No. - PM C

WING - 'B1 & B2 (MHADA)'

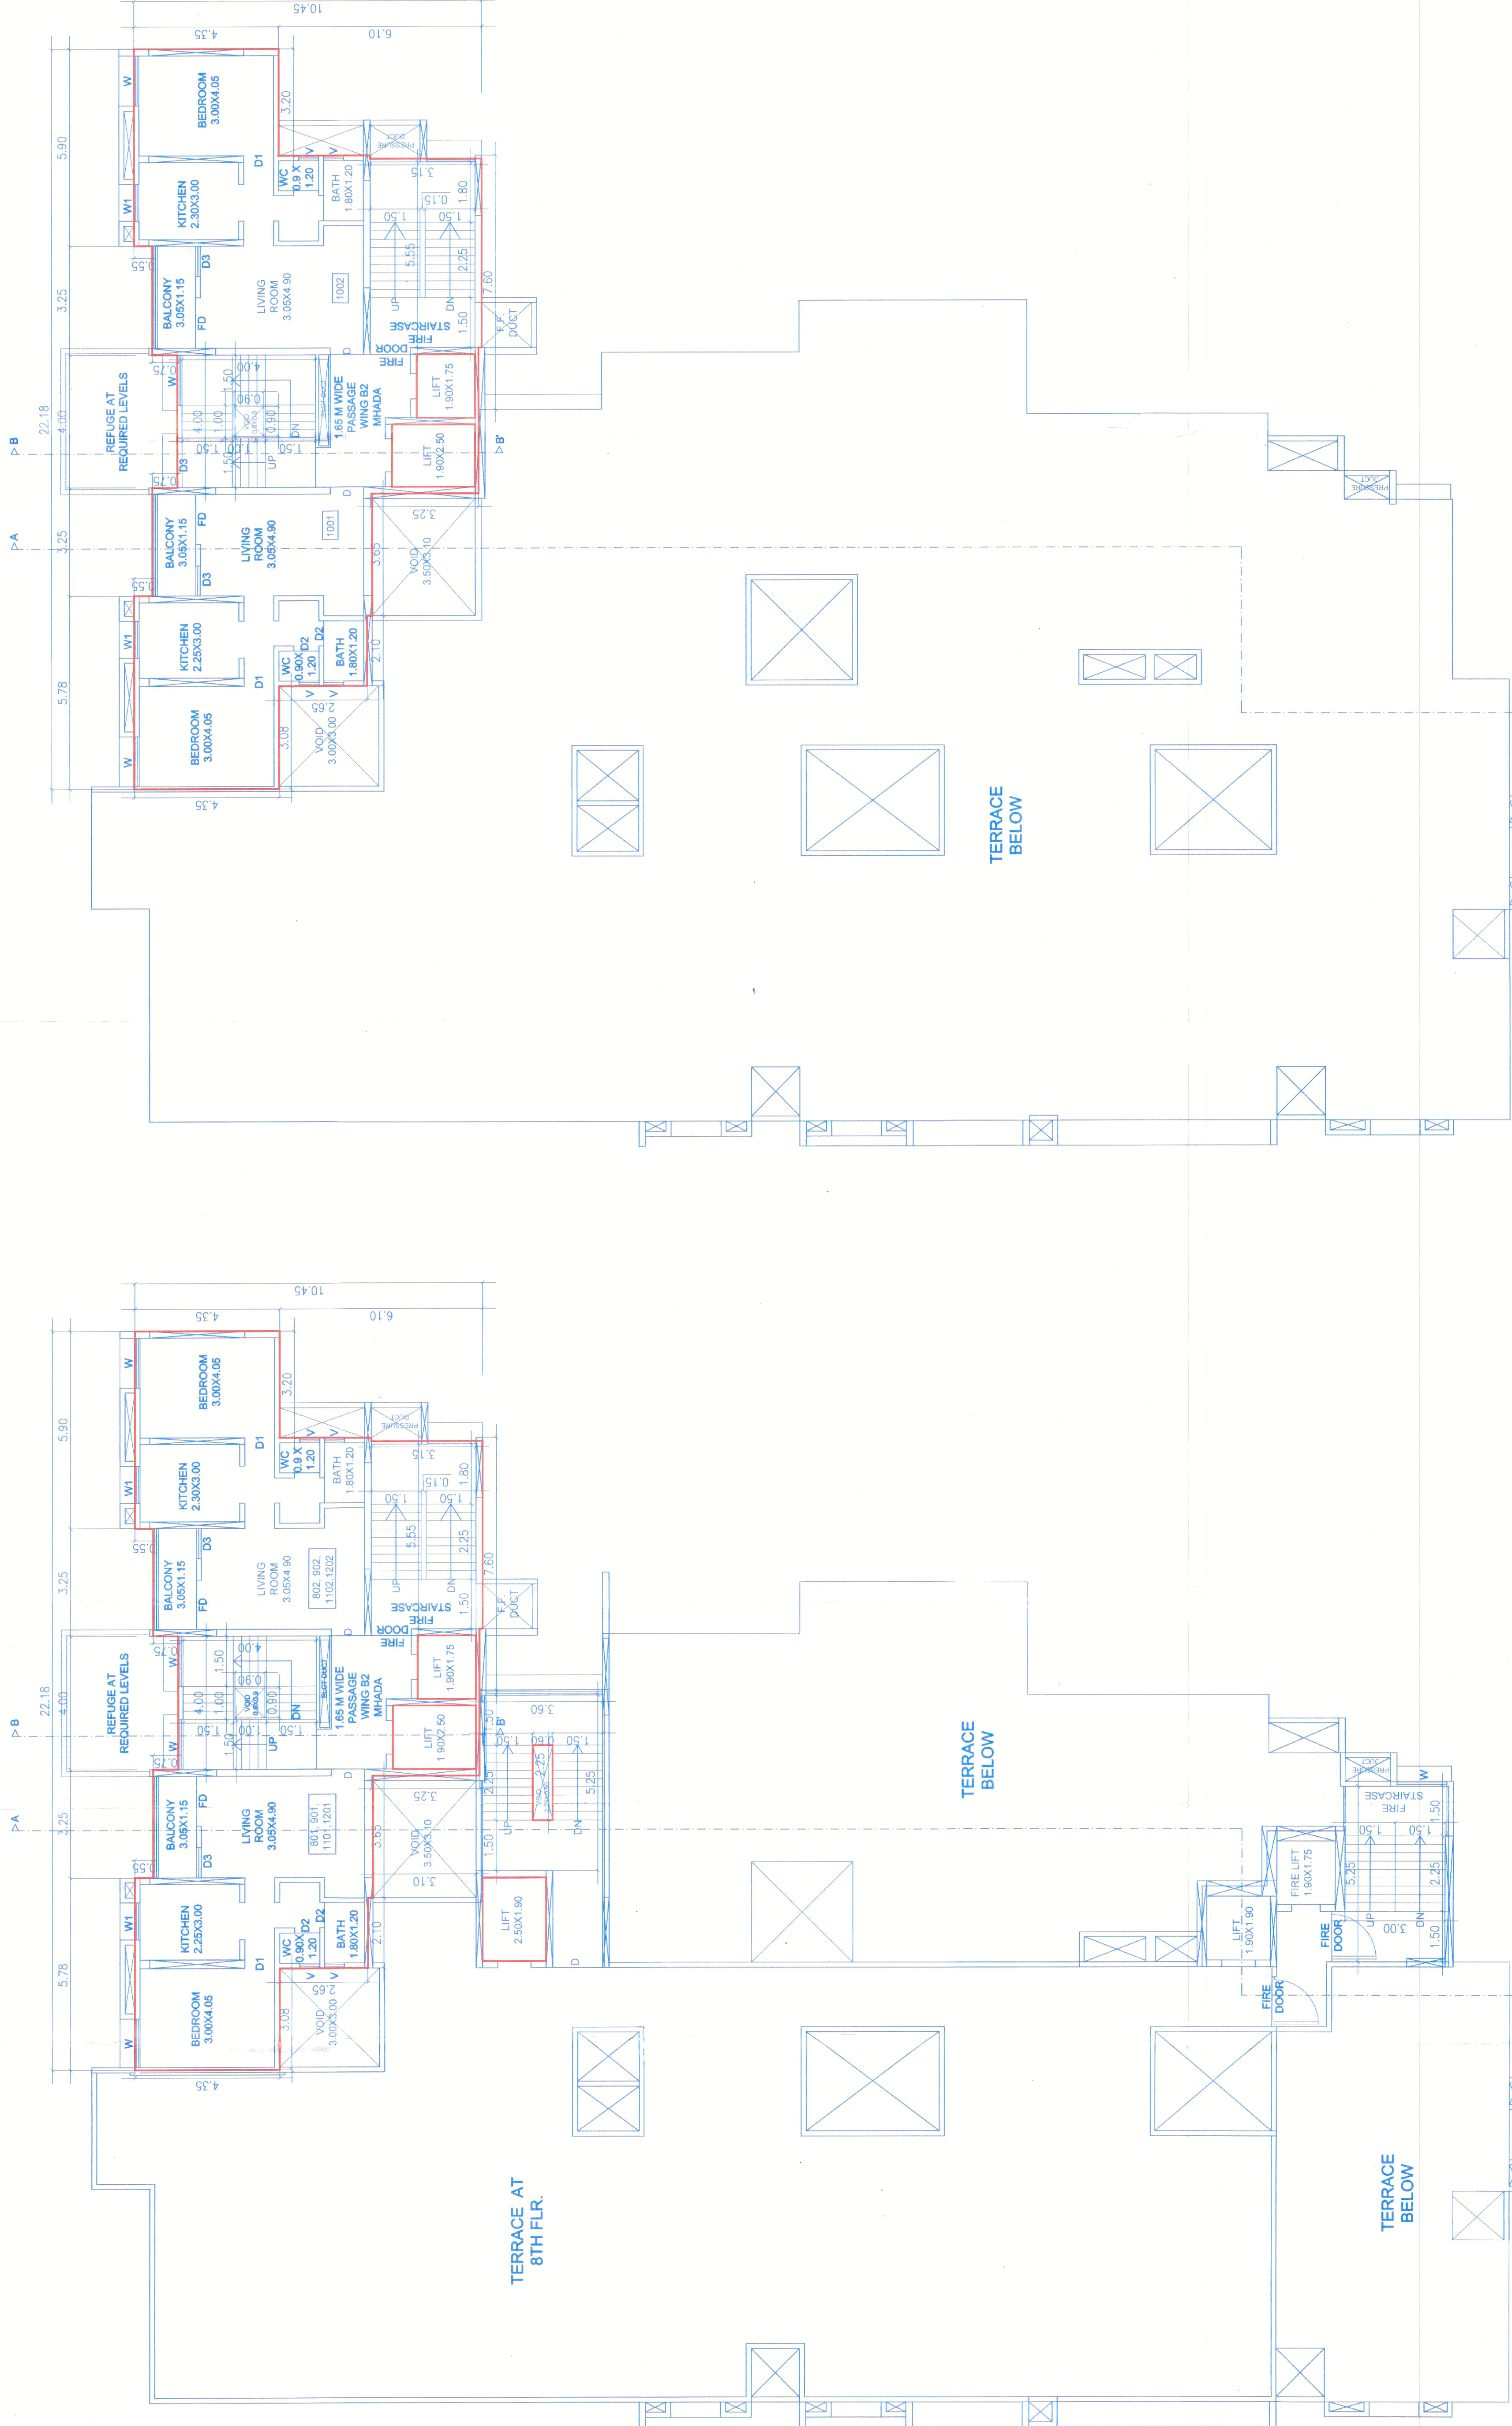

10TH REFUGE FLOOR PLAN

TYPICAL 8TH, 9TH, 11TH & 12TH FLOOR PLAN

DESCRIPTION OF PROPOSAL & PROPERTY	
PROPOSED WING 'B1 & B2' AT S.NO. 53/9, 53/10 (P), 53/11/1(P), BANER, PUNE.	
This drawing is copyright of "Shirish Dasnurkar & Associates Architects & Designers" and should not be copied or used without prior permission of the architect. This Drawing is Based On Documents Provided By Owner/ P.A.H. Architect. Do Not Bear Any Responsibility Of Documents Authenticity And Validity Accompanying This Drawing. Architect is not responsible for day to day execution of this drawing and quality and quantity of material used on site.	
NAME & SIGN. OF OWNER	NAME & SIGN. OF ARCHITECT
For Saran Aawishkar Properties Partner	Shirish Dasnurkar
SHIRISH DASNURKAR & ASSOCIATES architects & designers 35, LAXMIPARK COLONY, NAYI PETH, PUNE-411004 PH: 020-24504162/30 E-MAIL: shirishdasnurkar@gmail.com	
JOB NO.	DESIGN
SCALE	1:100
DATE	08.01.2024
COMPUTER FILE	