


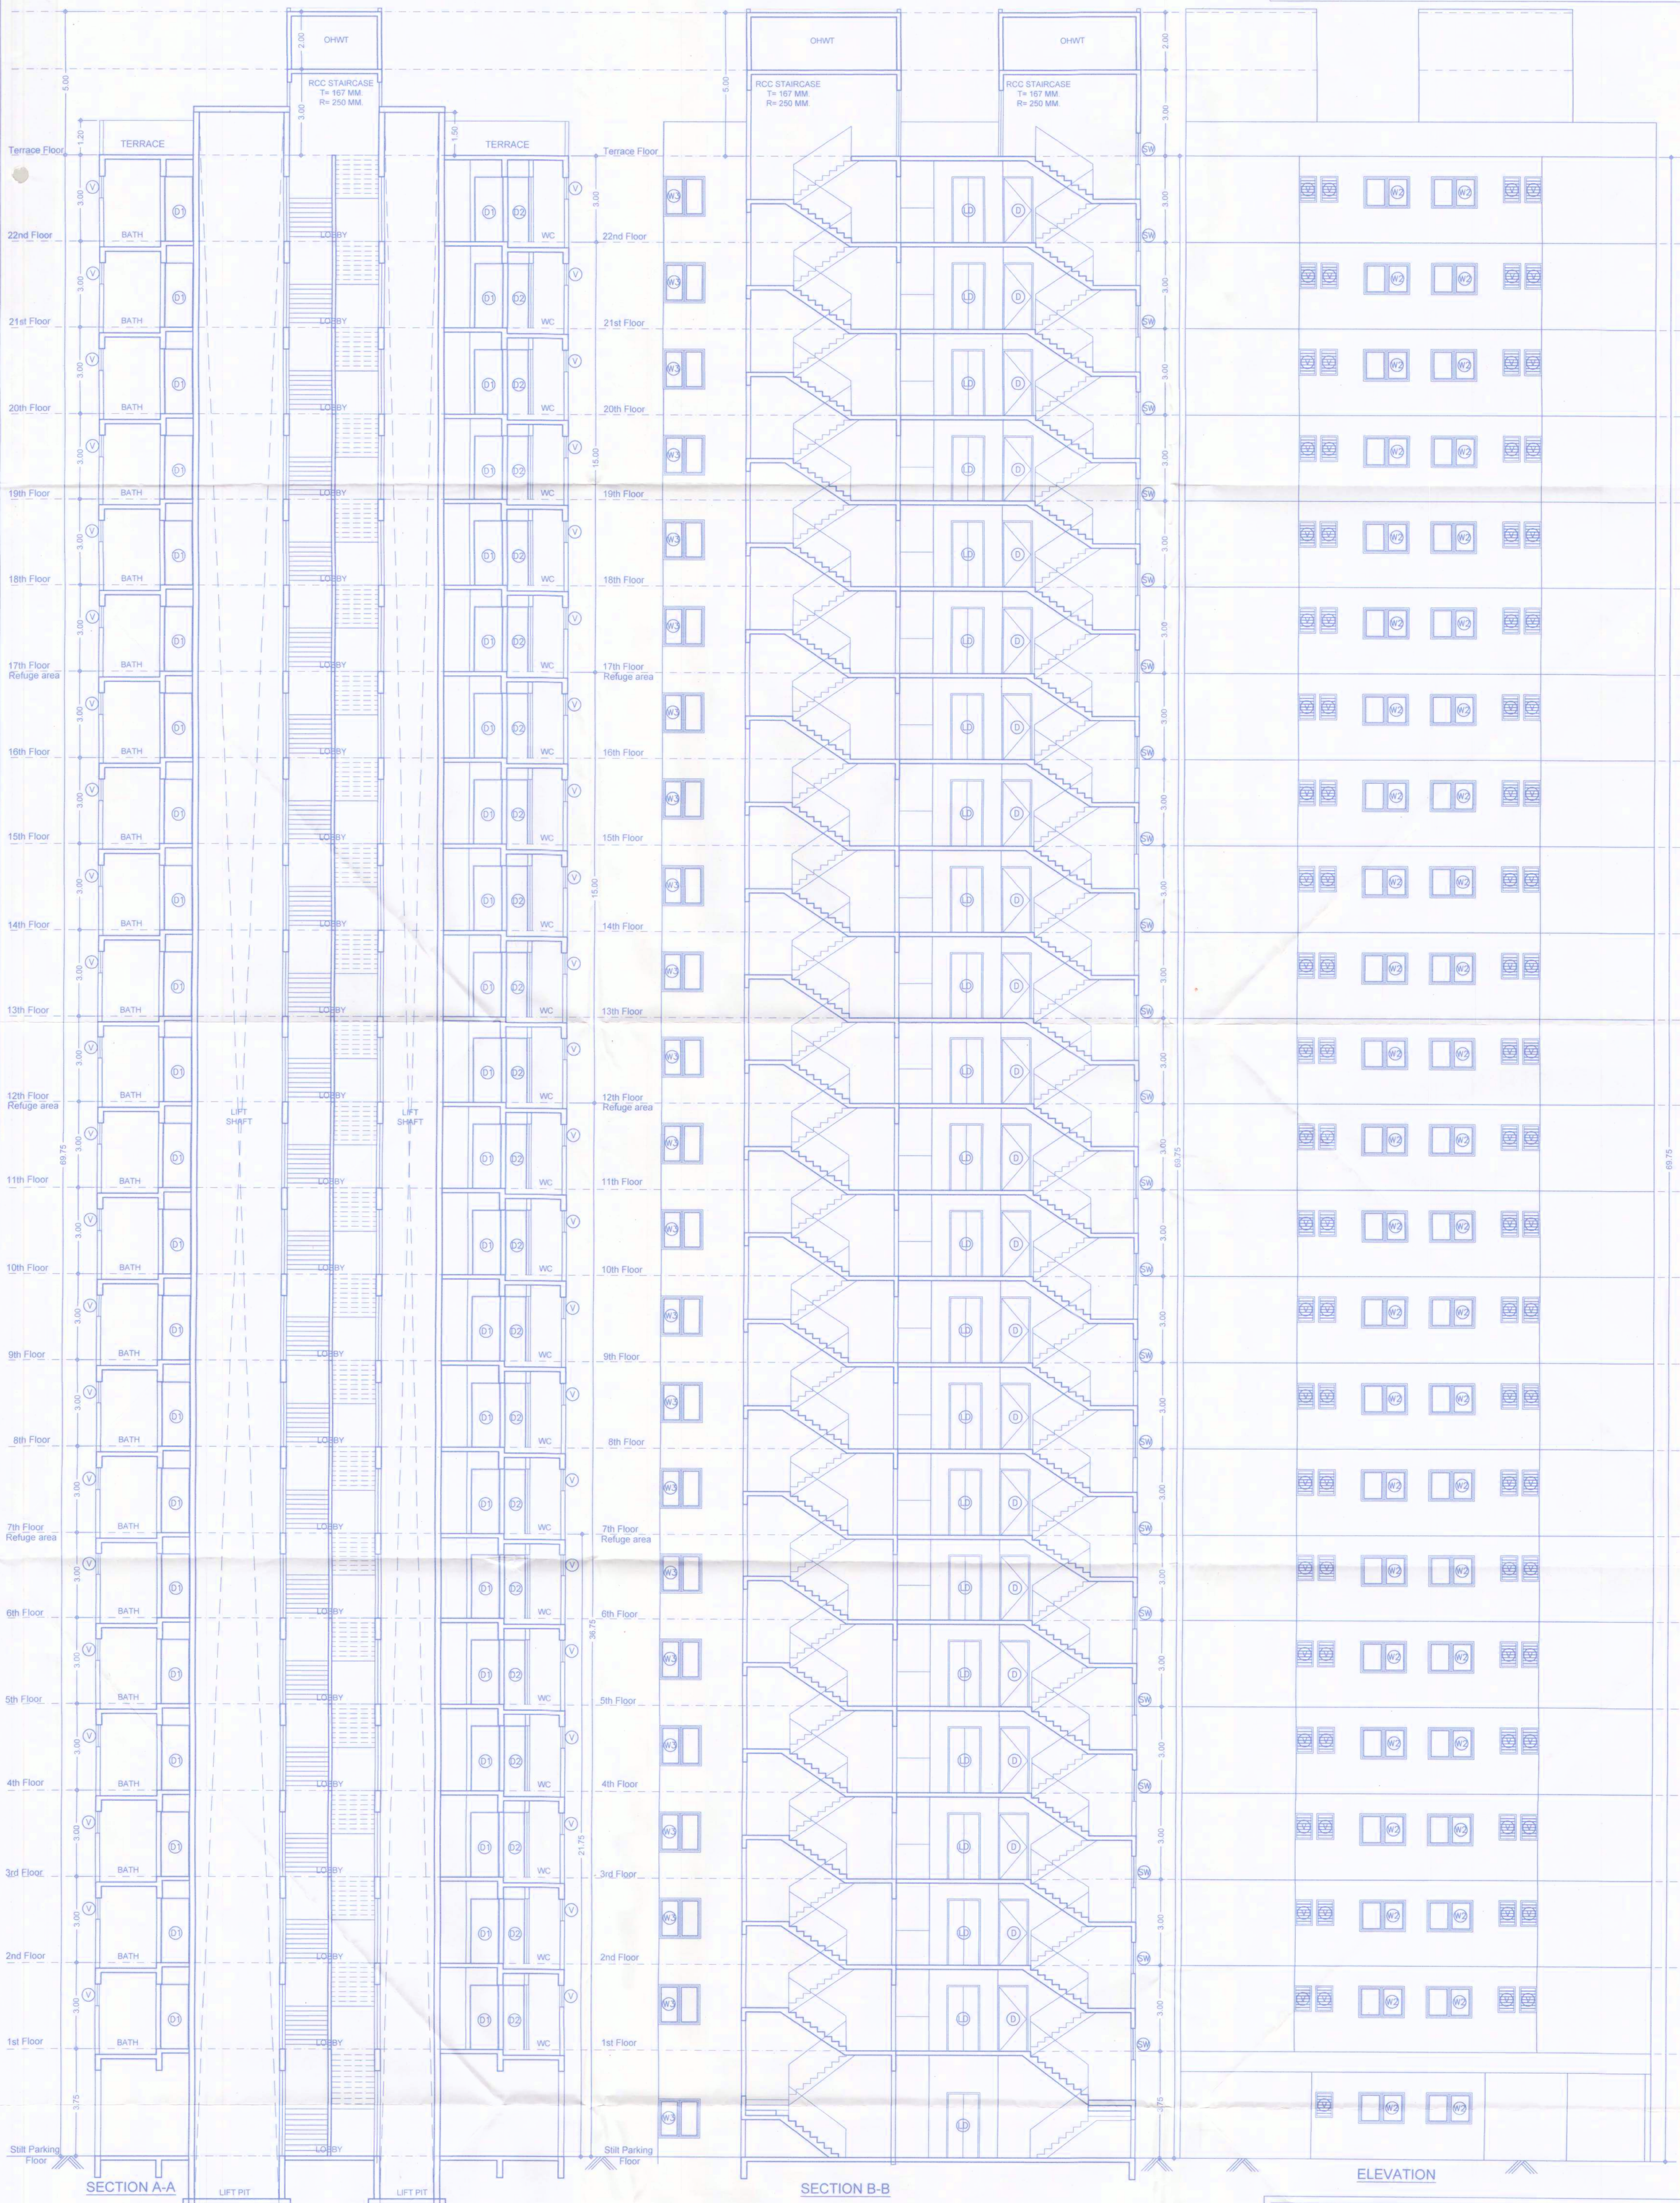

Revised to: 13/8/2024
APPROVED SUBJECT TO CONDITION
APPROVED UNDER COMMENCEMENT
CERTIFICATE NO: 04/1292/24
Building Inspector Deputy Engineer
BUILDING PERMISSION DEPT.
ZONE - P.M.C.



F JOB TITLE / SITE ADDRESS PROPOSED LAYOUT OF RESIDENTIAL BUILDINGS ON S. NO. 137, H.No. 2, Plot - A, CTS NO. 2135, OF VILLAGE- PASHAN, TAL.- HAVELI, DIST. - PUNE.	
G OWNER NAME AND SIGNATURE Automatic Electric Power Pvt. Ltd. Through, Director Mr. Sharad Dattatray Bal.	
H ARCHITECT Architect's Name: Vishwas Kulkarni : CA/1984/8465 Hrshikesh Kulkarni : CA/2002/29235 	
I ARCHITECTURE Drawing Title: Section & Elevation Scale: 1:100 at 600x1000 A1-Paper Size Drawing No: 2080 Drawing Date: 09/08/2024 Drawing By: Prashant H. Drawing Date: 230 Drawing Date: C FOR P.M.C. SANCTION	