



AMSL (562.10 + 81.64) = 643.74
TANK TOP LVL

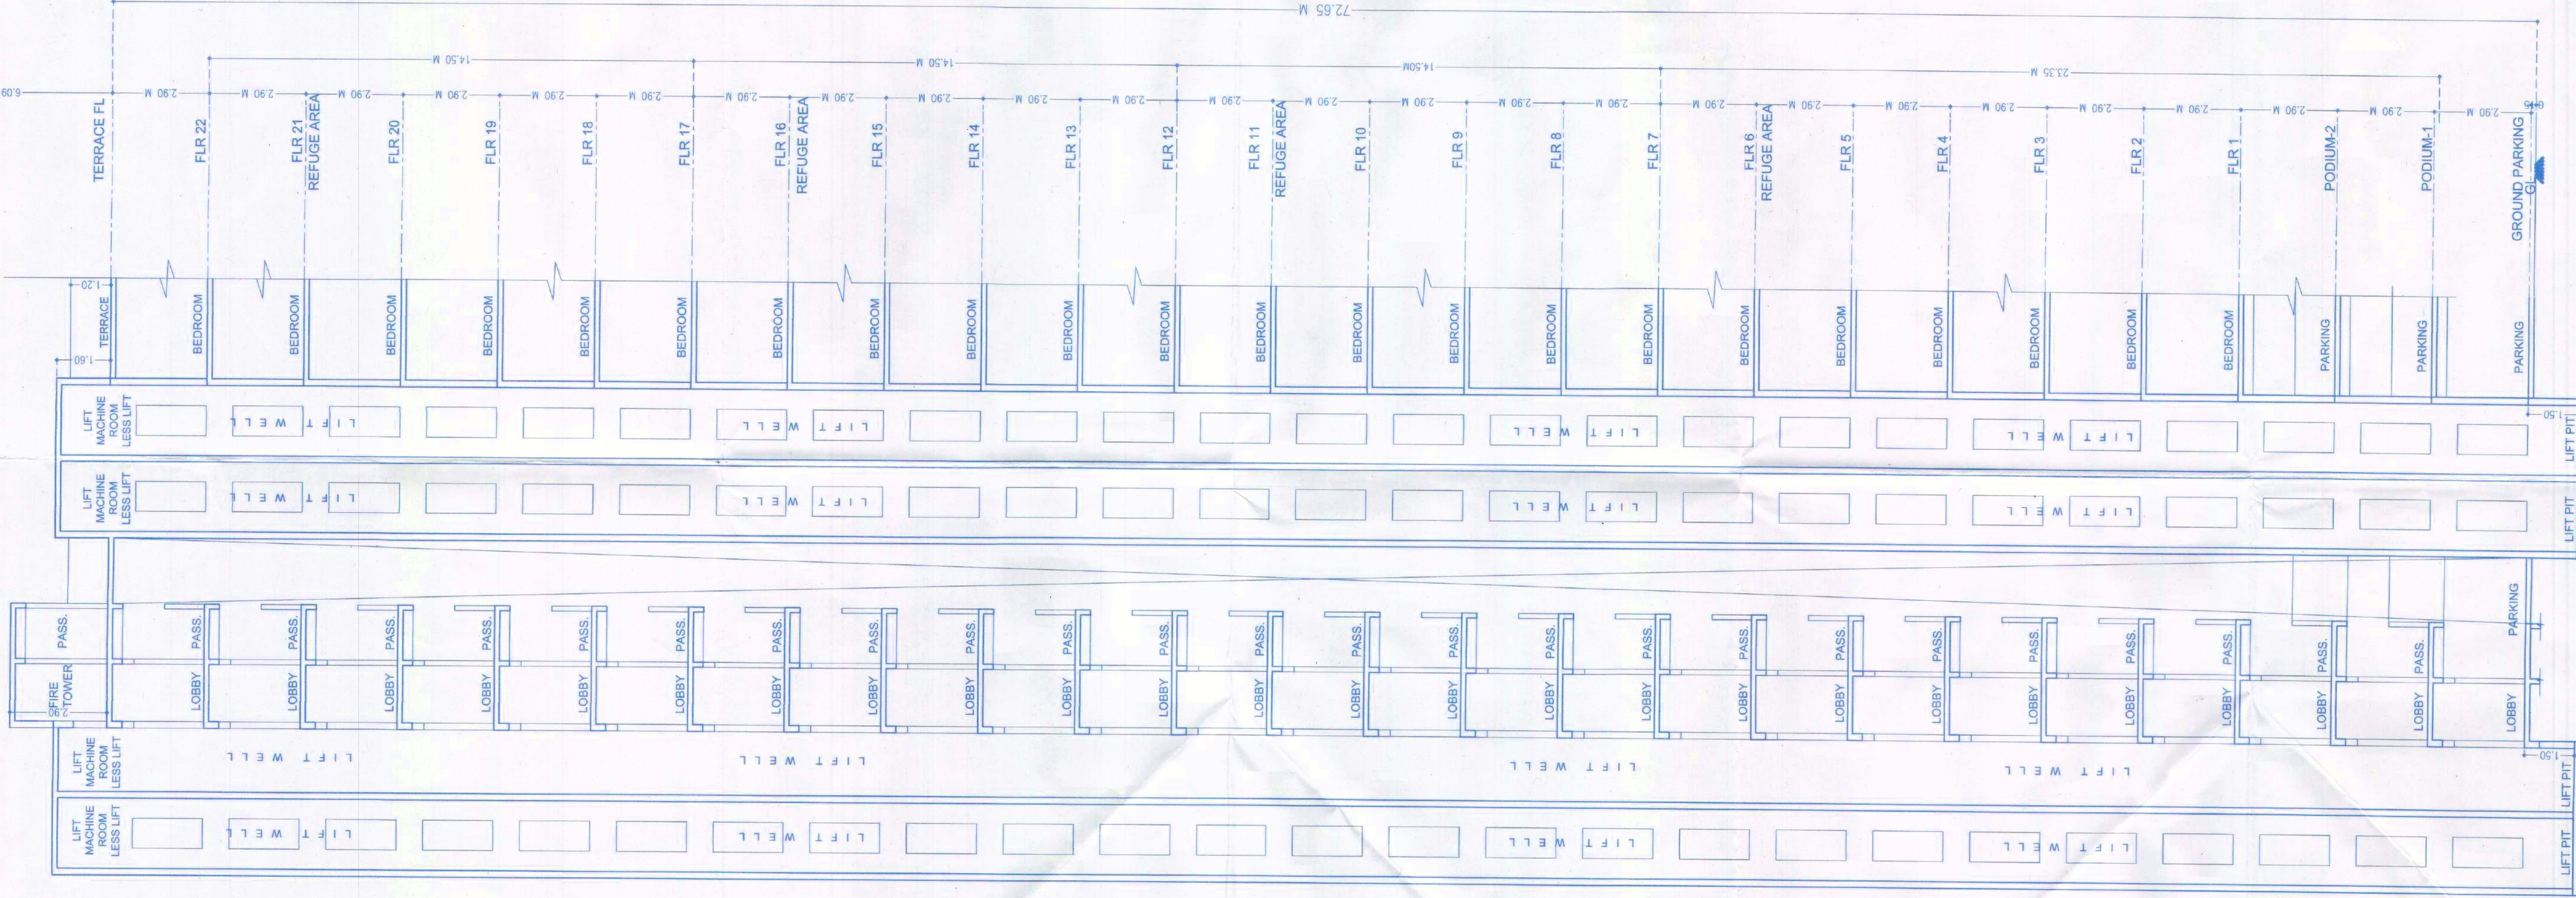

SECTION D-D
SCALE - 1:100

AMSL (562.10 + 81.64) = 643.74
TANK TOP LVL

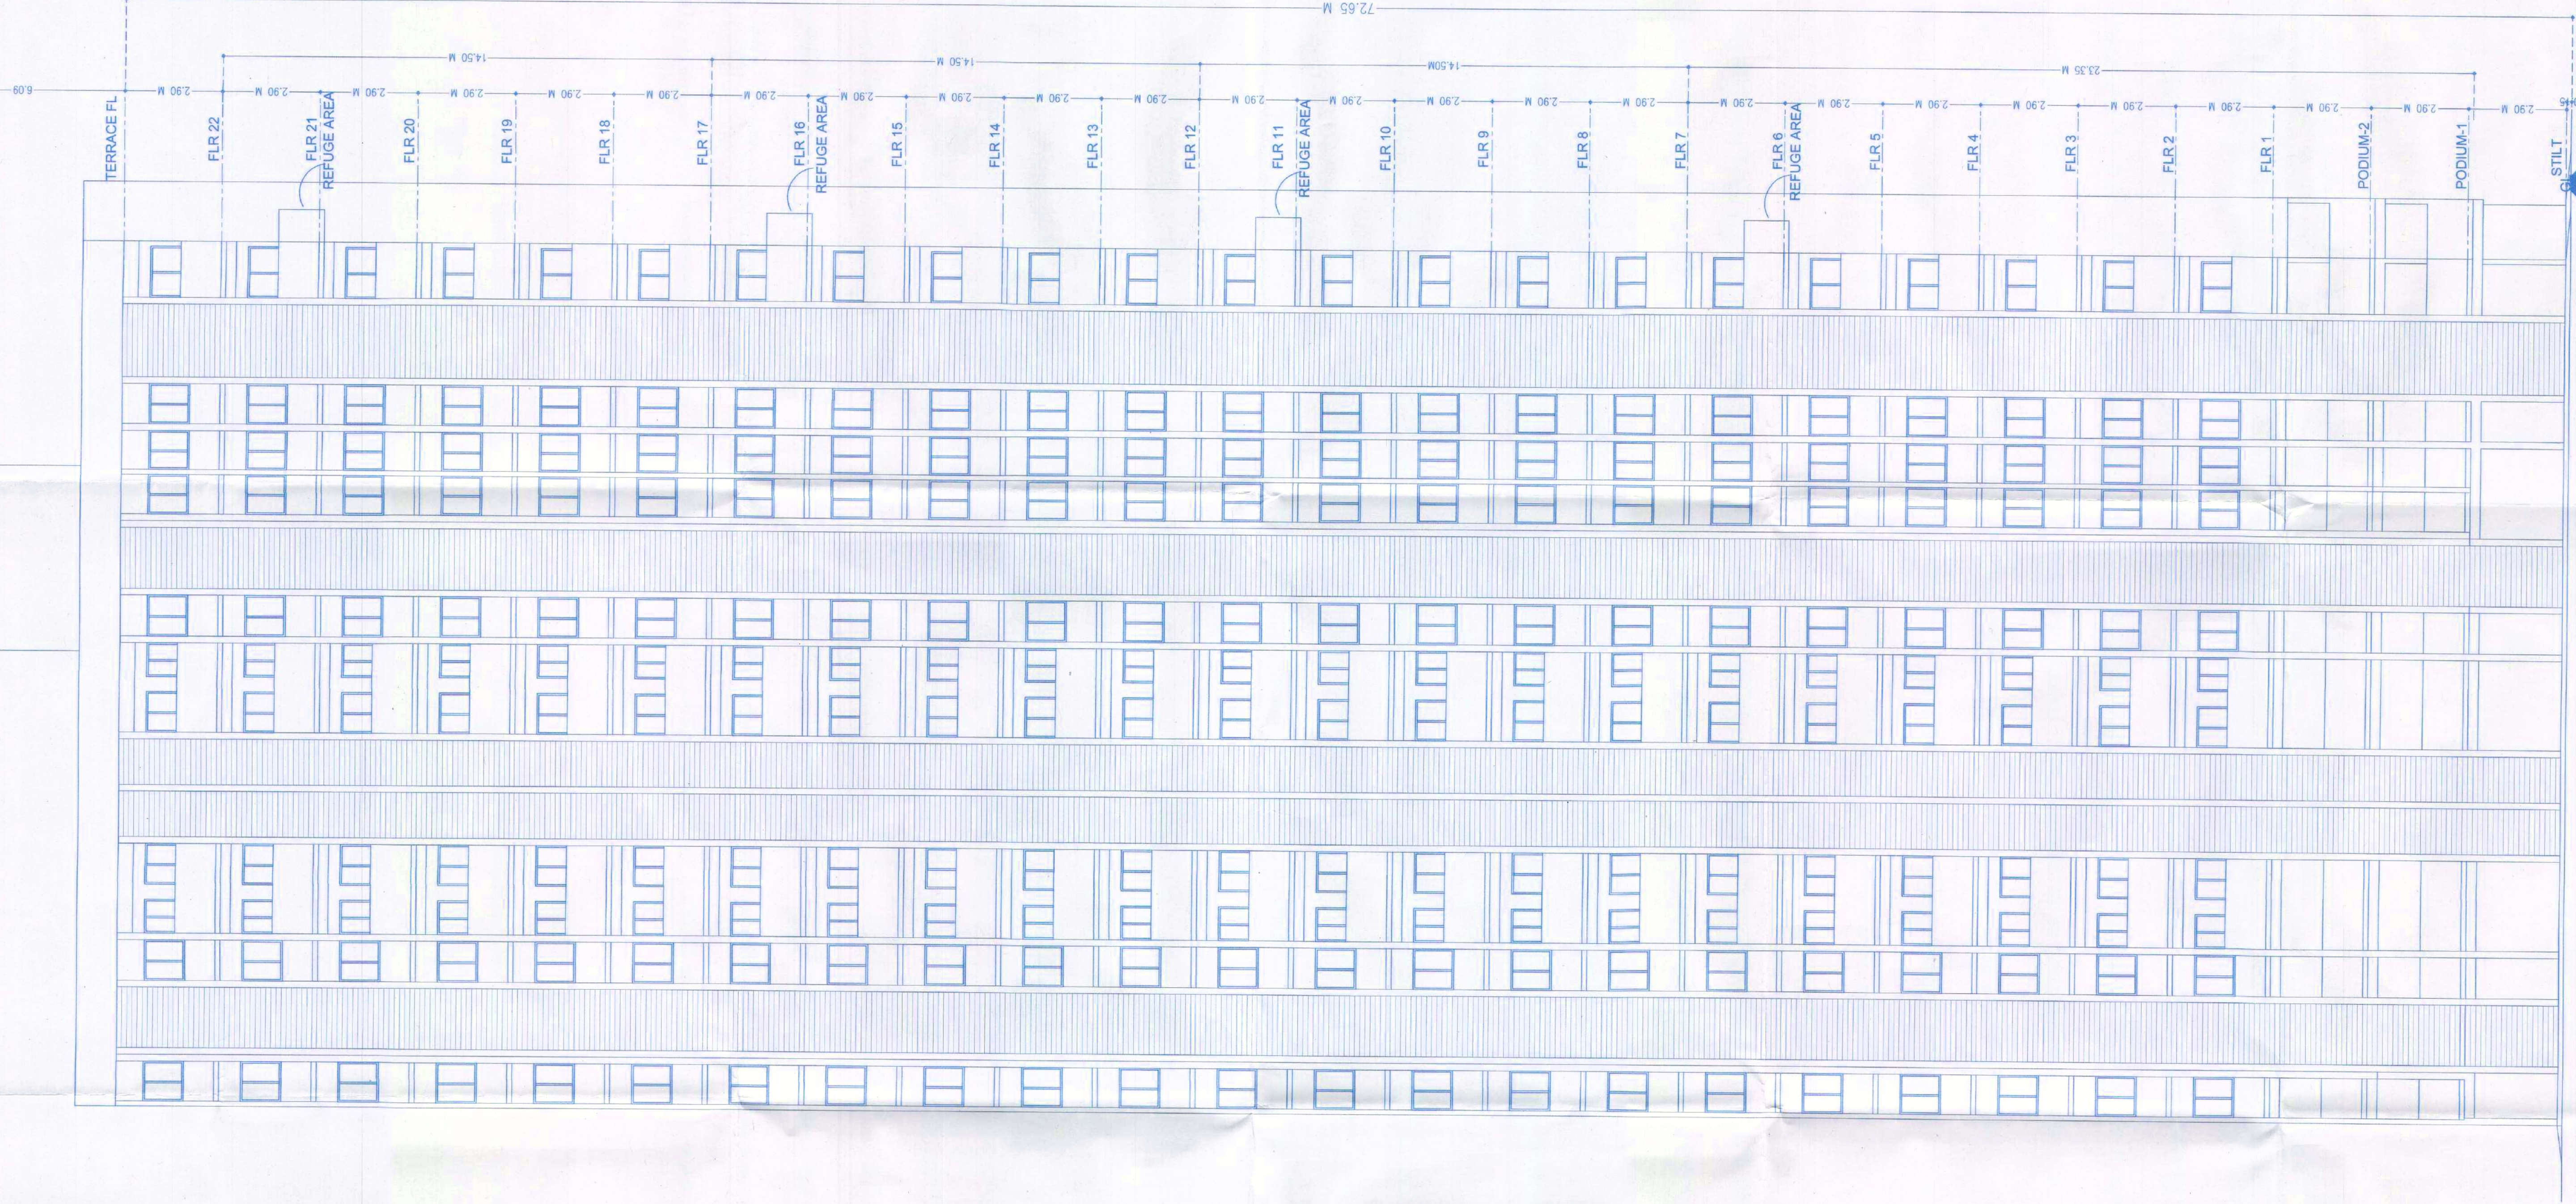

WEST SIDE ELEVATION
SCALE - 1:100

DATE & STAMP OF APPROVAL
Sector-R09 Social Housing Bldg

Approved as amended in drawing in Annexure 'A'
of letter No. 1989/G.S. 14466/12-23 dated 06.12.2022
Dated 06.12.2022

Metropolitan Commissioner and
Chief Executive Officer,
Pune Metropolitan Regional Development Authority, Pune.



E JOB TITLE / SITE ADDRESS

PROPOSED SOCIAL HOUSING DEVELOPMENT AT SECTOR R-09, FOR
INTEGRATED TOWNSHIP
Gat No. 124, 125, 127 to 132, 137(P) to 142, 144, 145, 146(P), 147 to 153, 155 to
1267(P), 1273, 1278 Hissa No. 2, 3, 5, 6, 26, 27, 28, 142, 34, 37 Village-Vagholi,
Tal. Haveli, PUNE.

F OWNER NAME AND SIGNATURE

1) M/s. Ashwin Developers Pvt. Ltd.
2) Marjant Housing Projects LLP
Through authorized signatory Mrs. MEENA KARNE

G ARCHITECT

Architect Name : Vithoba Kulkarni
Registration Number : CA15416456
Registration Address : CA15416456

SECTION D-D & ELEVATION

Scale: 1:100
at A1



