

O. C. Signed by
City Engineer

For City Engineer
Building Permission Dept.
P.C.M.C., Pimpri, Pune-18.

M/S AROHA CONSTRUCTION AND DEVELOPERS PVT.LTD THROUGH DIRECTOR MR.KIRANKUMAR SHANTILAL SHAH

Owner's SIGN.

VILLAGE :- BORHADEWADI ,TAL :-HAVELI,DIST:-PUNE	AR.SHEKHAR NAHAR
GAT.NO :- 115.116.117.118.143(P).140/1(P)&140/2(P)	

GAT.NO :- 115,116,117,118,143(P),140/1(P)&140/2(P)		
H.No :-	P.No :-	
Discreption :- REGULAR TRACK		


Discrepancy :- REGULAR TRACK


 **ARCON**
ASSOCIATES

ARCHITECTS + PLANNERS + INTERIOR DESIGNERS
SAFALYA BUNGALOW, BESIDE KHANDESH MARATHA MANDAL
KANCHI GHAR CHOWK, SECTOR 24, NIGDI-PRADHAKIRAN,
PUNE-411 004. TEL: 2477732478

 *Sanjay*
ARCHITECT'S SIGN

	SCALE	DRG.NO.	DRAWN BY	CHECKED BY
	1:100		A.A	AR.SHEKHAR
	INWARD NO.		DATE	30.09.2023
	KEY NO.	-9/3/2024	SHEET NO.	5/15

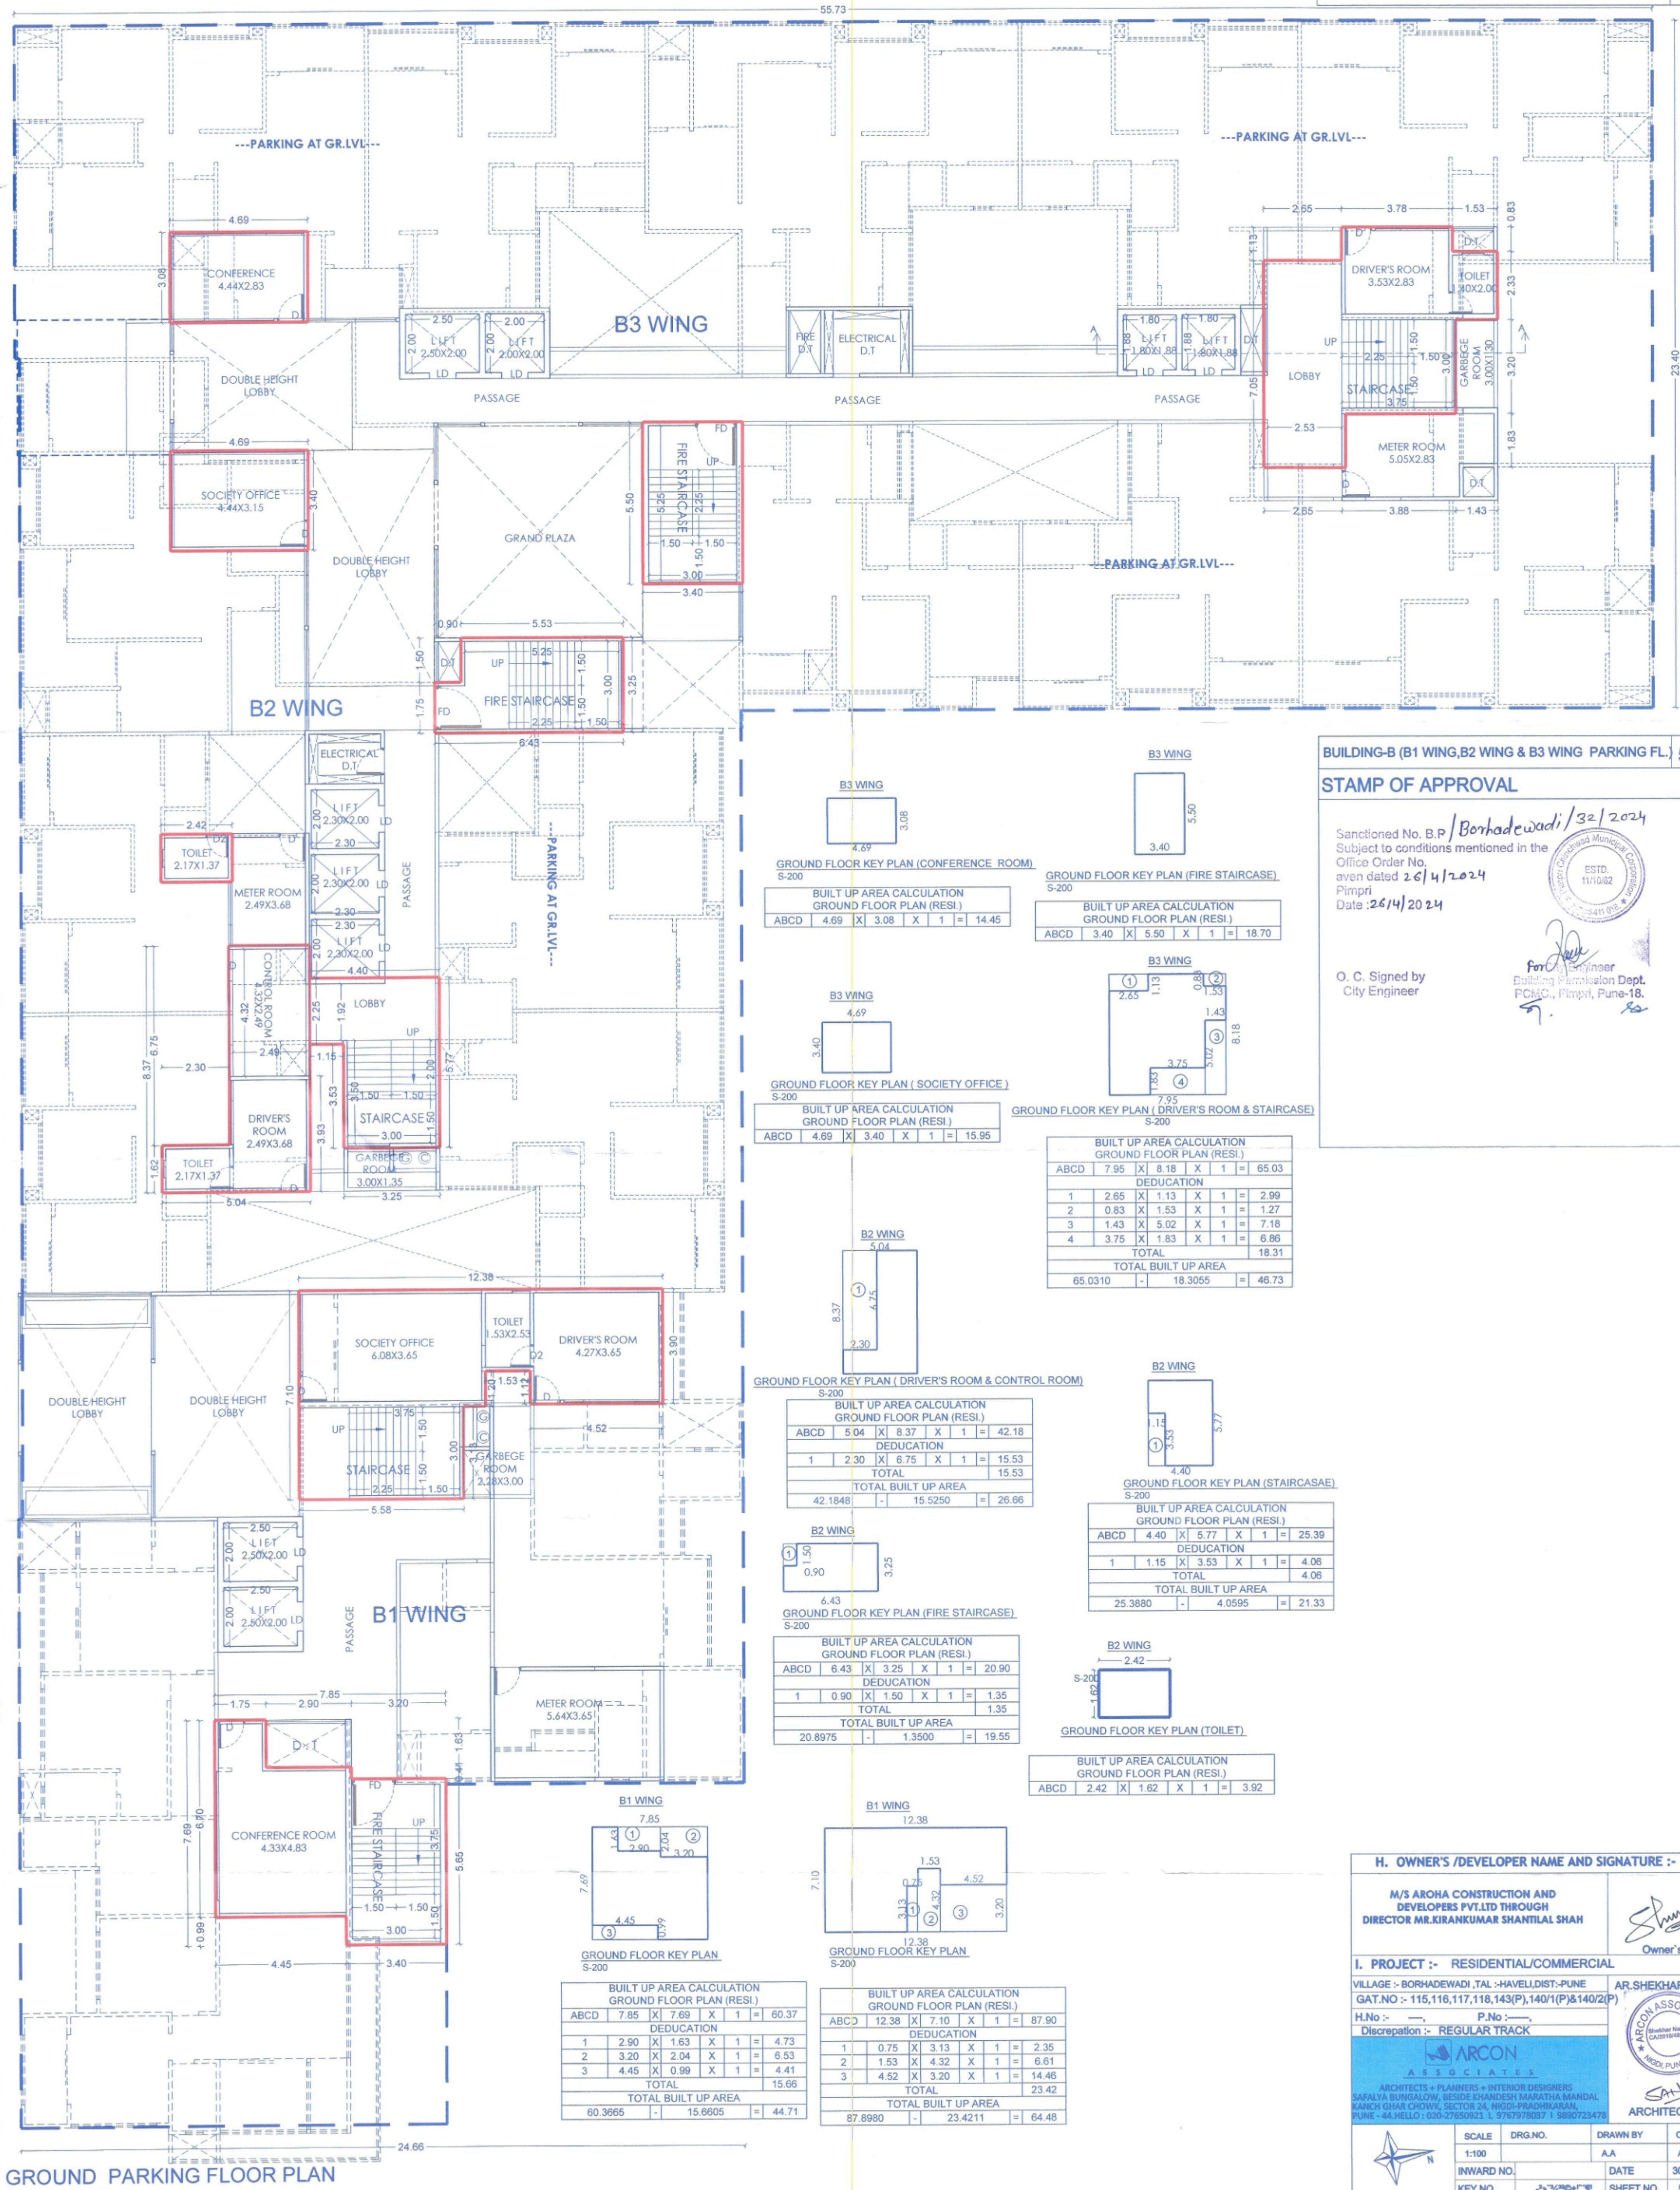

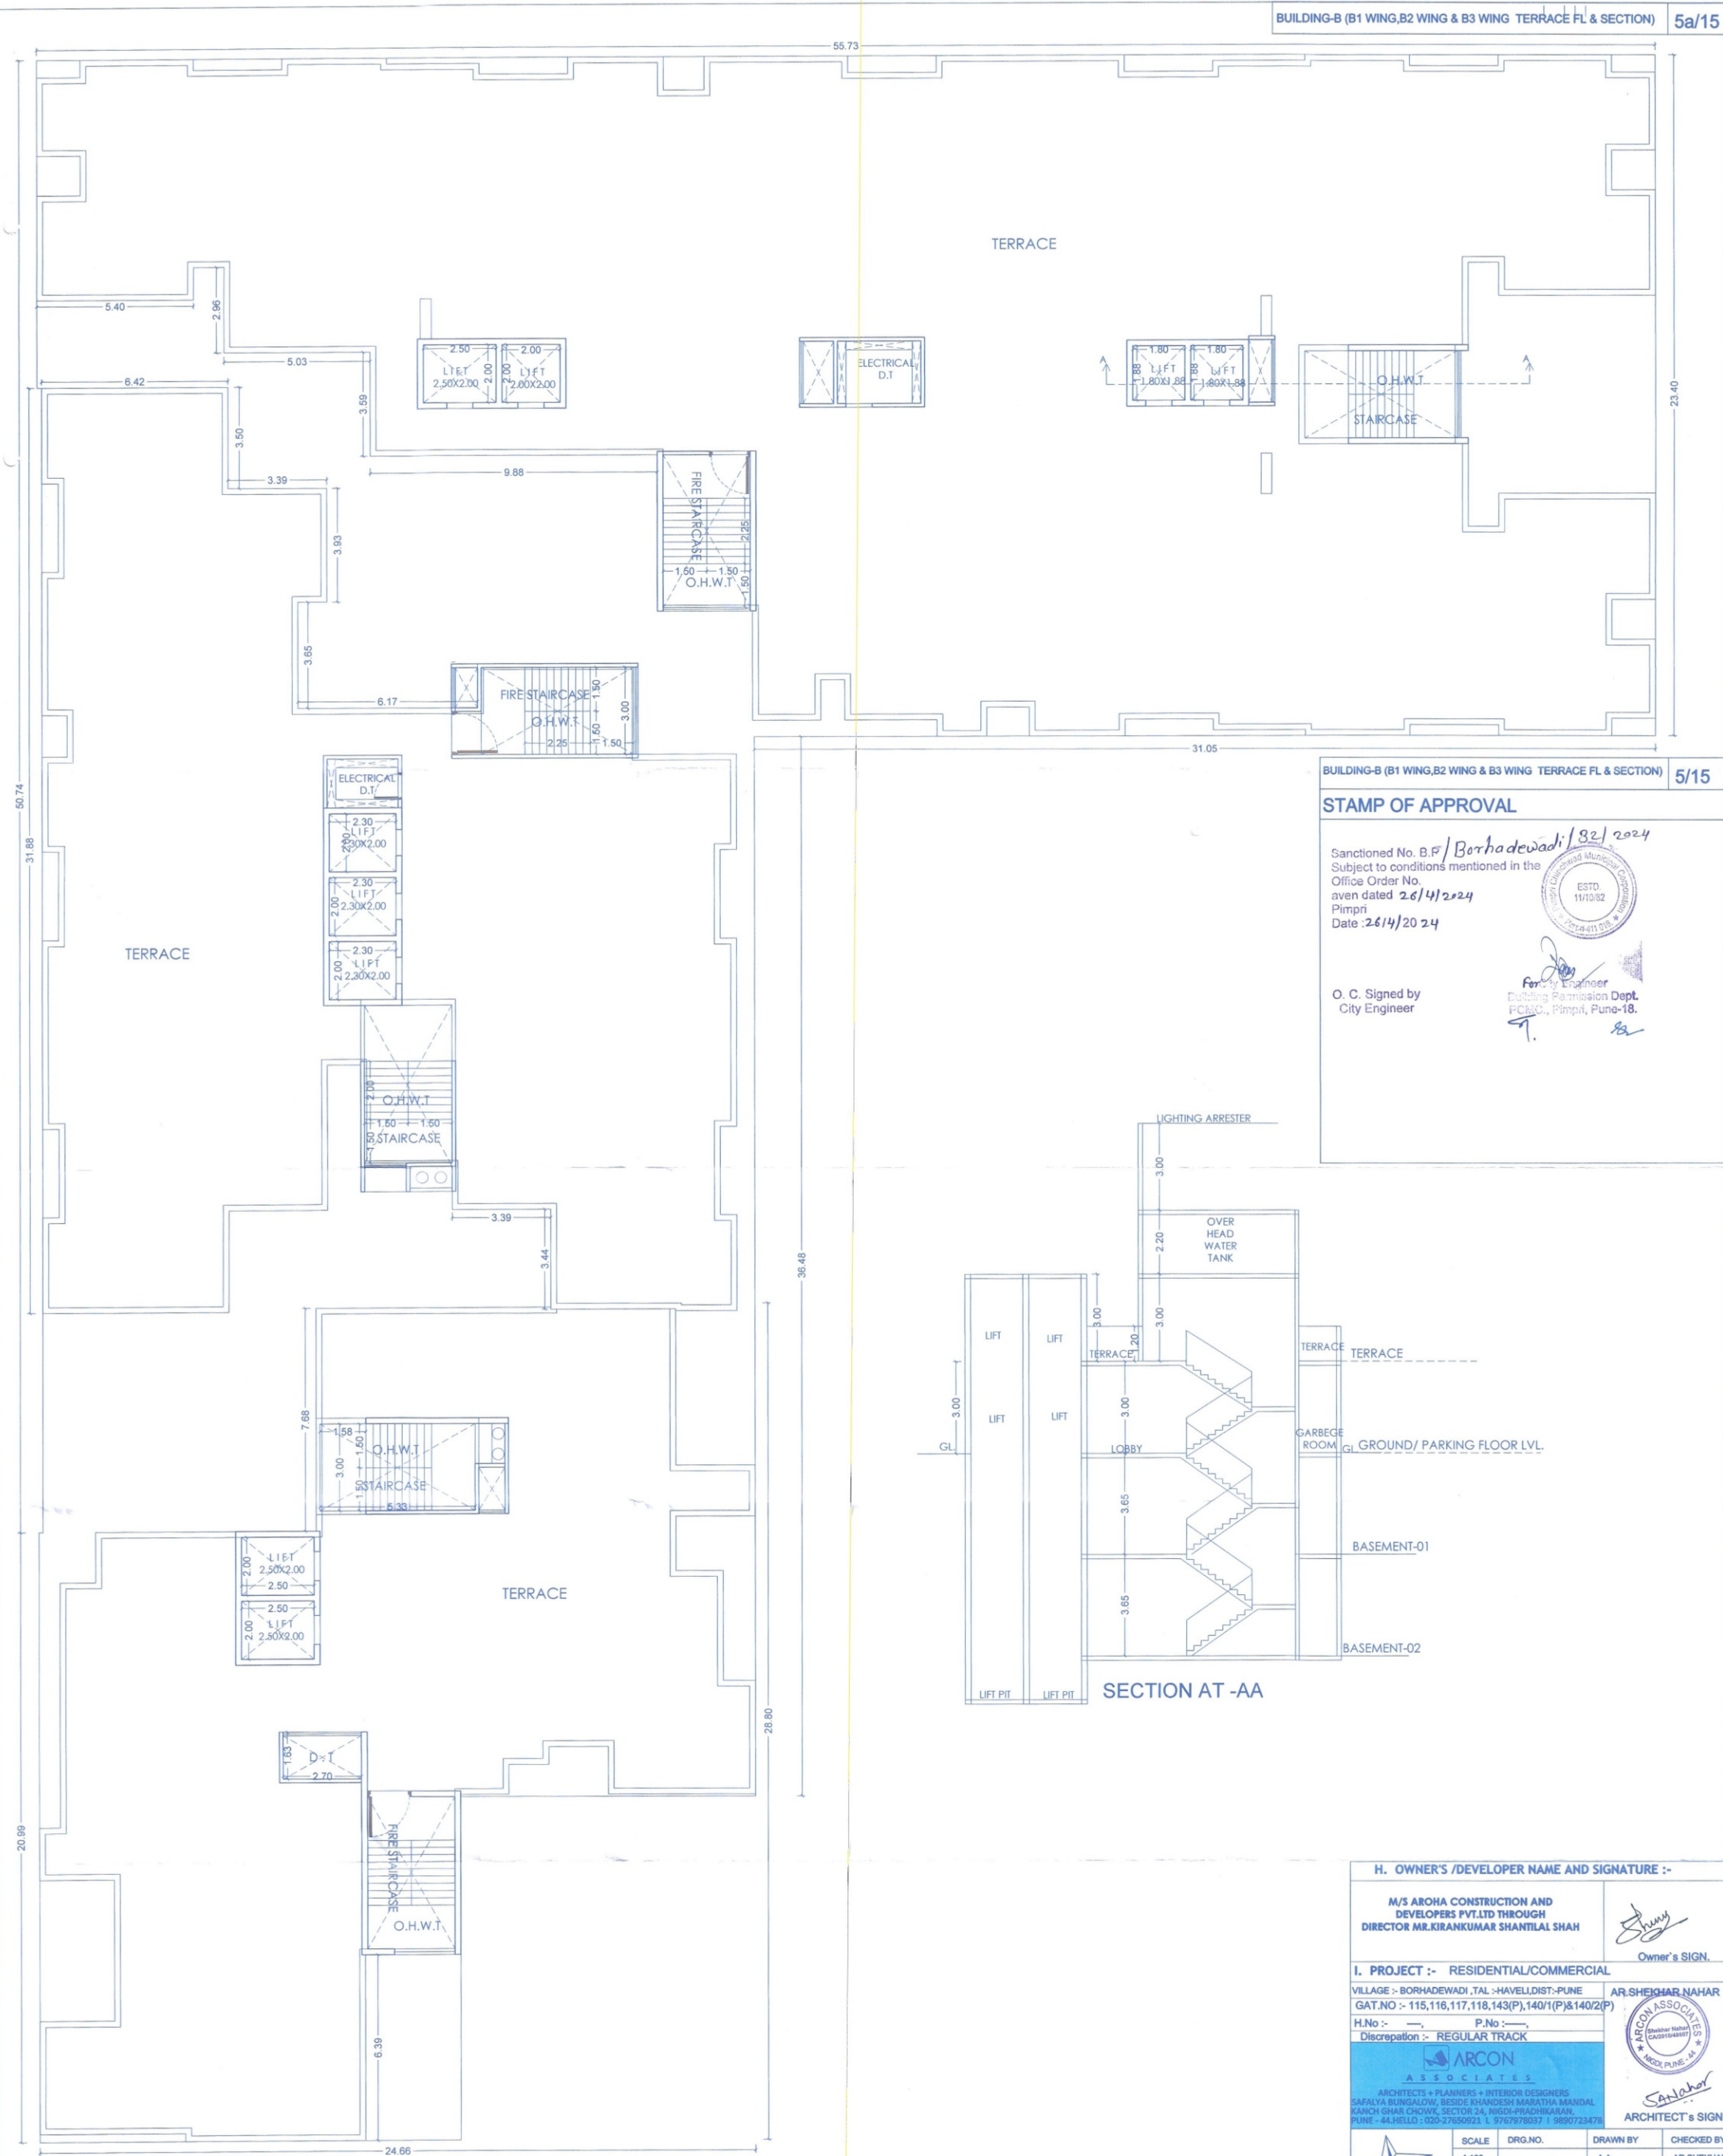

BUILDING-B (B1 WING,B2 WING & B3 WING TERRACE FL & SECTION) 5/15

STAMP OF APPROVAL

Sanctioned No. B.F./Borhadevadi/32/2024
Subject to conditions mentioned in the
Office Order No.
aven dated 26/4/2024
Pimpri
Date :26/4/20 24

O. C. Signed by
City Engineer

For City Engineer
Building Permission Dept.
P.C.M.C., Pimpri, Pune-18.

H. OWNER'S /DEVELOPER NAME AND SIGNATURE :-

M/S AROHA CONSTRUCTION AND DEVELOPERS PVT.LTD THROUGH DIRECTOR MR.KIRANKUMAR SHANTILAL SHAH

I. PROJECT :- RESIDENTIAL/COMMERCIAL

VILLAGE :- BORHADEWADI ,TAL :-HAVELI,DIST:-PUNE
GAT.NO :- 115,116,117,118,143(P),140/1(P)&140/2(P)
H.No :- P.No :-
Discrepation :- REGULAR TRACK

ARCON ASSOCIATES
ARCHITECTS + PLANNERS + INTERIOR DESIGNERS
SAPALYA BUNGALOW, BESIDE BHANDARI MARATHA MANDAL KANCHI GHAR CHOWK, SECTOR 24, MIDC-PRADHIKARAN, PUNE - 44.HELLO : 020-27650921 L 9767979037 I 9890723478

AR.SHEKHAR NAHAR
ARCHITECT'S SIGN.

SCALE	DRG.NO.	DRAWN BY	CHECKED BY
1:100		A.A	AR.SHEKHAR
INWARD NO.	DATE		
	30.09.2023		
KEY NO.	SHEET NO.		
	5a/15		