


Sanctioned No. B.P. 23/2025
 Subject to conditions mentioned in the
 Office Order No.
 even dated 24/03/25
 Pimpri
 Date 24/03/2025

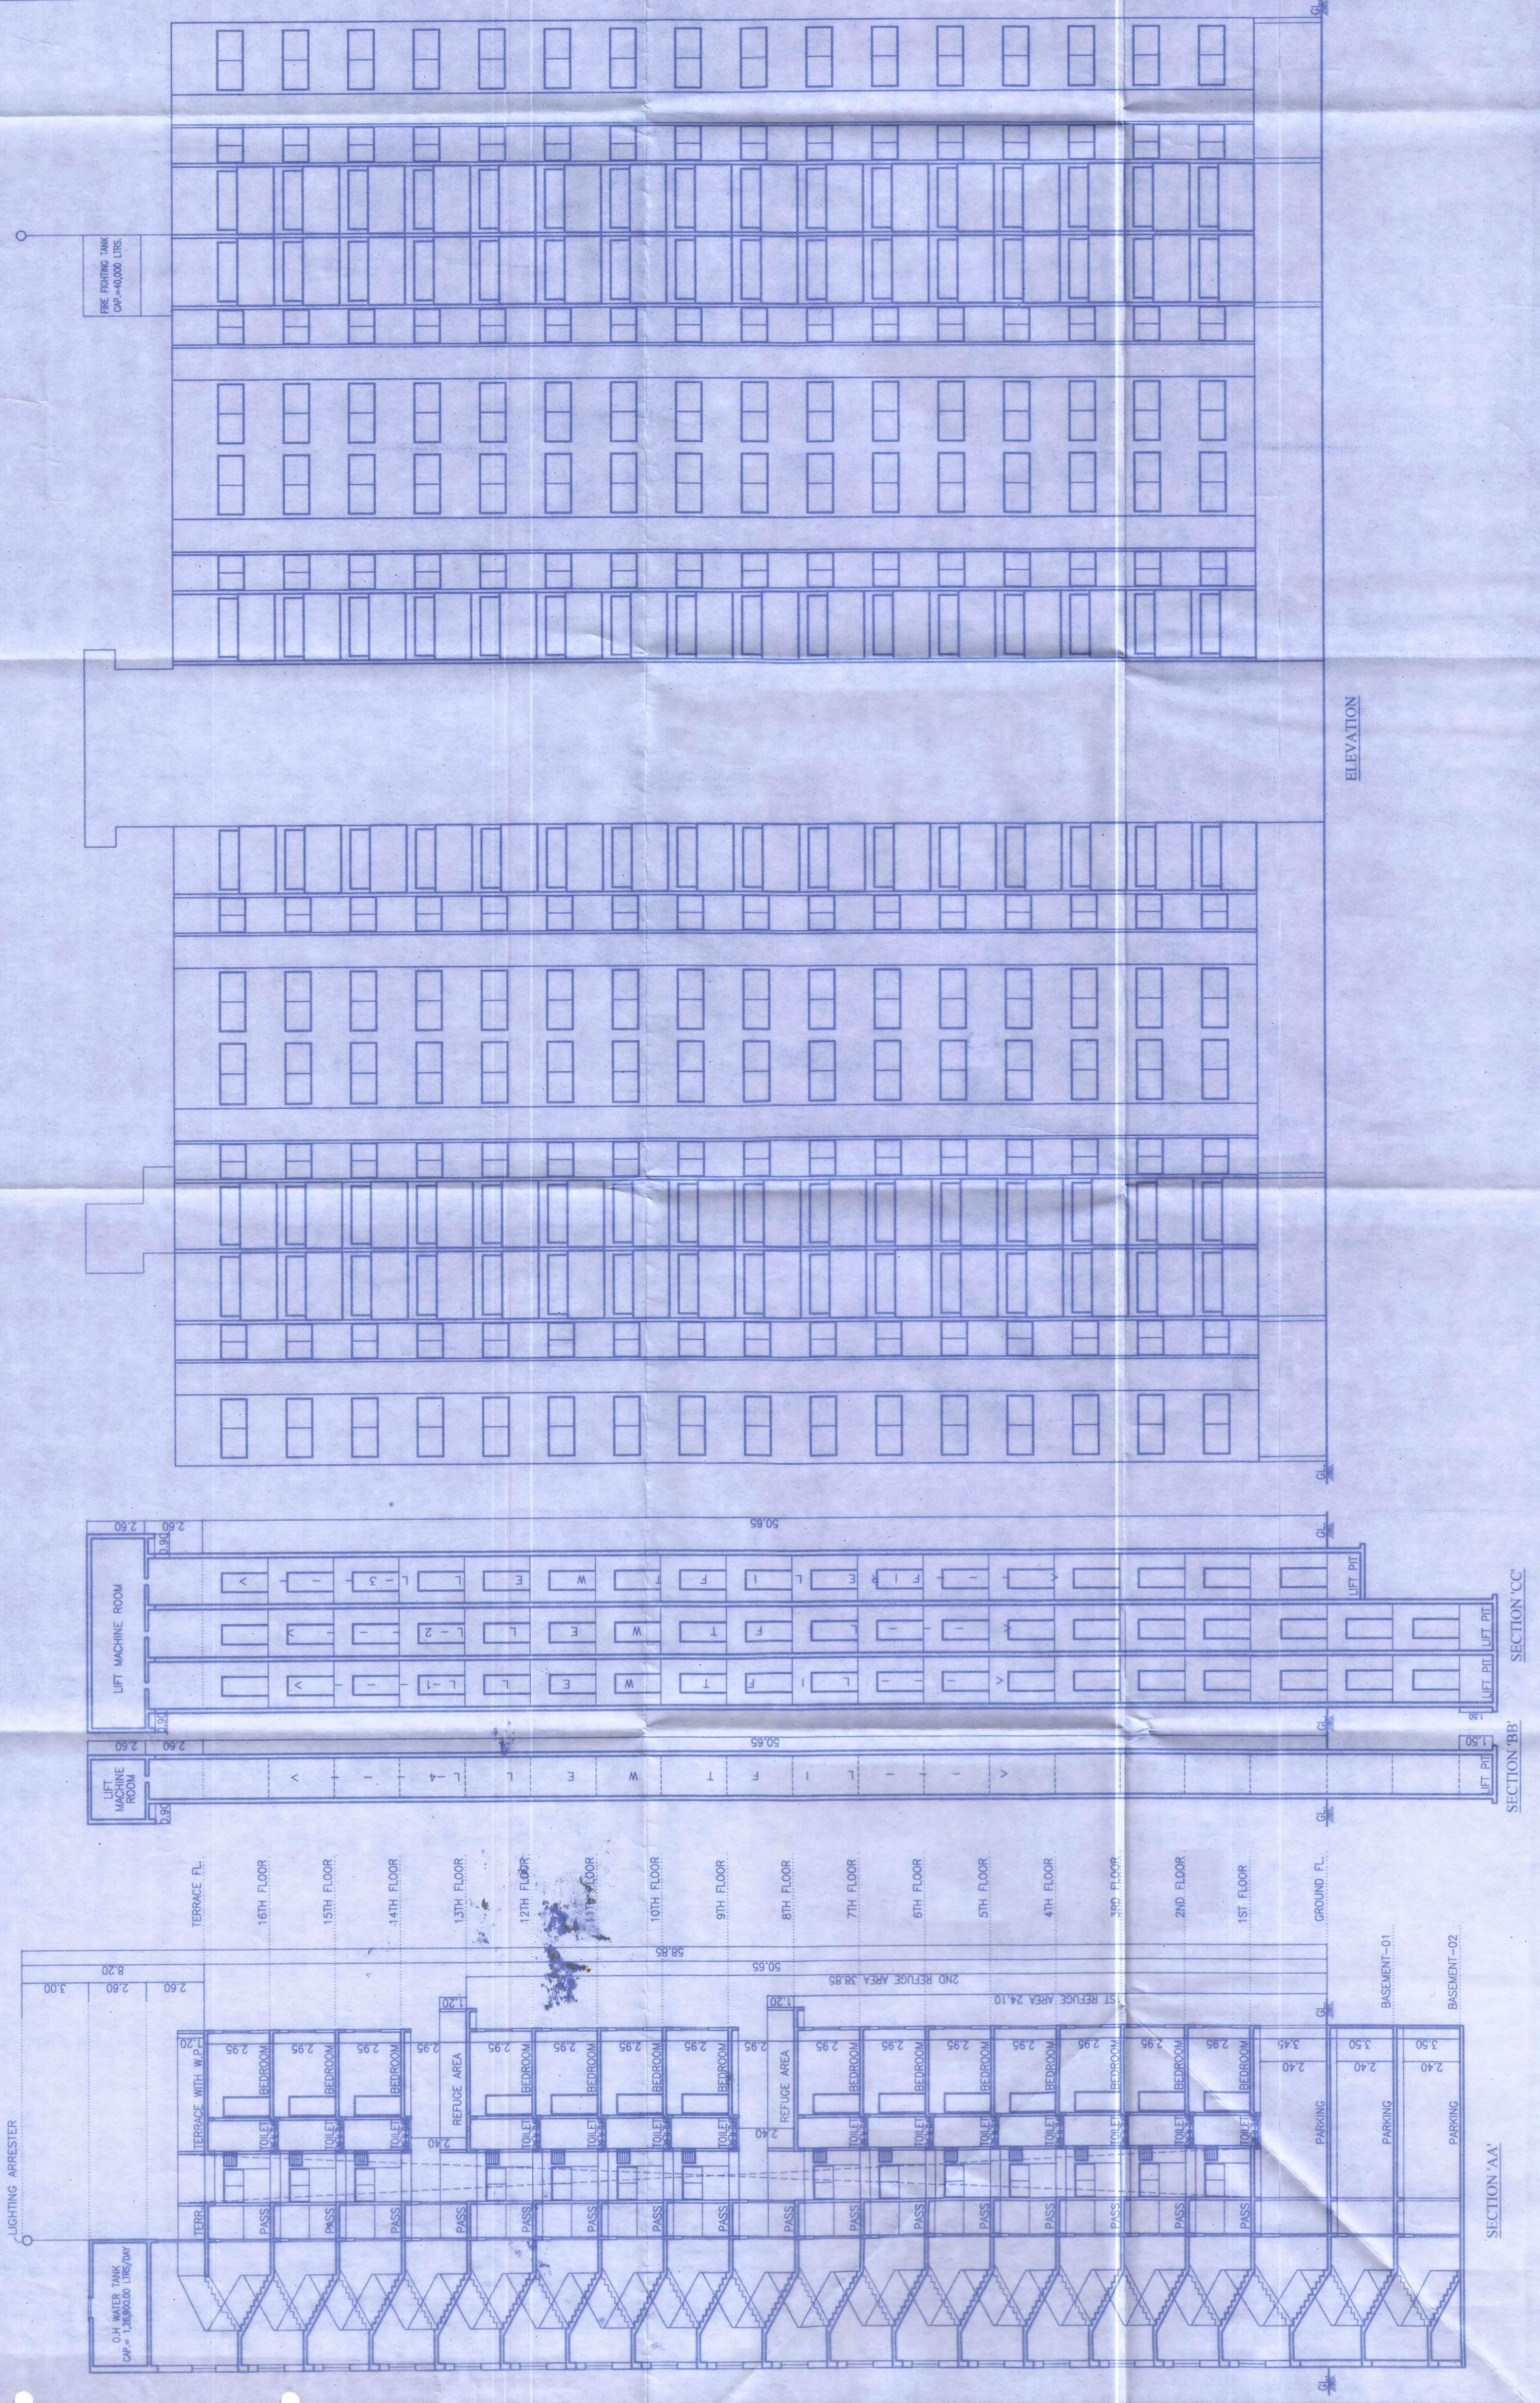

O. C. Signed by
City Engineer

for Margwan
City Engineer
Building Permission Dept.
PCMC, Pimpri Pune-18.



OWNER'S NAME:	OWNER'S SIGN:
1) M/S ESSEN LANDMARKS THROUGH MR. SATISH AGARWAL	
2) M/S ESVEE DREAM HOMES L.L.P. THROUGH MR. VINOD CHANDWANI & MR. SATISH AGARWAL	
3) M/S PARAS MULTISPACE L.L.P. THROUGH MR. SHREE KUNJLOL SIDDHARTH OWNER (S) NAME	