




STAMP OF APPROVAL

FOR SANCTION PURPOSE

FORM OF STATEMENT 2 [SR.NO.9(a)]		
FLOOR	RESIDENTIAL	NO. OF TENANT
GROUND PARKING	COMMON TOILET	4.65
	ENTRANCE LOBBY	10.58
	STAIRCASE	42.03
	DRIVER ROOM	11.11
FIRST FLOOR		491.30
TOTAL		559

[illegible]


PARKING STATEMENT			SCOOTER	
RESIDENTIAL PURPOSE	CAR			
PER TEN, HAVING CAR AREA	01		01	
80 TO 150 SQ.M.			01	
FOR 04 TENEMENTS				
TOTAL PARKING REQUIRED	04		04	
PARKING AREA STATEMENT				
AREA REQUIRED			SQ.M.	
CAR	04 X 12.50	SQ.M.	50.00	
SCOOTER	04 X 2.00	SQ.M.	8.00	
TOTAL			58.00	

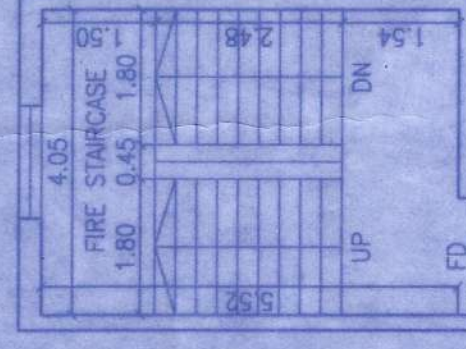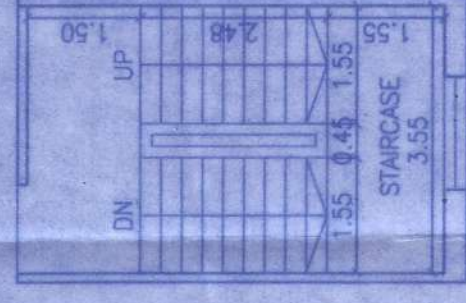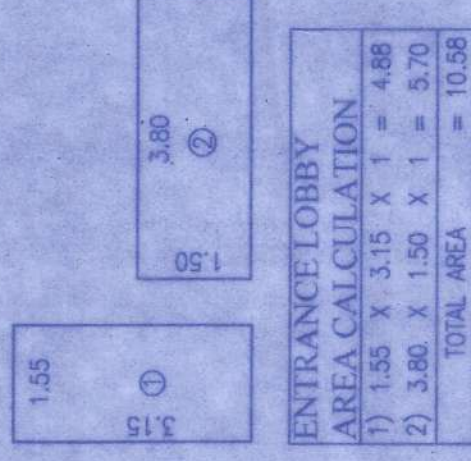


STAIRCASE AREA CALCULATION		
ST)	3.55×5.53	$\times 1 = 19.63$
ST1)	4.05×5.53	$\times 1 = 22.40$
TOTAL AREA		$= 42.03$

COMMON TOILET AREA			
CALCULATION			
1)	1.98×2.35	$\times 1 =$	4.65
TOTAL AREA			$= 4.65$


DRIVERS ROOM AREA			
CALCULATION			
1)	2.56×4.34	$\times 1 =$	11.11
TOTAL AREA			$= 11.11$

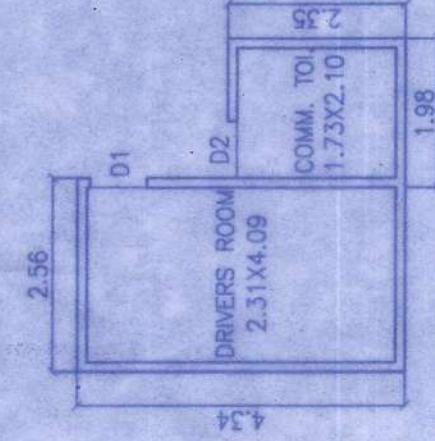


AREA CALCULATION									
(FIRST FLOOR)		A. 30.40		X 23.95		X 1		= 728.08	
DEDUCTION		-							
1	1.72 X	5.95	X	2	=	20.47			
2	1.70 X	2.17	X	2	=	7.42			
3	1.68 X	2.77	X	2	=	9.29			
4	1.37 X	3.46	X	2	=	9.48			
5	1.75 X	2.17	X	2	=	7.59			
6	1.90 X	2.77	X	2	=	8.31			
7	3.25 X	2.17	X	2	=	14.11			
8	5.28 X	2.51	X	1	=	12.20			
9	1.19 X	0.50	X	4	=	2.38			
10	4.06 X	1.93	X	1	=	7.84			
11	3.28 X	1.14	X	1	=	10.30			
12	2.78 X	1.21	X	1	=	3.36			
13	1.28 X	1.08	X	1	=	1.38			
14	1.20 X	1.08	X	1	=	1.30			

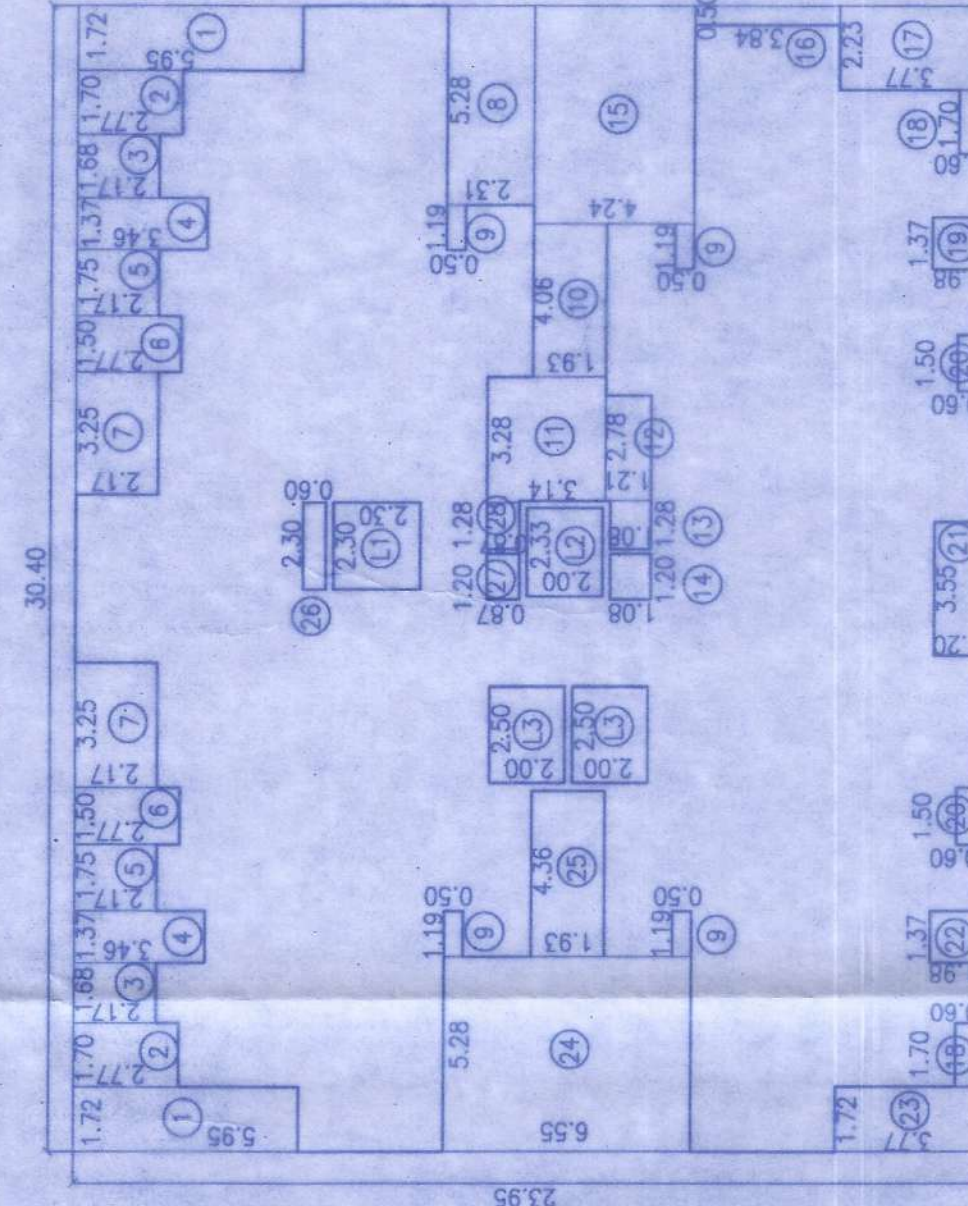

AREA KEY PLAN FOR FIRST FLOOR

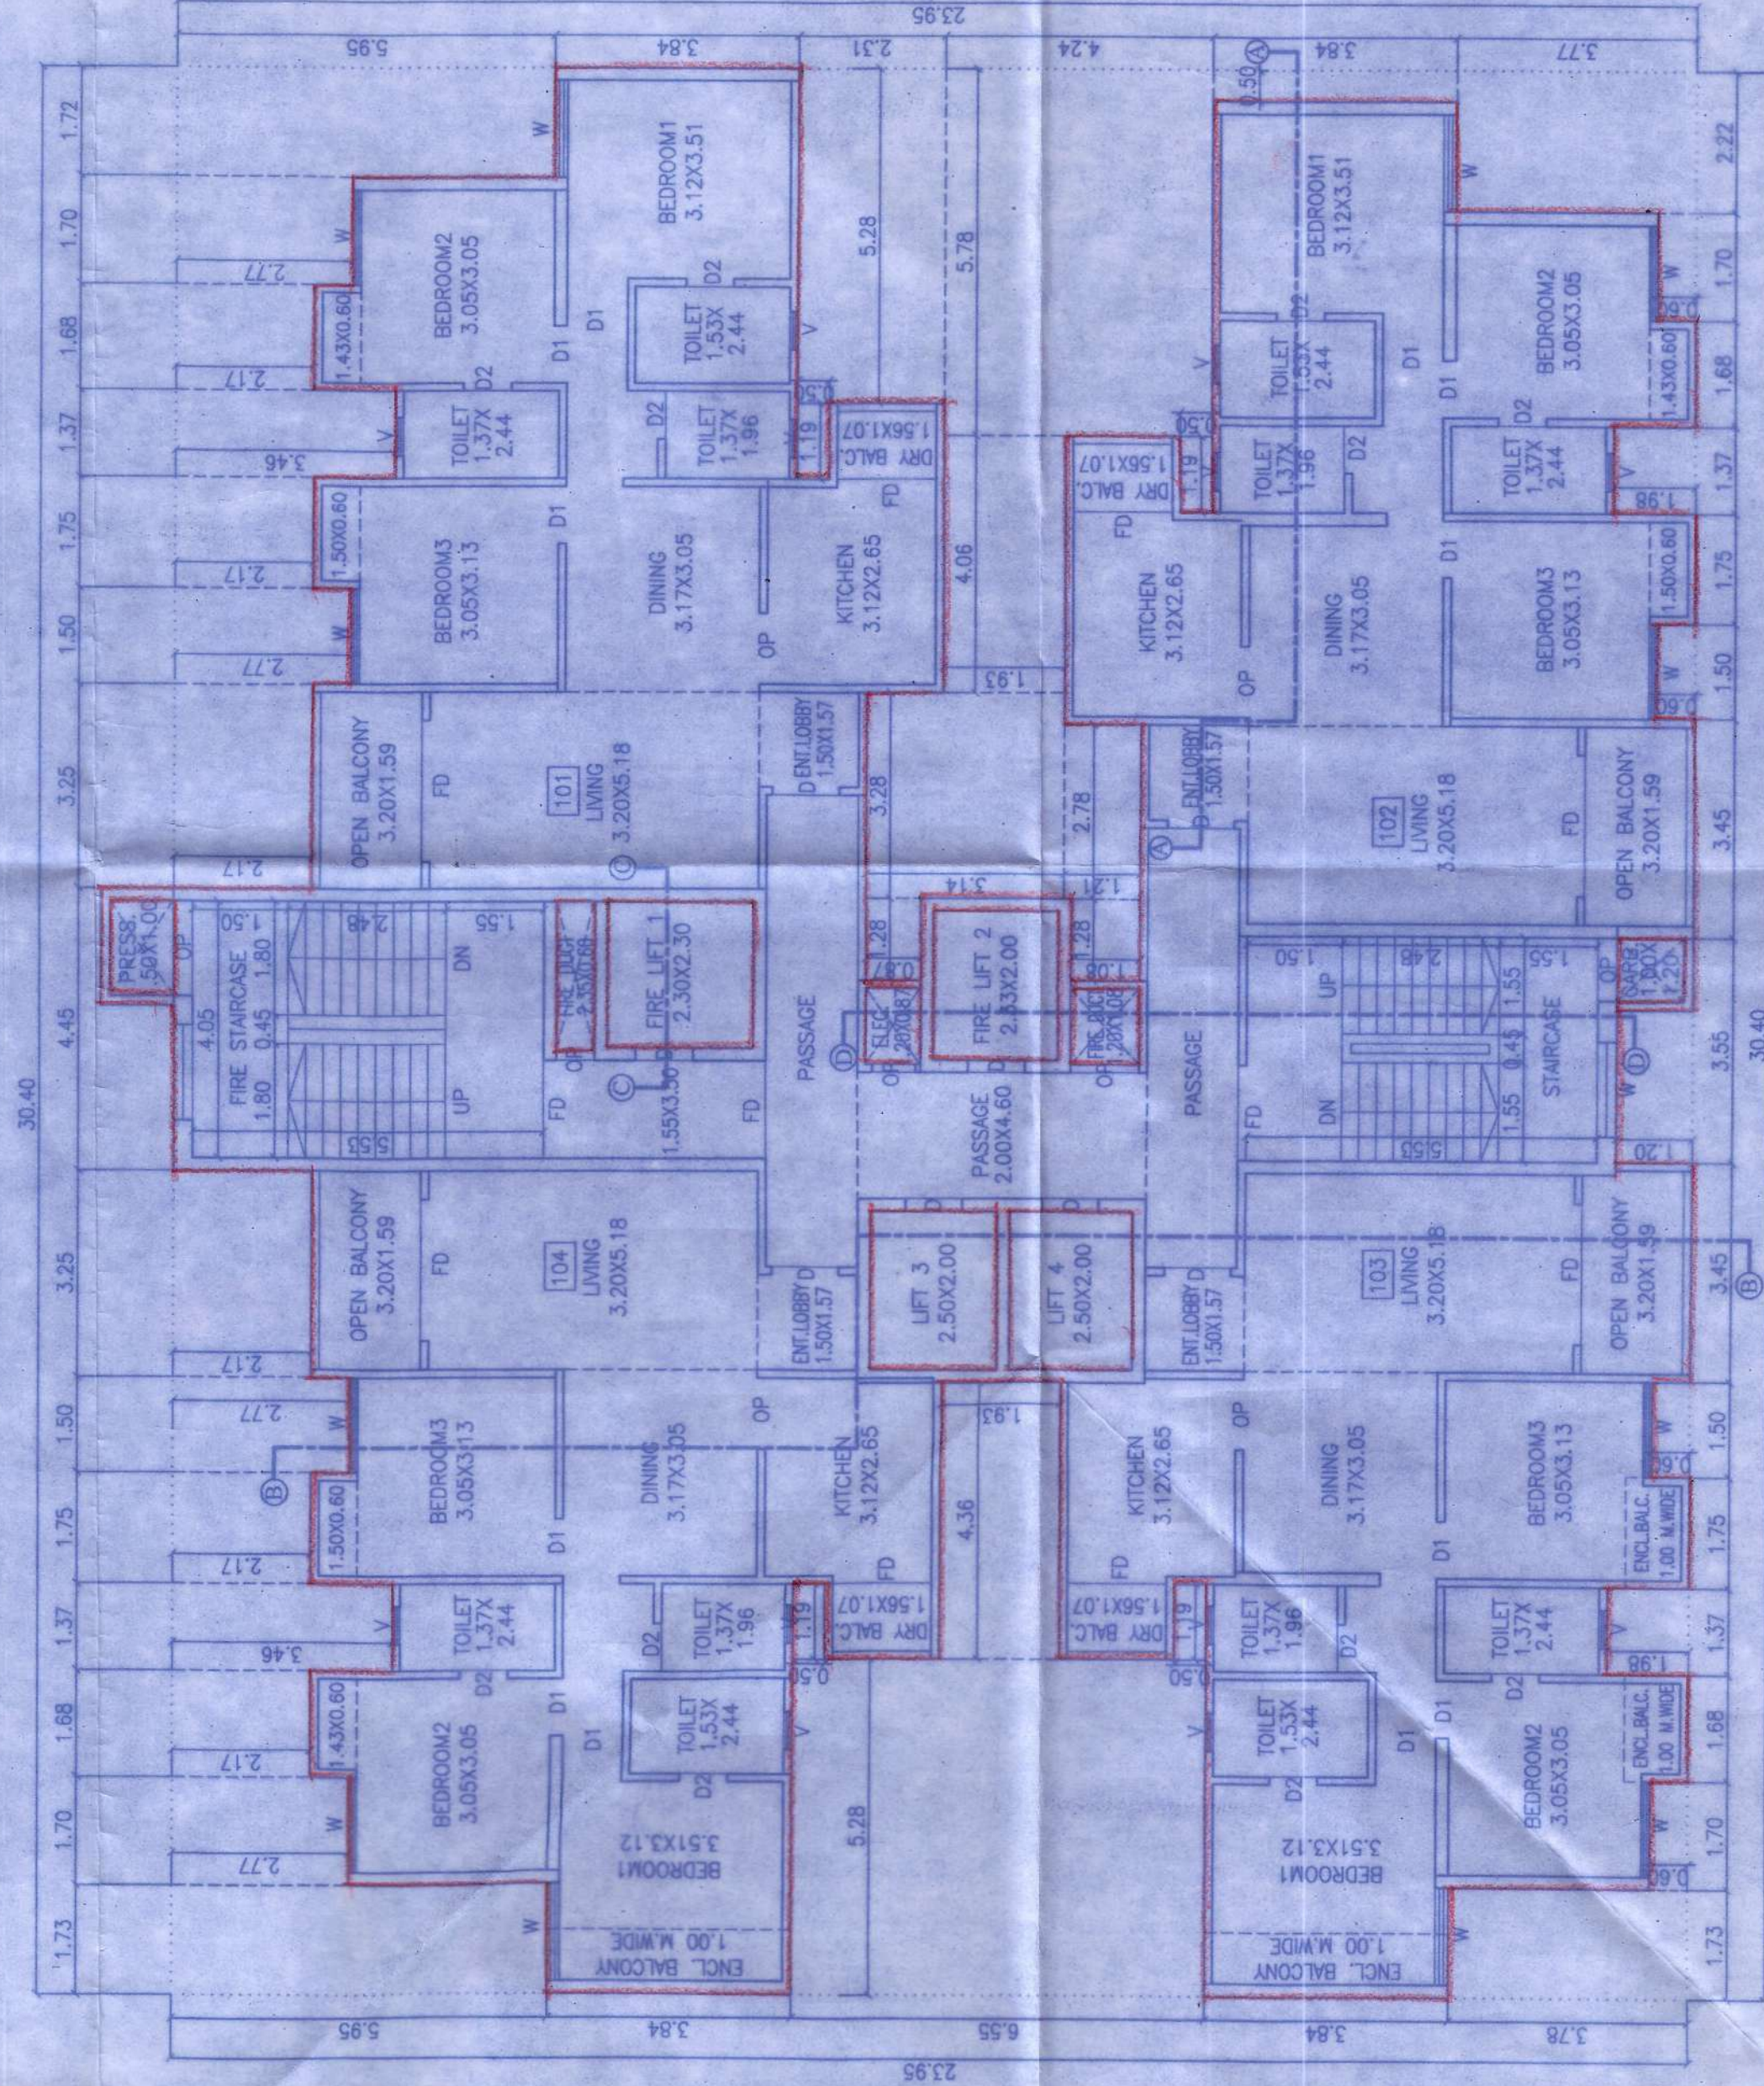

FIRST FLOOR PLAN

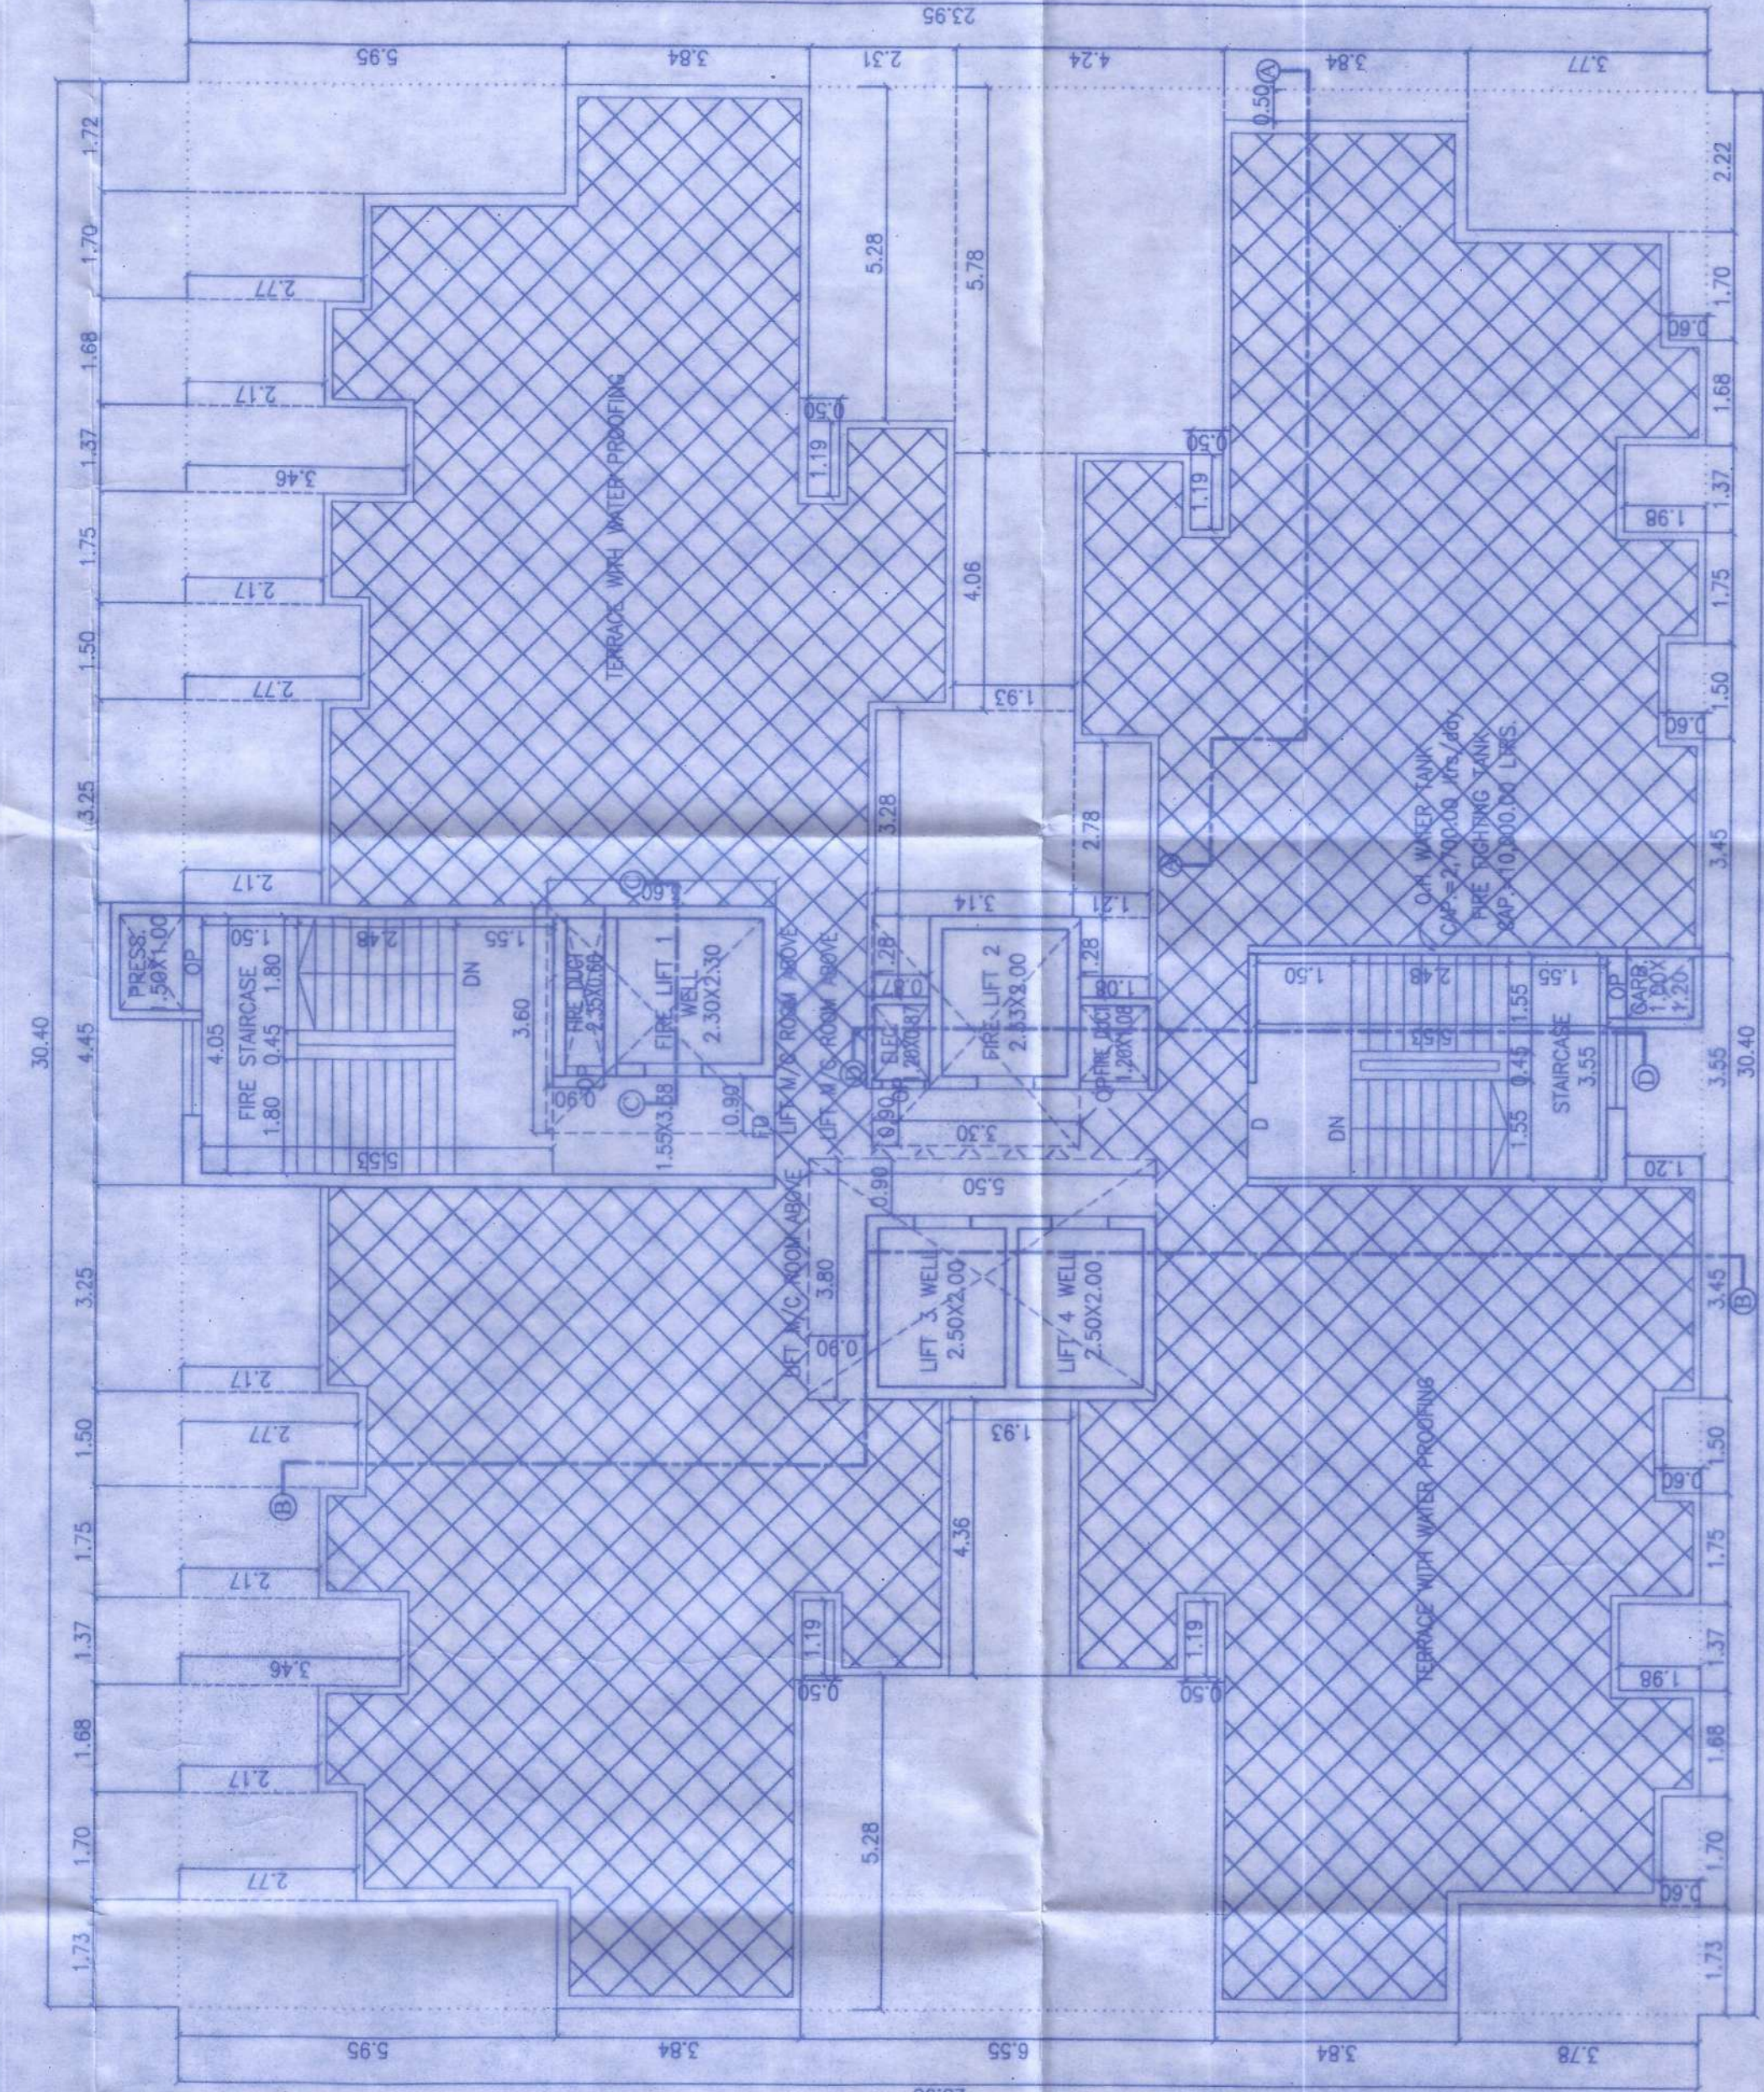

TERRACE FLOOR PLAN

[illegible]