


STAMP OF APPROVAL B BLDG.

FOR SANCTION PURPOSE


SECTION & ELEVATION

Sanctioned No. B.P. / Punawale / 06 / 2026
Subject to conditions mentioned in the
Office Order No. 03 / 02 / 2026
Pimpri
Date 03 / 02 / 2026

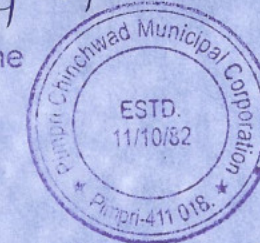

C. Signed by
City Engineer

City Engineer
Building Permission Dept.
PCMC, Pimpri, Pune-18.

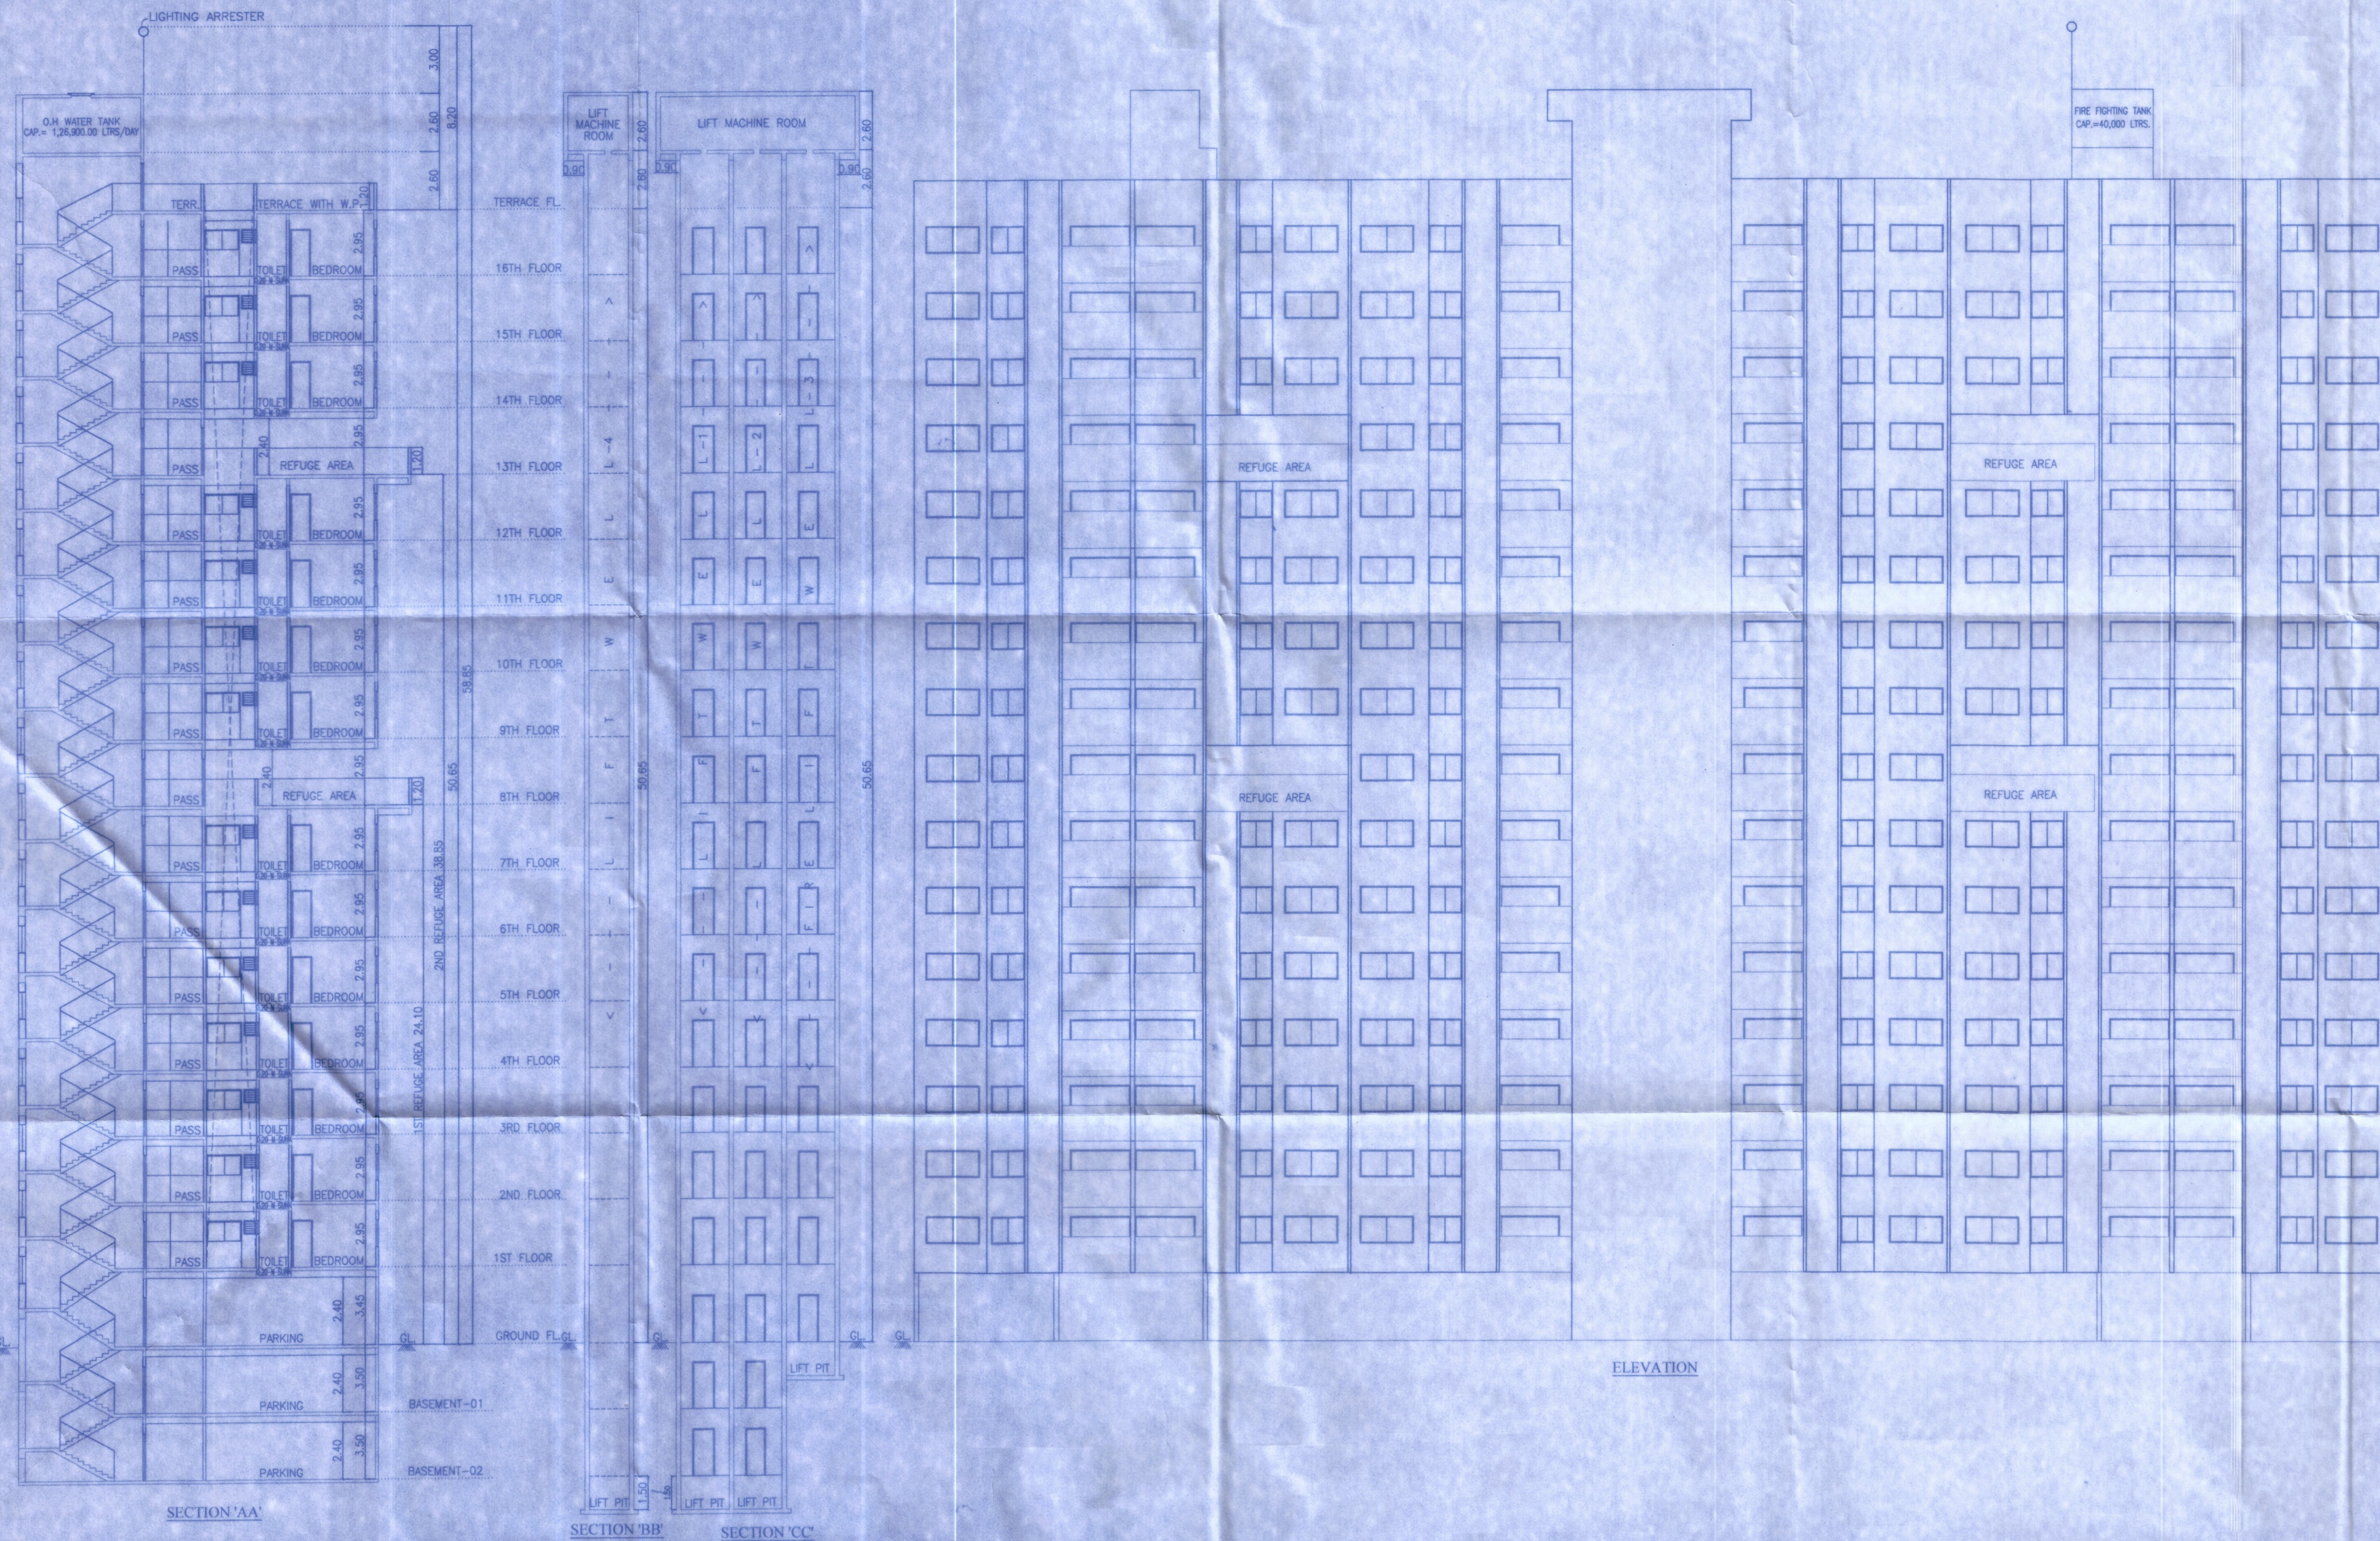

OWNER'S NAME:		OWNER'S SIGN:	
M/S PARAS MULTISPACE L.L. THROUGH MR. SIDDHARTH KUNKULOL THROUGH POA HOLDER M/S AURIGAA REALTORS THROUGH ITS PARTNER MR. VINOD P. CHANDWANI (P.O.A. HOLDER)			
PROJECT:		ARCHITECT'S SIGN:	
SURVEY NO. : 10(P) PLOT NO. : A DESCRIPTION : PUNAWALE		HISMA NO. : 10/1A/10/1B/10/1C/10/1D/2(P)/10/2(P) CTS NO. : ARCHITECT: MANOJ TATOOSKAR 1221, B/1 WRANGLER PARAN JAPE ROAD, BEHIND BHAVE X-RAY CLINIC, OFF. F.C. ROAD, PUNE - 411004. PH: 25531675/76	
JOB NO.	DRG. NO.	SCALE	DRAWN BY
		1:150	S.A.K.
INWARD NO.	DATE	CHECKED BY	M.S.T.
KEY NO.	01.01.2026		
	SHEET NO.		12 / 18