


A BLDG.

SECTION & ELEVATION



O. C. Signed by
City Engineer

for City Engineer
Building Permission Dept.
PCMC., Pimpri, Pune-13.

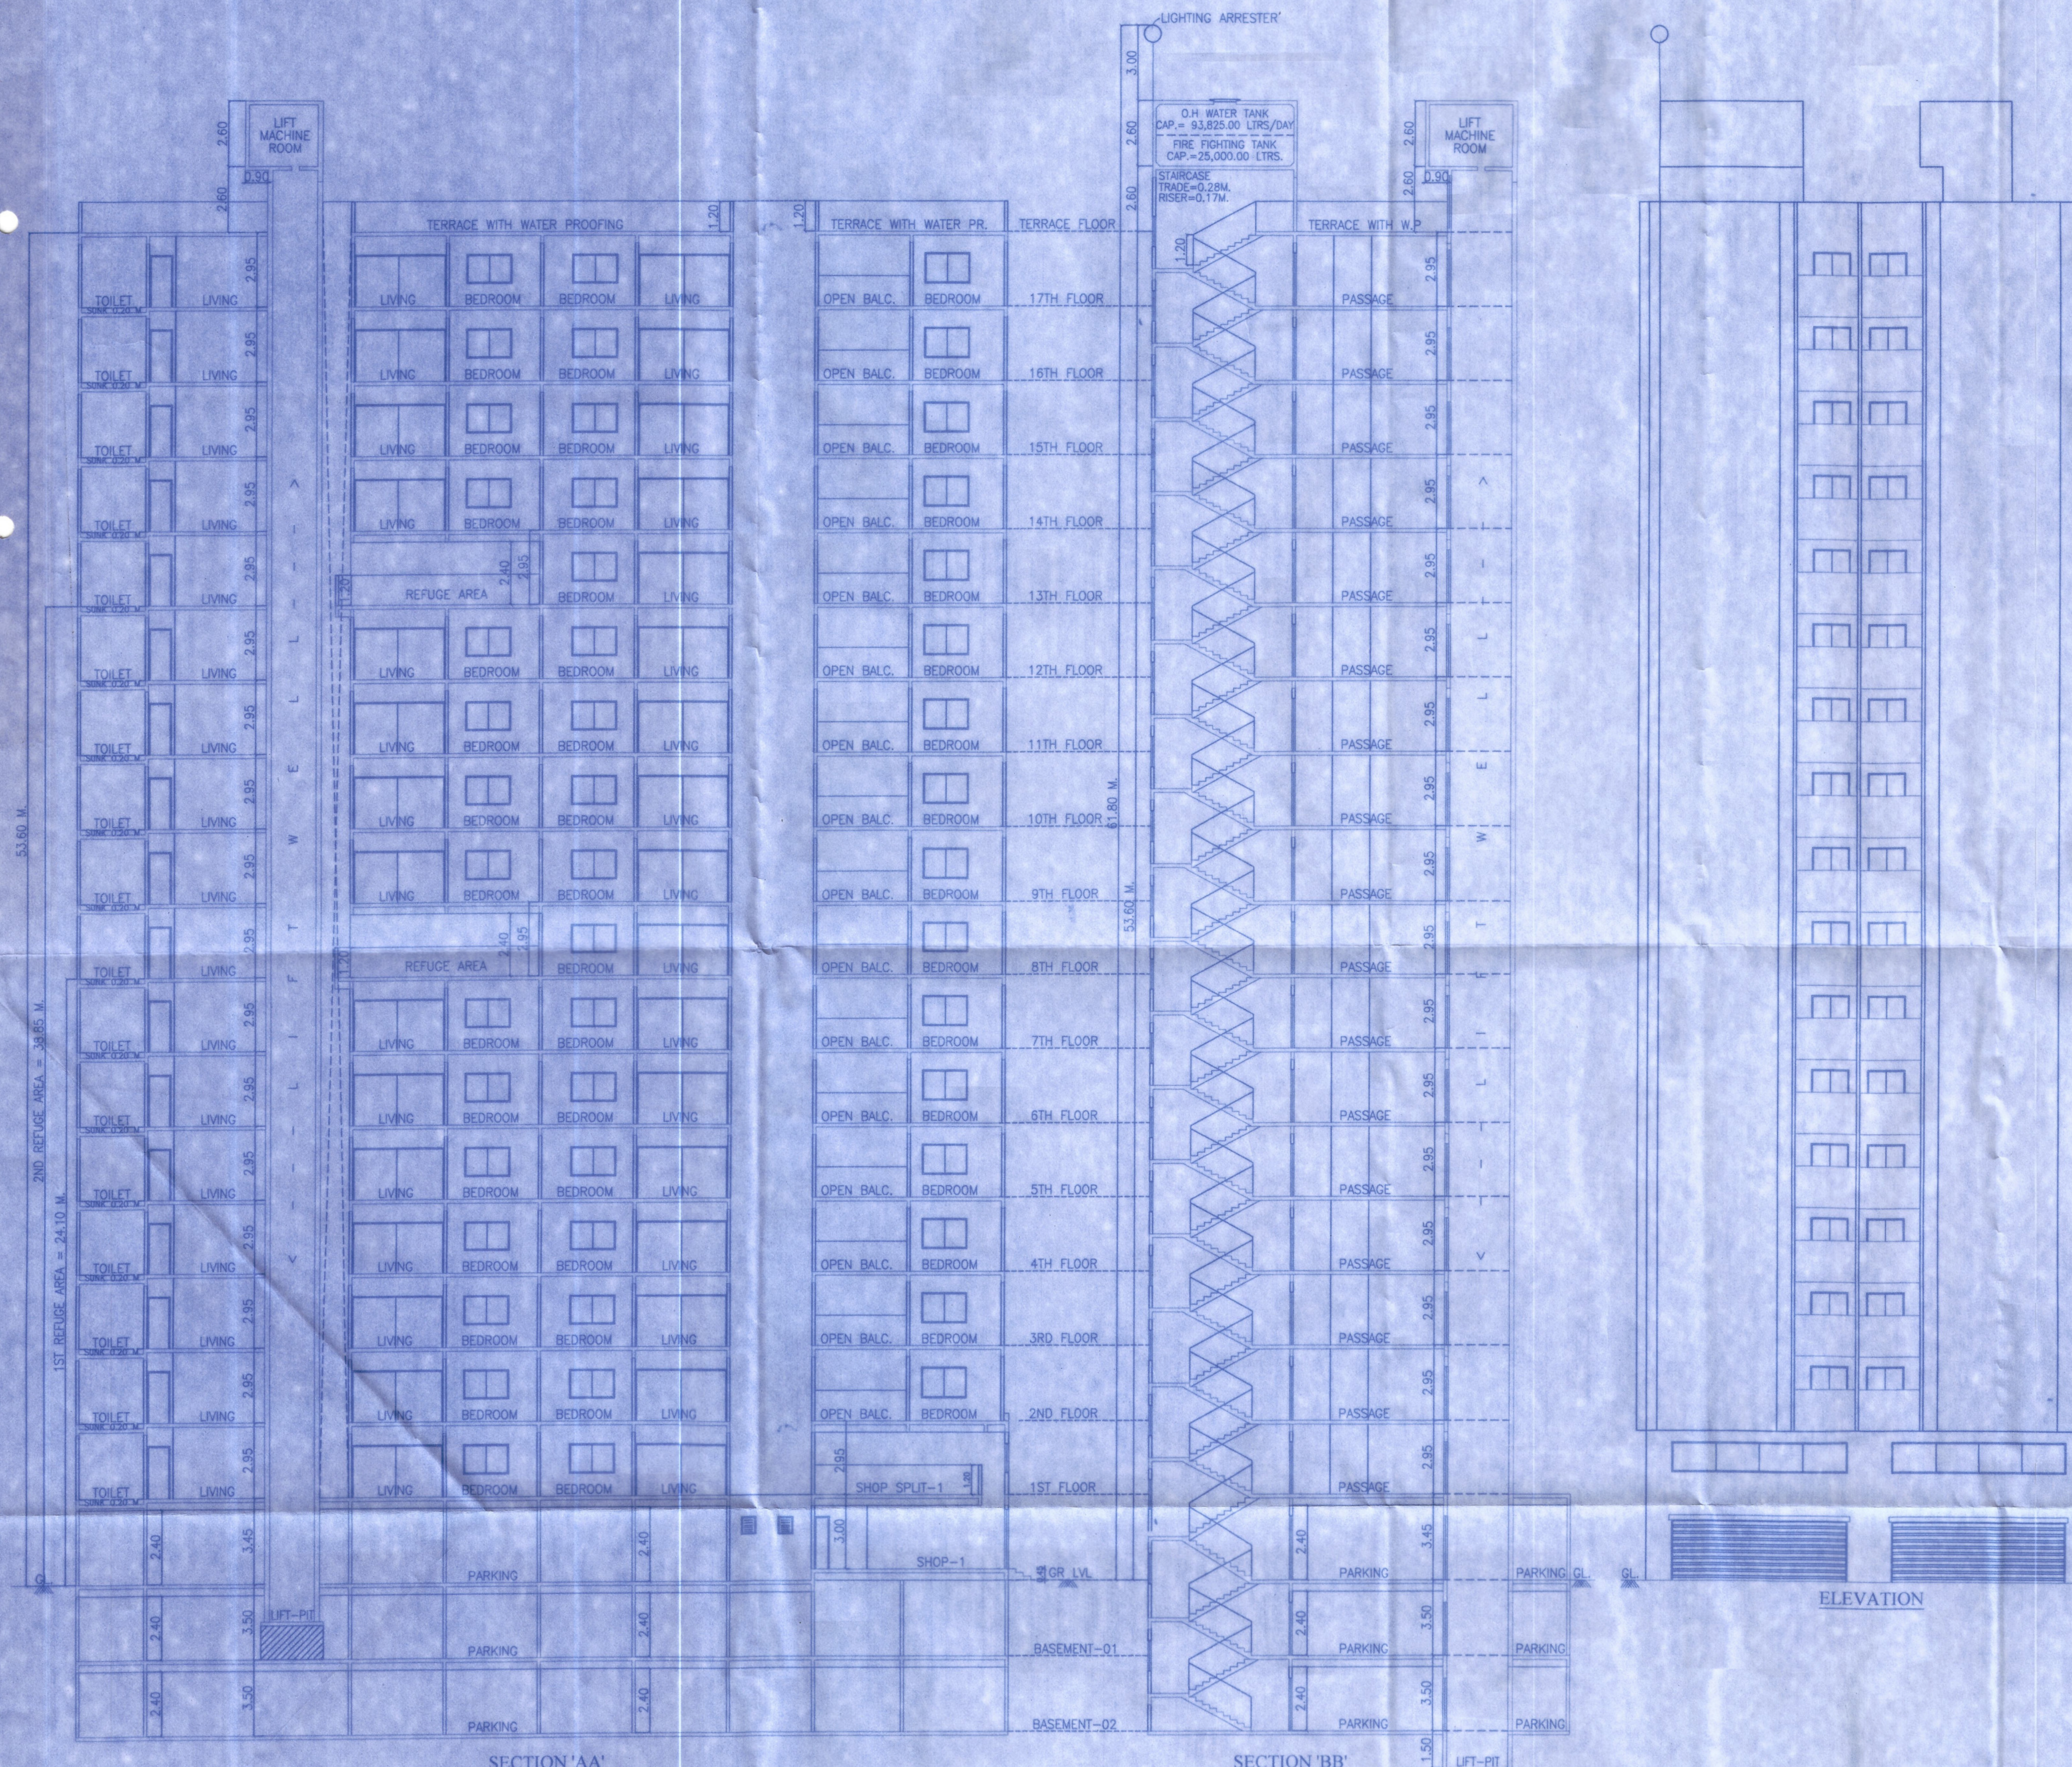

SECTION 'AA'

SECTION 'BB'

ELEVATION

OWNER'S NAME:	OWNER'S SIGN:
---------------	---------------

M/S PARAS MULTISPACE L.L.P. THROUGH
MR. SIDDHARTH KUNKULOL THROUGH POA HOLDER
M/S AURIGAA REALTORS THROUGH IT'S PARTNER
MR. VINOD P. CHANDWANI.
(P.O.A. HOLDER)

PROJECT:		
SURVEY NO :	10(P)	HISSA NO : 10*1A+10*1B+10*1C(P)+10*1D/2 P)+10/2(P)
PLOT NO :	A	CTS NO :
DESCRIPTION : PUNAVALE		

ARCHITECT:	ARCHITECT'S SIGNATURE
MANOJ TATOOSKAR 1221, B/1 WRANGLER PARANAJPE ROAD, BEHIND BHAVE X-RAY CLINIC, OFF. F.C. ROAD, PUNE - 411004.	

PH: 25531675/76 REG. NO. CA/91/13744

JOB NO.	DRG.NO.	SCALE	DRAWN BY	CHECKED BY
		1:150	S.A.K	M.S.T
INWARD NO.	PCMC/004/2025/ZONE B/ PUNAVALE/PRG-FY-32/REV/1		DATE	01.01.2026
KEY NO.			SHEET NO.	08 / 18