


BUILDING	AS PER OLD FSI AREA		AS PER NEW FSI AREA		PERM	PROP	BALCONY		ENCLOSE	OPEN	TERRACE		PAID	STAIR	FIRE	PASSAGE	LIFT	LIFT M/C ROOM	TENEMENTS	TOTAL FSI AREA
	COMMERCIAL	RESIDENTIAL	COMMERCIAL	RESIDENTIAL			EXCESS	EXCESS			AREAS	PAID		PAID		PAID				
A WING	0.00	0.00	12667.79	5917.13		0.00			0.00	0.00	0.00	0.00	0.00	0.00	0.00	0.00	0.00	0.00	65	1854.92
B/C WING	0.00	6091.18	0.00	0.00		1040.54			1040.54	0.00	1032.72	339.75	0.00	689.81	12.96	32.60	0.00	326	6091.18	
CLUB HOUSE	0.00	908.97	0.00	0.00		0.00			0.00	0.00	0.00	0.00	0.00	0.00	0.00	0.00	0.00	47	908.97	
D WING	0.00	1867.15	0.00	0.00		2227.70			2227.70	0.00	230.82	110.00	0.00	187.20	8.05	18.00	0.00	47	2564.20	
E WING	0.00	3811.92	0.00	0.00		560.71			560.71	0.00	560.71	0.00	0.00	438.38	17.92	38.25	0.00	176	5607.07	
F/G/H WING	0.00	13551.36	0.00	37.71		2206.01			1896.34	539.67	1598.04	454.50	0.00	0.00	0.00	0.00	0.00	190	12801.14	
I/J WING	0.00	0.00	12667.79	19633.13		3507.59			4029.96	122.37	3490.29	539.67	3578.32	1360.54	548.38	3055.84	58.57	85.10	790	58351.50
TOTAL	0.00	20050.58	12667.79	19633.13		3507.59			4029.96	122.37	3490.29	539.67	3578.32	1360.54	548.38	3055.84	58.57	85.10	790	58351.50

FLOORWISE FSI STATEMENT: B.C. WING																				
FLOORS	AS PER OLD FSI AREA	AS PER NEW FSI AREA	COMMERCIAL	RESIDENTIAL	COMMERCIAL	RESIDENTIAL	PERM	PROP	BALCONY	ENCLOSE	OPEN	TERRACE	PAID	STAIR	FIRE	PASSAGE	LIFT	LIFT M/C ROOM	TENEMENTS	TOTAL FSI AREA
PARKING FLOOR	0.00	0.00	0.00	0.00					0.00	0.00	0.00	0.00	0.00	0.00	0.00	0.00	0.00	0.00	0	0.00
FIRST FLOOR	0.00	720.59	0.00	0.00					131.21	131.21	0.00	120.54	37.75	0.00	86.19	0.00	12.96	0.00	16	720.59
SECOND FLOOR	0.00	765.32	0.00	0.00					128.93	128.93	0.00	130.80	37.75	0.00	86.19	0.00	0.00	0.00	16	765.32
THIRD FLOOR	0.00	765.32	0.00	0.00					131.21	131.21	0.00	129.86	37.75	0.00	86.19	0.00	0.00	0.00	16	765.32
FOURTH FLOOR	0.00	765.32	0.00	0.00					128.93	128.93	0.00	130.80	37.75	0.00	86.19	0.00	0.00	0.00	16	765.32
FIFTH FLOOR	0.00	765.32	0.00	0.00					131.21	131.21	0.00	129.86	37.75	0.00	86.19	0.00	0.00	0.00	16	765.32
SIXTH FLOOR	0.00	765.32	0.00	0.00					128.93	128.93	0.00	130.80	37.75	0.00	86.19	0.00	0.00	0.00	16	765.32
SEVENTH FLOOR	0.00	765.32	0.00	0.00					131.21	131.21	0.00	129.86	37.75	0.00	86.19	0.00	0.00	0.00	16	765.32
EIGHTH FLOOR	0.00	765.32	0.00	0.00					128.93	128.93	0.00	130.80	37.75	0.00	86.19	0.00	0.00	0.00	16	765.32
TERRACE FLOOR	0.00	0.00	0.00	0.00					0.00	0.00	0.00	0.00	0.00	0.00	0.00	0.00	0.00	0.00	0	0.00
TOTAL	0.00	6091.18	0.00	0.00					1040.54	1040.54	0.00	1032.72	339.75	0.00	689.81	12.96	32.60	0.00	128	6091.18

FLOORWISE FSI STATEMENT: D WING																				
FLOORS	AS PER OLD FSI AREA	AS PER NEW FSI AREA	COMMERCIAL	RESIDENTIAL	COMMERCIAL	RESIDENTIAL	PERM	PROP	BALCONY	ENCLOSE	OPEN	TERRACE	PAID	STAIR	FIRE	PASSAGE	LIFT	LIFT M/C ROOM	TENEMENTS	TOTAL FSI AREA
PARKING FLOOR	0.00	0.00	0.00	0.00					0.00	0.00	0.00	0.00	0.00	0.00	0.00	0.00	0.00	0.00	0	0.00
FIRST FLOOR	0.00	189.54	0.00	0.00					25.49	25.49	0.00	32.81	10.20	0.00	25.49	0.00	8.05	0.00	4	189.54
SECOND FLOOR	0.00	189.54	0.00	0.00					25.49	25.49	0.00	32.81	10.20	0.00	25.49	0.00	0.00	0.00	4	189.54
THIRD FLOOR	0.00	189.54	0.00	0.00					25.49	25.49	0.00	32.81	10.20	0.00	25.49	0.00	0.00	0.00	4	189.54
FOURTH FLOOR	0.00	189.54	0.00	0.00					25.49	25.49	0.00	32.81	10.20	0.00	25.49	0.00	0.00	0.00	4	189.54
FIFTH FLOOR	0.00	189.54	0.00	0.00					25.49	25.49	0.00	32.81	10.20	0.00	25.49	0.00	0.00	0.00	4	189.54
SIXTH FLOOR	0.00	189.54	0.00	0.00					25.49	25.49	0.00	32.81	10.20	0.00	25.49	0.00	0.00	0.00	4	189.54
SEVENTH FLOOR	0.00	189.54	0.00	0.00					25.49	25.49	0.00	32.81	10.20	0.00	25.49	0.00	0.00	0.00	4	189.54
EIGHTH FLOOR	0.00	137.24	0.00	0.00					19.78	19.78	0.00	24.15	10.20	0.00	25.49	0.00	0.00	0.00	3	137.24
NINTH FLOOR	0.00	223.13	0.00	0.00					25.49	25.49	0.00	32.81	10.20	0.00	25.49	0.00	0.00	0.00	4	223.13
TENTH FLOOR	0.00	0.00	0.00	292.86					0.00	0.00	0.00	0.00	0.00	0.00	0.00	0.00	0.00	0.00	4	292.86
ELEVENTH FLOOR	0.00	0.00	0.00	291.43					0.00	0.00	0.00	0.00	0.00	0.00	0.00	0.00	0.00	0.00	4	291.43
TWELFTH FLOOR	0.00	0.00	0.00	292.86					0.00	0.00	0.00	0.00	0.00	0.00	0.00	0.00	0.00	0.00	4	292.86
TERRACE FLOOR	0.00	0.00	0.00	0.00					0.00	0.00	0.00	0.00	0.00	0.00	0.00	0.00	0.00	0.00	0	0.00
TOTAL	0.00	1897.15	0.00	877.15					222.70	222.70	0.00	290.82	102.00	110.00	187.20	8.05	18.00	0.00	47	2564.20

FLOORWISE FSI STATEMENT: E WING																				
FLOORS	AS PER OLD FSI AREA	AS PER NEW FSI AREA	COMMERCIAL	RESIDENTIAL	COMMERCIAL	RESIDENTIAL	PERM	PROP	BALCONY	ENCLOSE	OPEN	TERRACE	PAID	STAIR	FIRE	PASSAGE	LIFT	LIFT M/C ROOM	TENEMENTS	TOTAL FSI AREA
PARKING FLOOR	0.00	0.00	0.00	0.00					0.00	0.00	0.00	0.00	0.00	0.00	0.00	0.00	0.00	0.00	0	0.00
FIRST FLOOR	0.00	352.86	0.00	0.00					52.04	52.04	0.00	61.80	36.98	0.00	35.19	0.00	8.31	0.00	8	352.86
SECOND FLOOR	0.00	352.86	0.00	0.00					52.04	52.04	0.00	59.97	36.98	0.00	35.19	0.00	0.00	0.00	8	352.86
THIRD FLOOR	0.00	352.86	0.00	0.00					52.04	52.04	0.00	59.97	36.98	0.00	35.19	0.00	0.00	0.00	8	352.86
FOURTH FLOOR	0.00	352.86	0.00	0.00					52.04	52.04	0.00	59.97	36.98	0.00	35.19	0.00	0.00	0.00	8	352.86
FIFTH FLOOR	0.00	352.86	0.00	0.00					52.04	52.04	0.00	59.97	36.98	0.00	35.19	0.00	0.00	0.00	8	352.86
SIXTH FLOOR	0.00	352.86	0.00	0.00					52.04	52.04	0.00	59.97	36.98	0.00	35.19	0.00	0.00	0.00	8	352.86
SEVENTH FLOOR	0.00	352.86	0.00	0.00					52.04	52.04	0.00	59.97	36.98	0.00	35.19	0.00	0.00	0.00	8	352.86
EIGHTH FLOOR	0.00	282.49	0.00	0.00					40.54	40.54	0.00	46.53	36.98	0.00	35.19	0.00	0.00	0.00	6	282.49
NINTH FLOOR	0.00	352.86	0.00	0.00					52.04	52.04	0.00	59.97	36.98	0.00	35.19	0.00	0.00	0.00	8	352.86
TENTH FLOOR	0.00	352.86	0.00	0.00					52.04	52.04	0.00	59.97	36.98	0.00	35.19	0.00	0.00	0.00	8	352.86
ELEVENTH FLOOR	0.00	352.86	0.00	0.00					52.04	52.04	0.00	59.97	36.98	0.00	35.19	0.00	0.00	0.00	8	352.86
TERRACE FLOOR	0.00	0.00	0.00	0.00					0.00	0.00	0.00	0.00	0.00	0.00	0.00	0.00	0.00	0.00	0	0.00
TOTAL	0.00	3811.92	0.00	0.00					560.71	560.71	0.00	560.71	434.29	0.00	387.04	9.31	16.75	0.00	86	3811.92

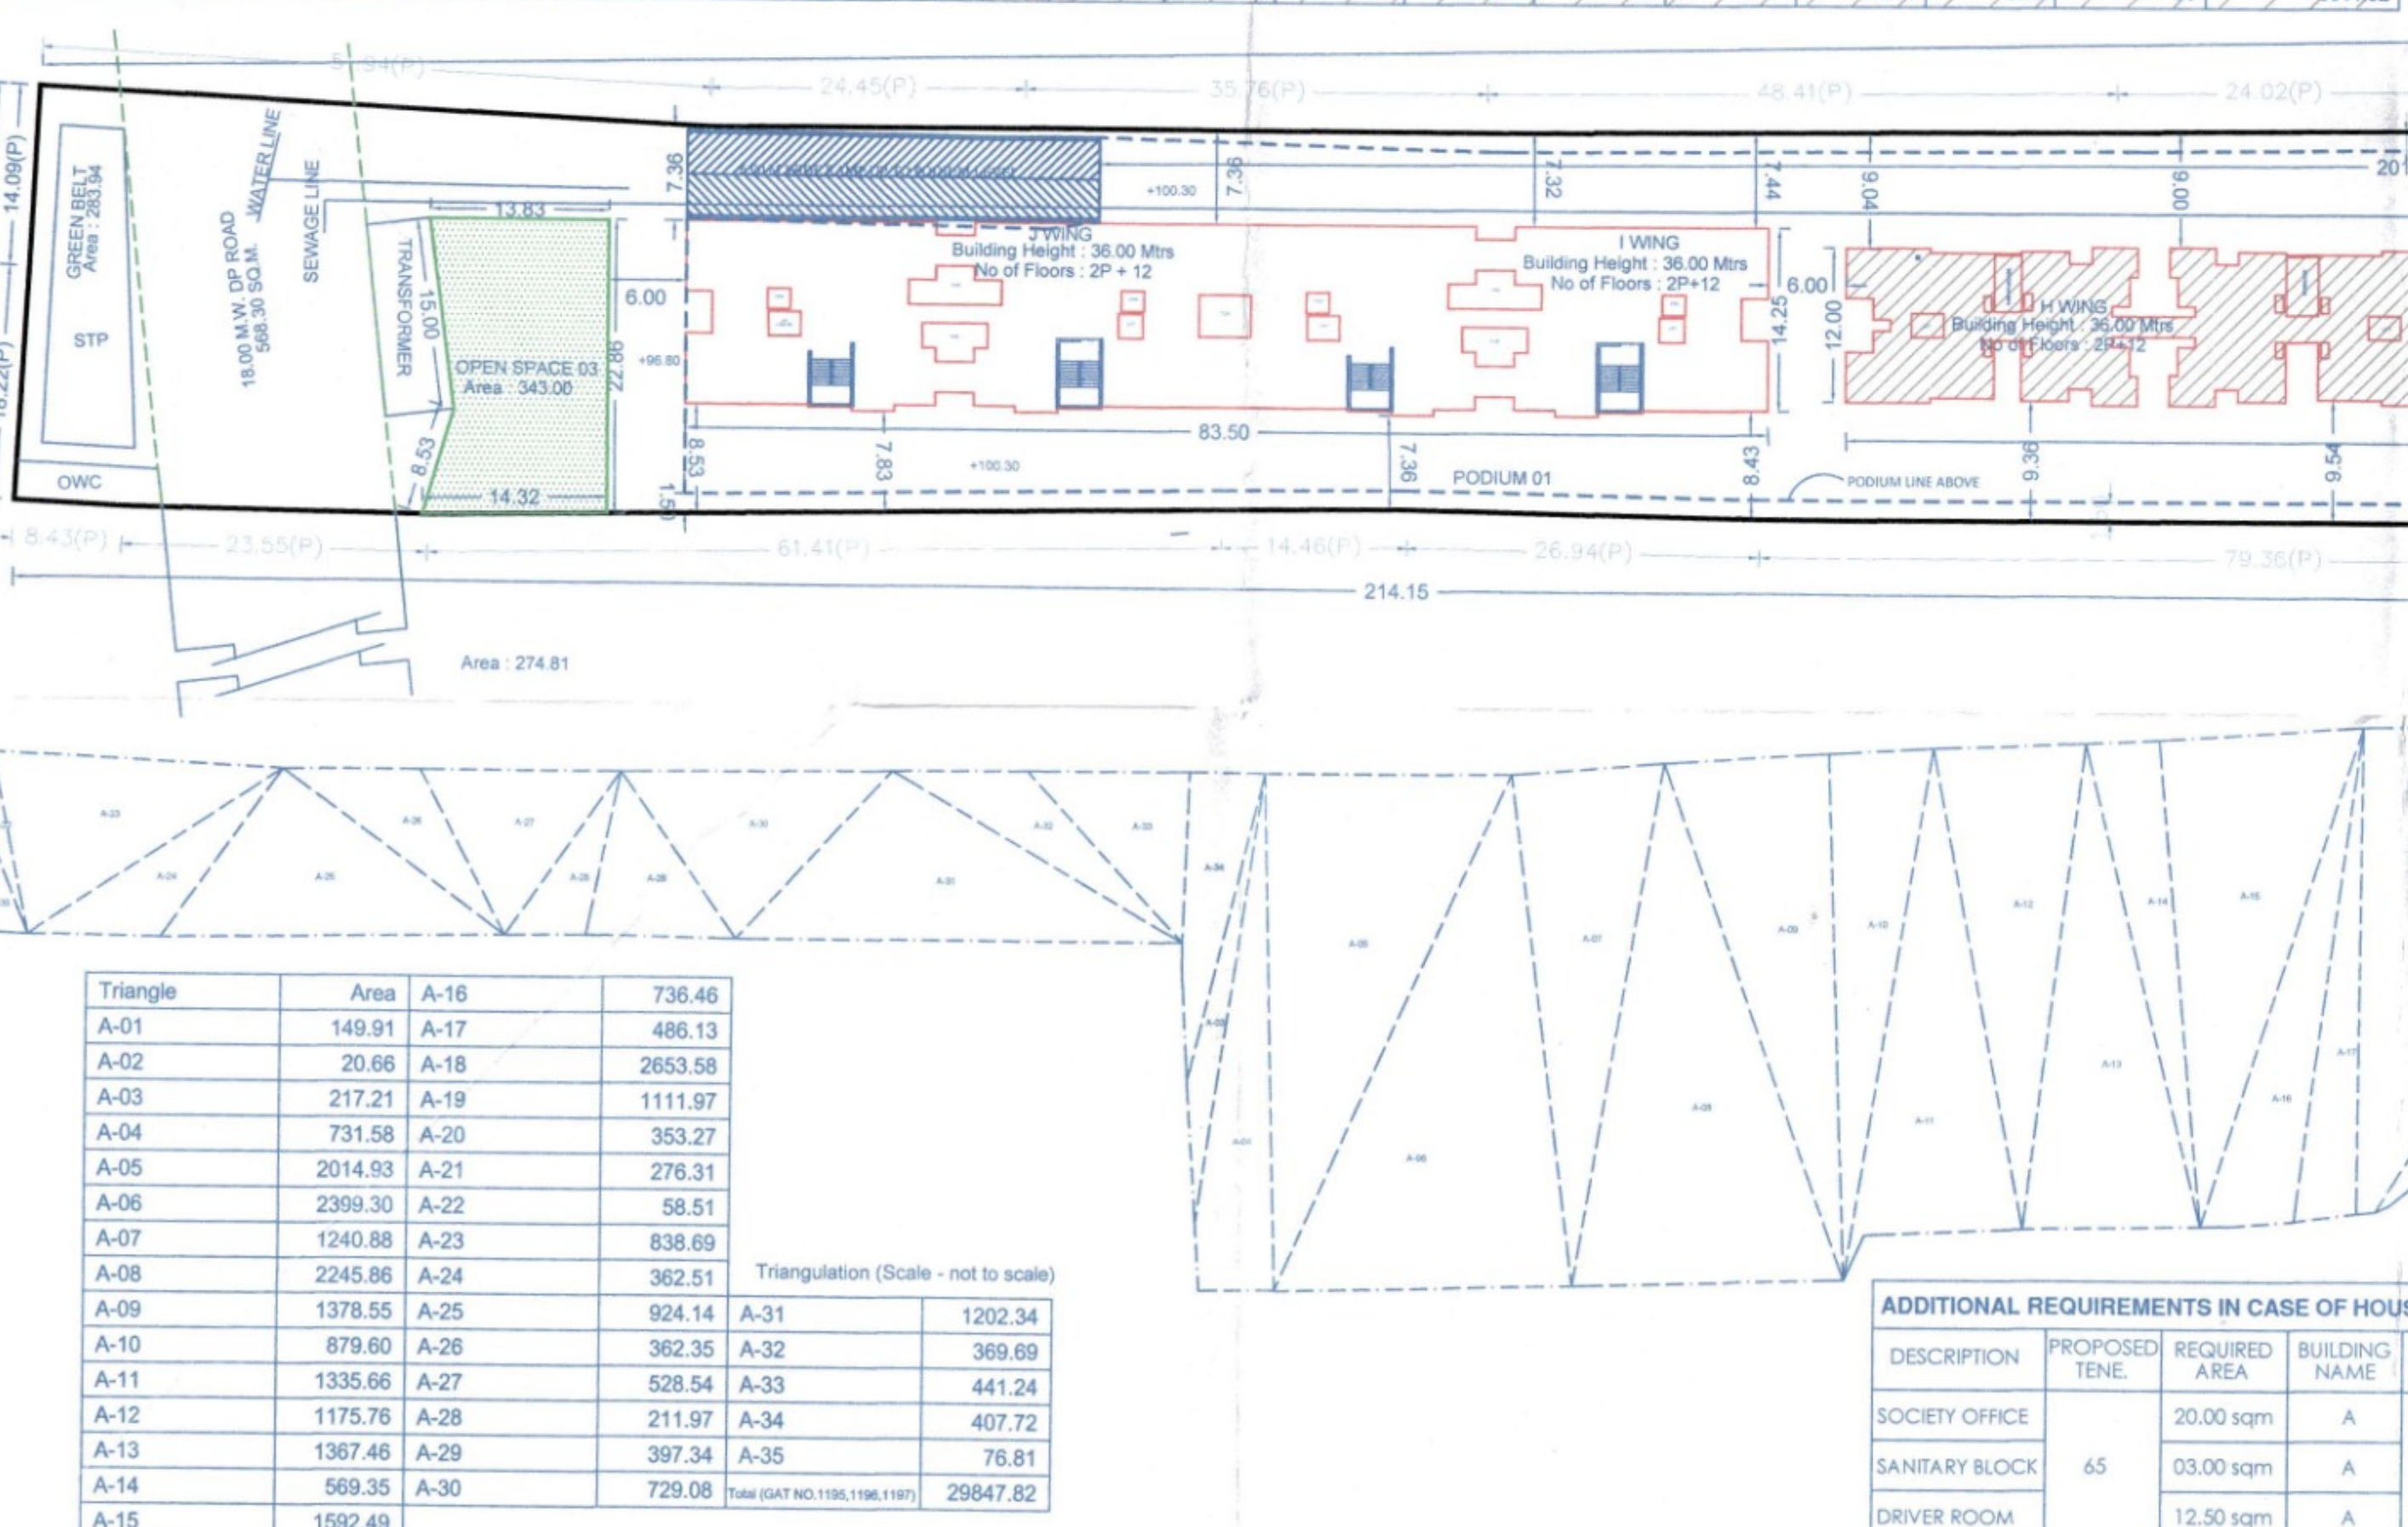

FLOORWISE FSI STATEMENT: FGH WING																				
FLOORS	AS PER OLD FSI AREA		AS PER NEW FSI AREA		PERM	PROP	BALCONY		TERRACE		STAIR		PASSAGE		LIFT		LIFT M/C ROOM	TENEMENTS	TOTAL FSI AREA	
	COMMERCIAL	RESIDENTIAL	COMMERCIAL	RESIDENTIAL			EXCESS	ENCLOSE	OPEN	AREAS	PAID	FIRE	PAID	PAID						
PARKING FLOOR	0.00	0.00	0.00	0.00		0.00		0.00	0.00	0.00	55.75	46.83	0.00	0.00	0.00	0.00	0	0.00		
PODIUM PARKING FLOOR	0.00	0.00	0.00	0.00		0.00		0.00	0.00	0.00	55.75	46.83	0.00	0.00	0.00	0.00	0	0.00		
FIRST FLOOR	0.00	848.19	0.00	0.00		249.32		178.12	74.20	144.61	86.00	47.04	288.54	46.75			20	848.19		
SECOND FLOOR	0.00	1017.31	0.00	0.00		154.90		120.02	24.86	137.88	34.00	28.56	162.10	0.00			20	1017.31		
THIRD FLOOR	0.00	1170.10	0.00	0.00		165.05		140.52	44.53	118.26	34.00	28.56	163.51	0.00			24	1170.10		
FOURTH FLOOR	0.00	1169.79	0.00	0.00		164.44		138.99	44.53	148.07	34.00	28.56	163.39	0.00			24	1169.79		
FIFTH FLOOR	0.00	1170.10	0.00	0.00		165.05		140.52	44.53	118.26	34.00	28.56	163.51	0.00			24	1170.10		
SIXTH FLOOR	0.00	1169.79	0.00	0.00		164.44		139.92	44.53	148.07	34.00	28.56	163.32	0.00			24	1169.79		
SEVENTH FLOOR	0.00	1168.59	0.00	0.00		165.05		140.52	44.53	118.26	34.00	28.56	163.51	0.00			24	1168.59		
EIGHTH FLOOR	0.00	1169.79	0.00	0.00		165.05		139.92	44.53	148.07	34.00	28.56	163.32	0.00			24	1169.79		
NINTH FLOOR	0.00	1170.10	0.00	0.00		165.05		140.52	44.53	118.26	34.00	28.56	163.51	0.00			24	1170.10		
TENTH FLOOR	0.00	1169.79	0.00	0.00		164.44		138.99	44.53	148.07	34.00	28.56	163.32	0.00			24	1169.79		
ELEVENTH FLOOR	0.00	1170.10	0.00	0.00		165.05		140.52	44.53	118.26	34.00	28.56	163.51	0.00			24	1170.10		
TWELFTH FLOOR	0.00	1169.79	0.00	0.00		164.44		138.99	44.53	148.07	34.00	28.56	163.32	0.00			24	1169.79		
TERRACE FLOOR	0.00	0.00	0.00	0.00		0.00		0.00	0.00	0.00	0.00	0.00	0.00	0.00	0.00	0.00	0	0.00		
Total	0.00	13951.36	0.00	0.00		2206.01		1696.34	539.64	1598.64	507.50	454.90	1896.99	46.75	0.00	0.00	274	13951.36		