
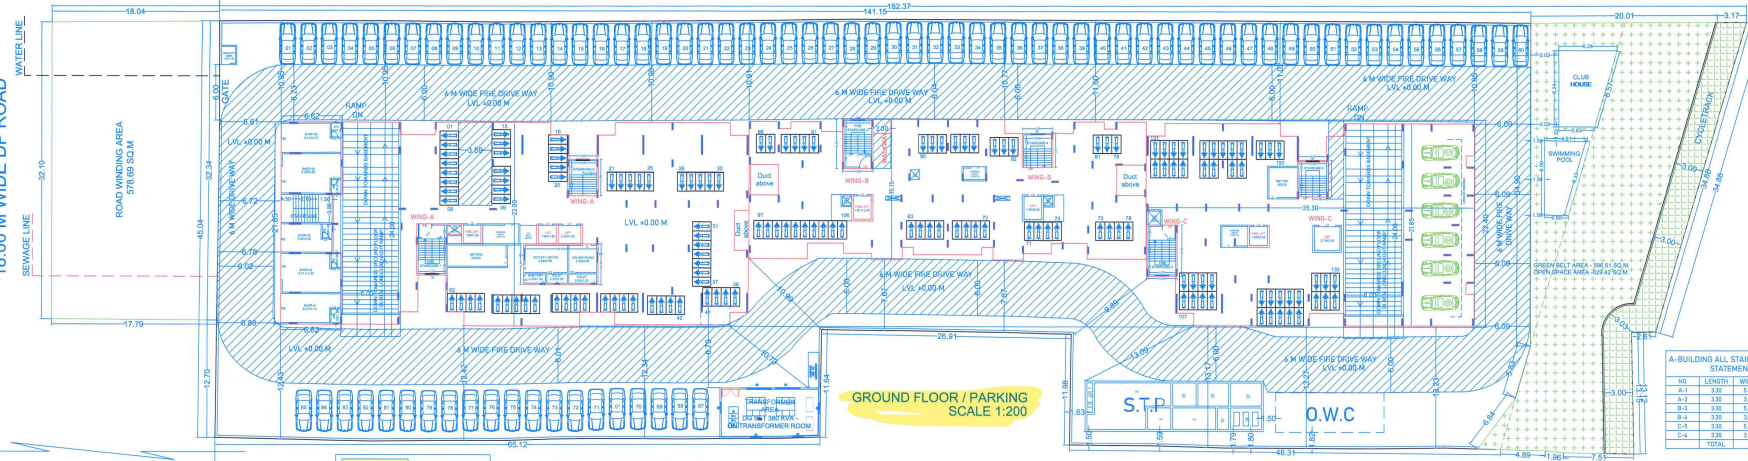


18.00 M WIDE DP ROAD

18.00 M WIDE DP ROAD

GROUND FLOOR / PARKING
SCALE 1:200

S.T.P. O.W.C.

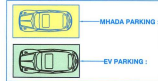

EV PARKING
TOTAL PROPOSED CAR = 115 NOS
REQUIRED = 115 X 0.20 = 23
TOTAL EV PARKING PROPOSED = 23 NOS.
TOTAL COMM = 23 X 0.30 = 6.90 PROPOSED = 7

TOTAL PARKING PROVIDED		
	REQUIRED	PROPOSED
1) CAR	78- NOS	115- NOS
2) SCOOTER	182- NOS	188- NOS

BLDG-A(WING-AB-C)





SOCIATES OFFICE & DRIVER ROOMS SANITARY AREA STATEMENT			
A-BLOCK	NO	LENGTH	WIDTH
A-1	1	3.30	3.30
A-2	1	3.30	3.30
A-BUILDING ALL STAIRCASE AREA STATEMENT			
NO	LENGTH	WIDTH	AREA
A-1	3.30	3.30	10.89
A-2	3.30	3.30	10.89
