

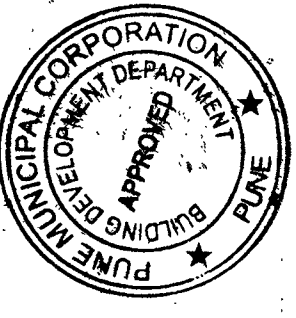



REVISED
APPROVED FOR CONSTRUCTION
CERTIFICATE NO. CCL/108/2023
DATE 31/07/2023
Building Inspector Deputy Engineer
Building Development Department

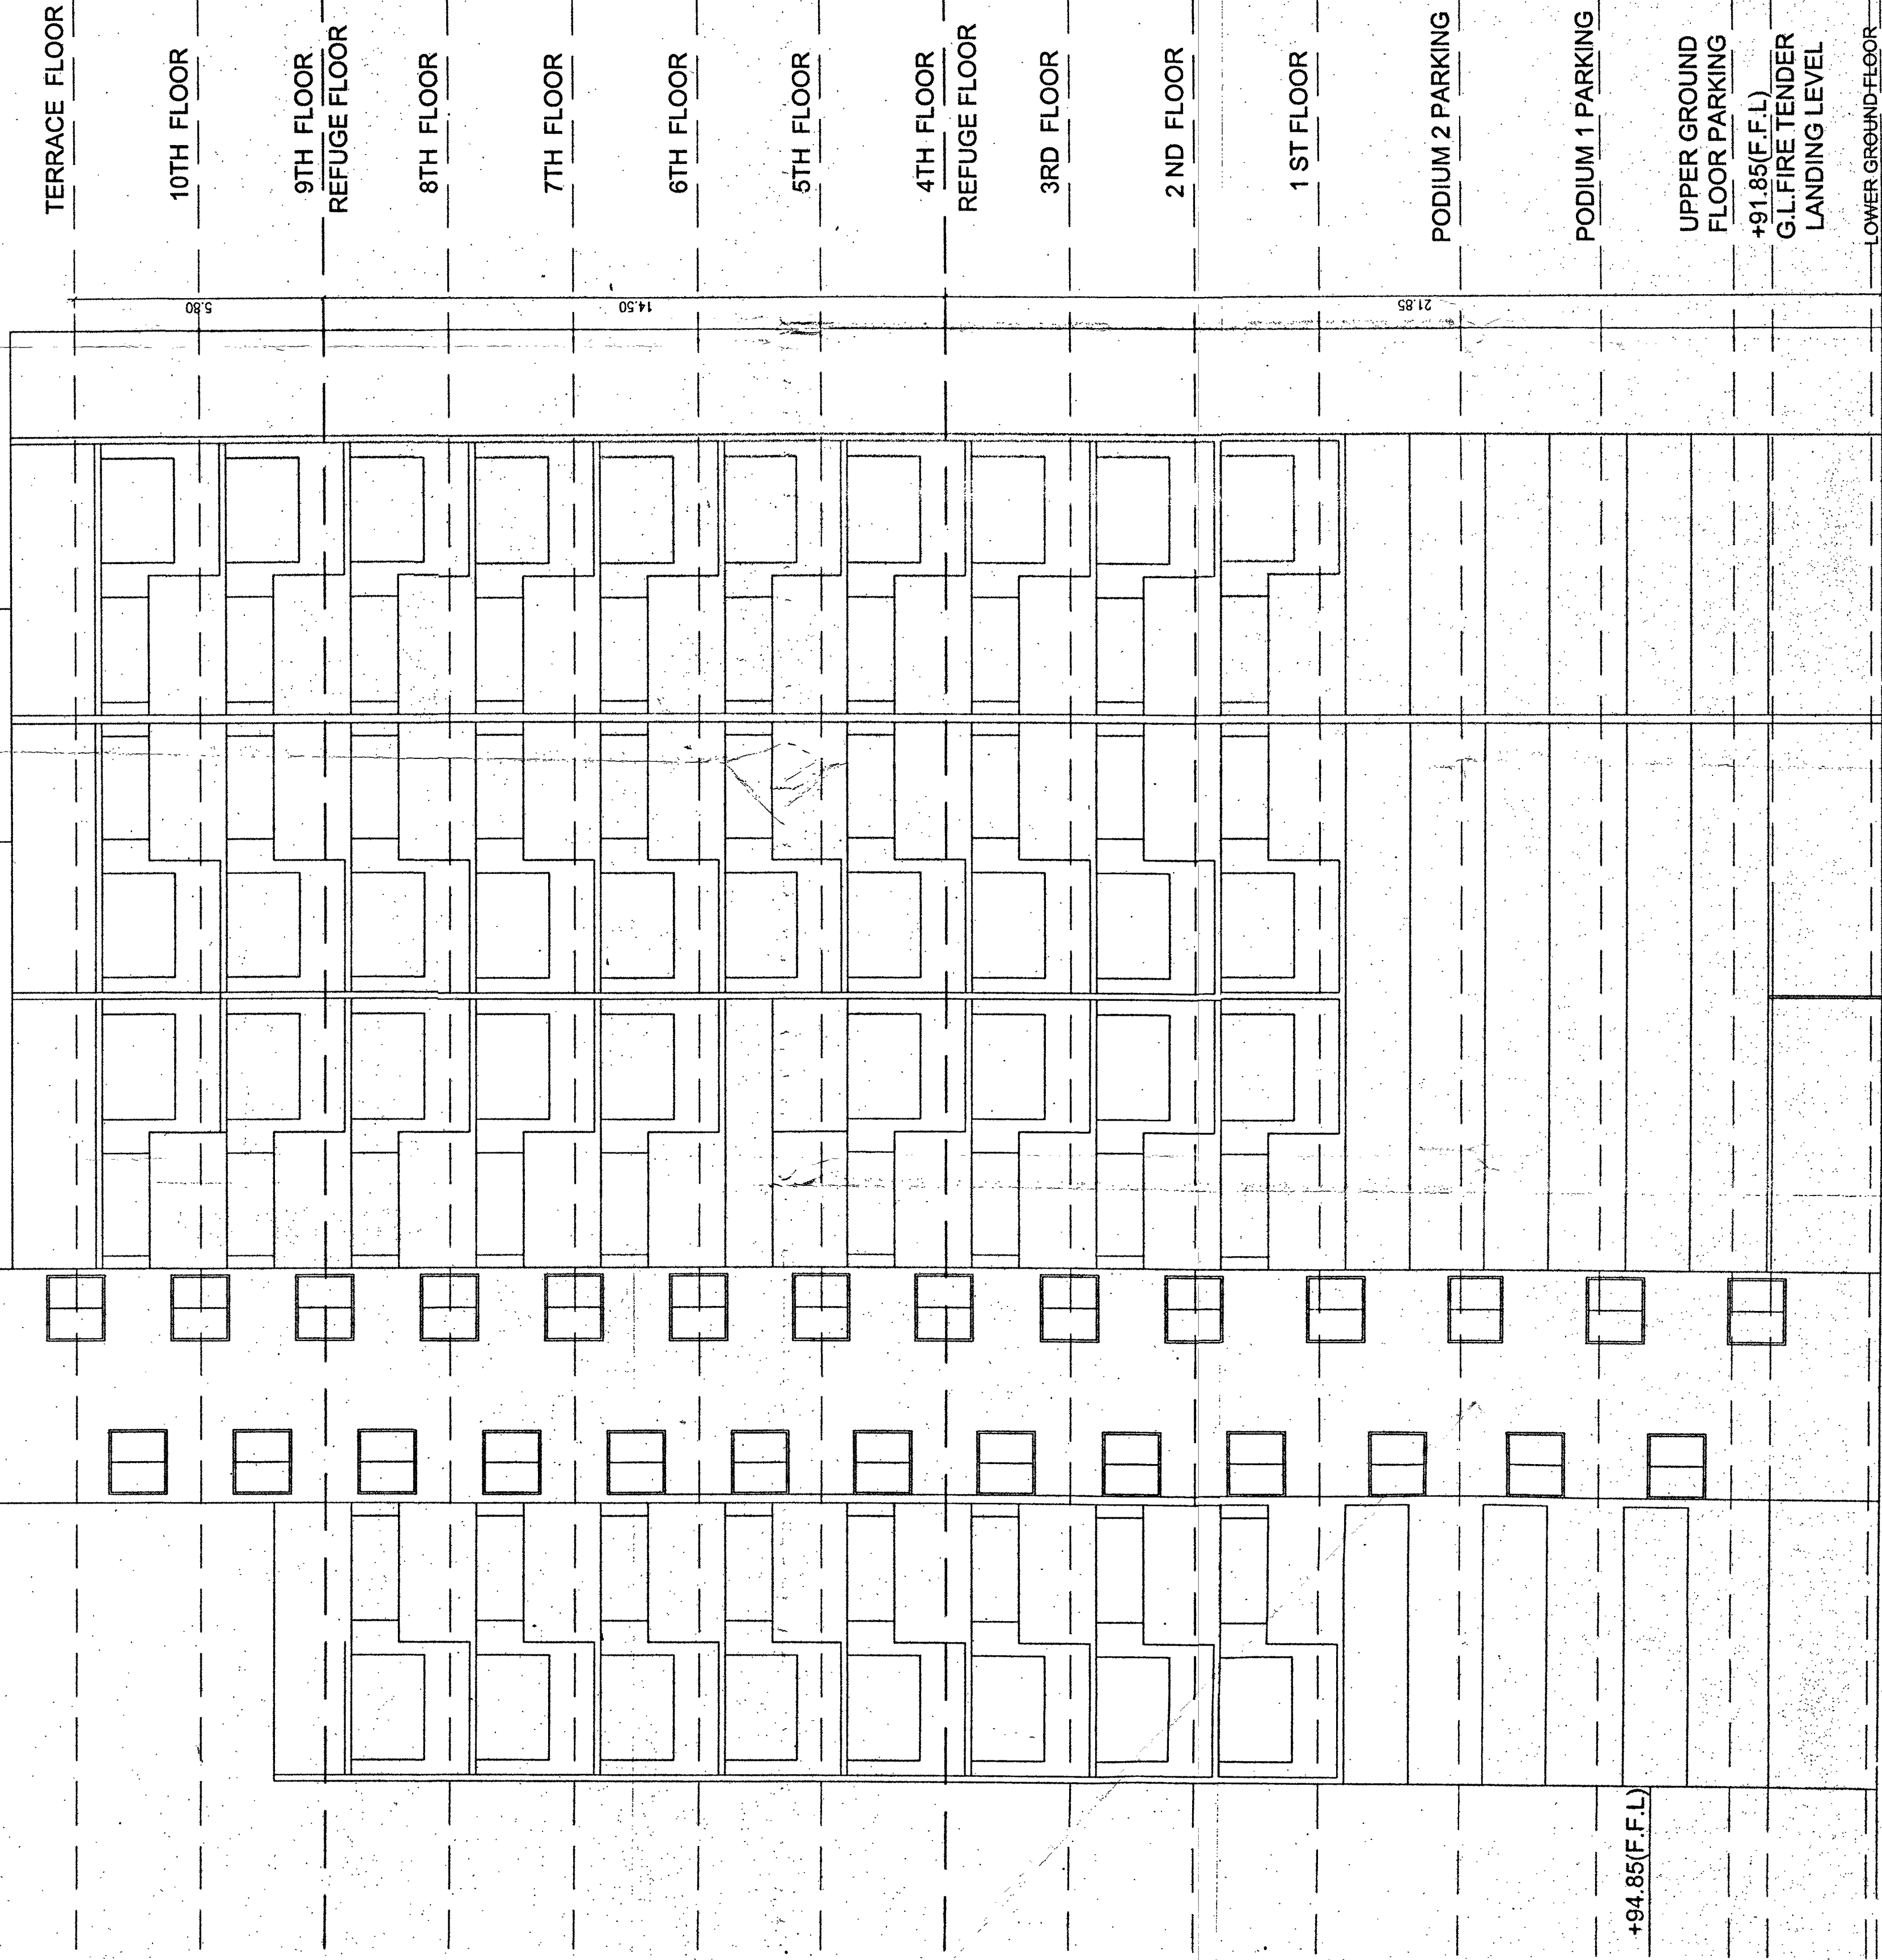


WING - C1 (MHADA & SALE)

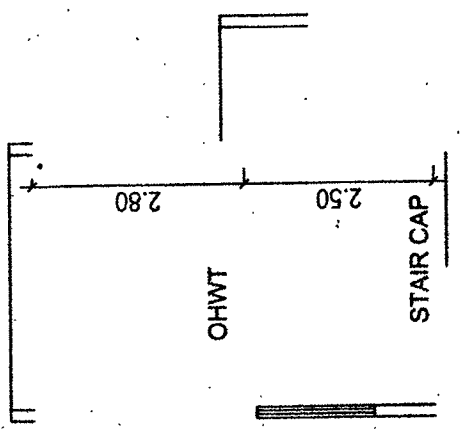

EAST SIDE ELEVATION

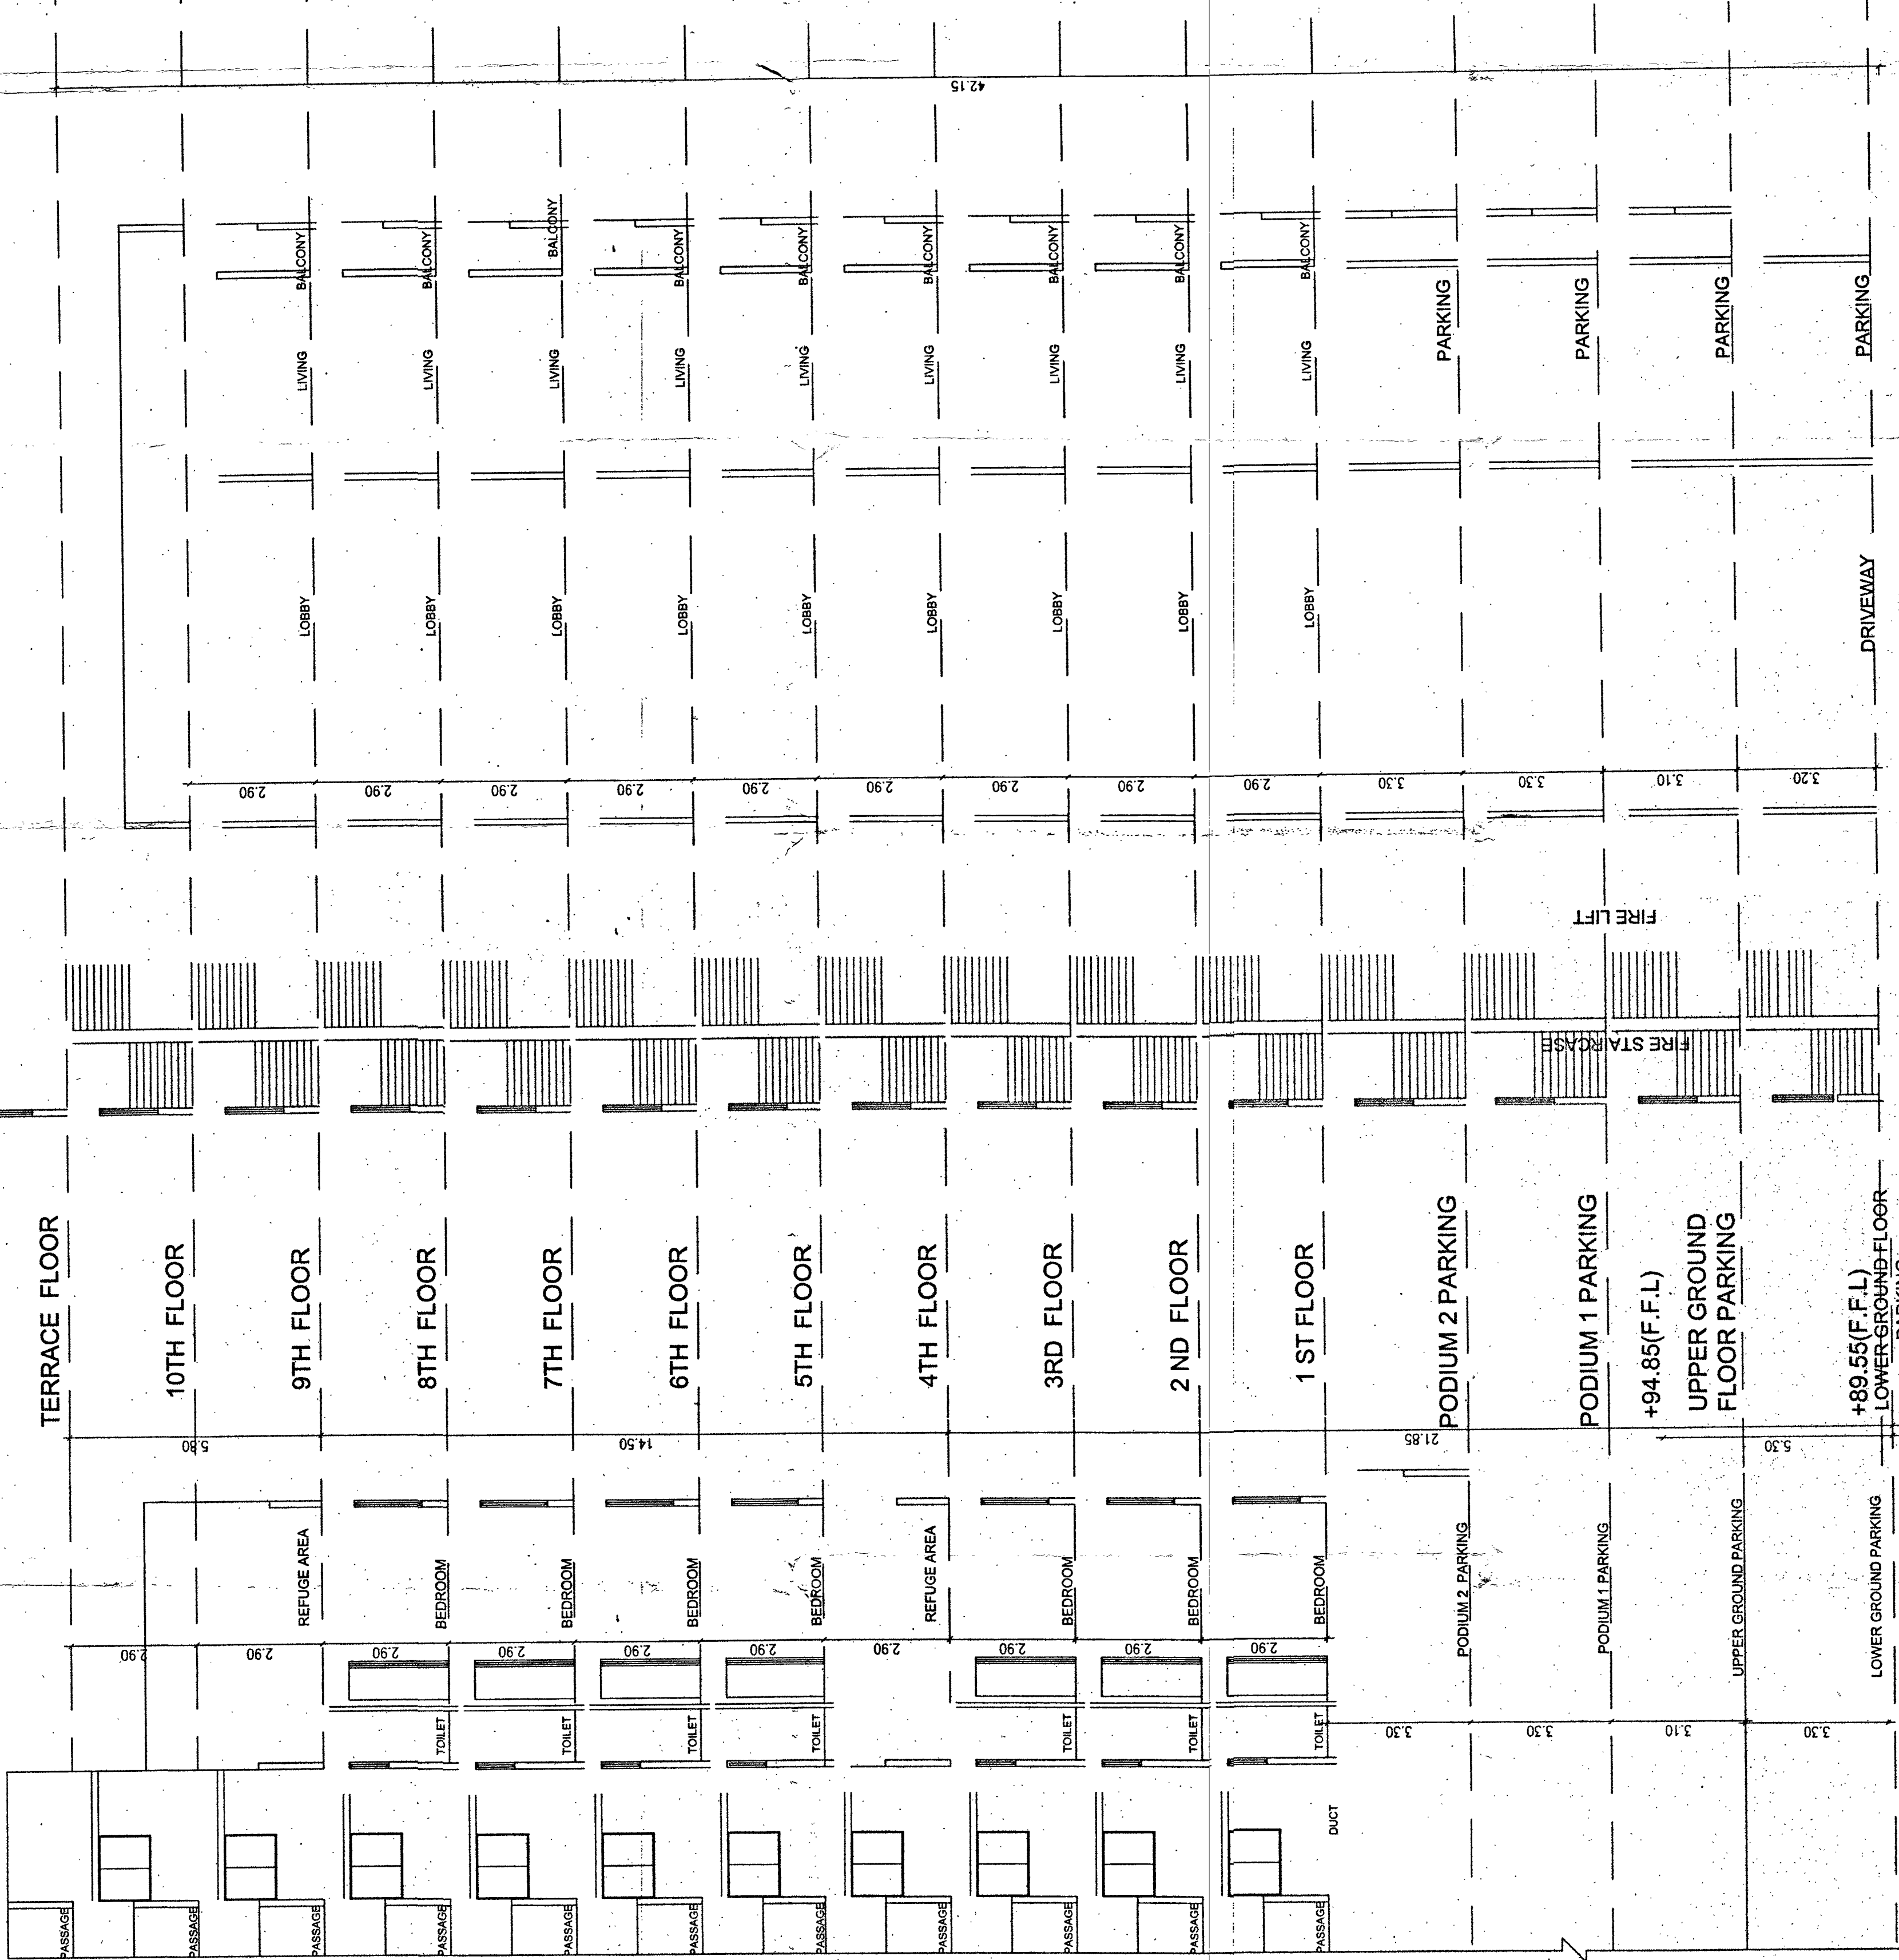

SECTION B B

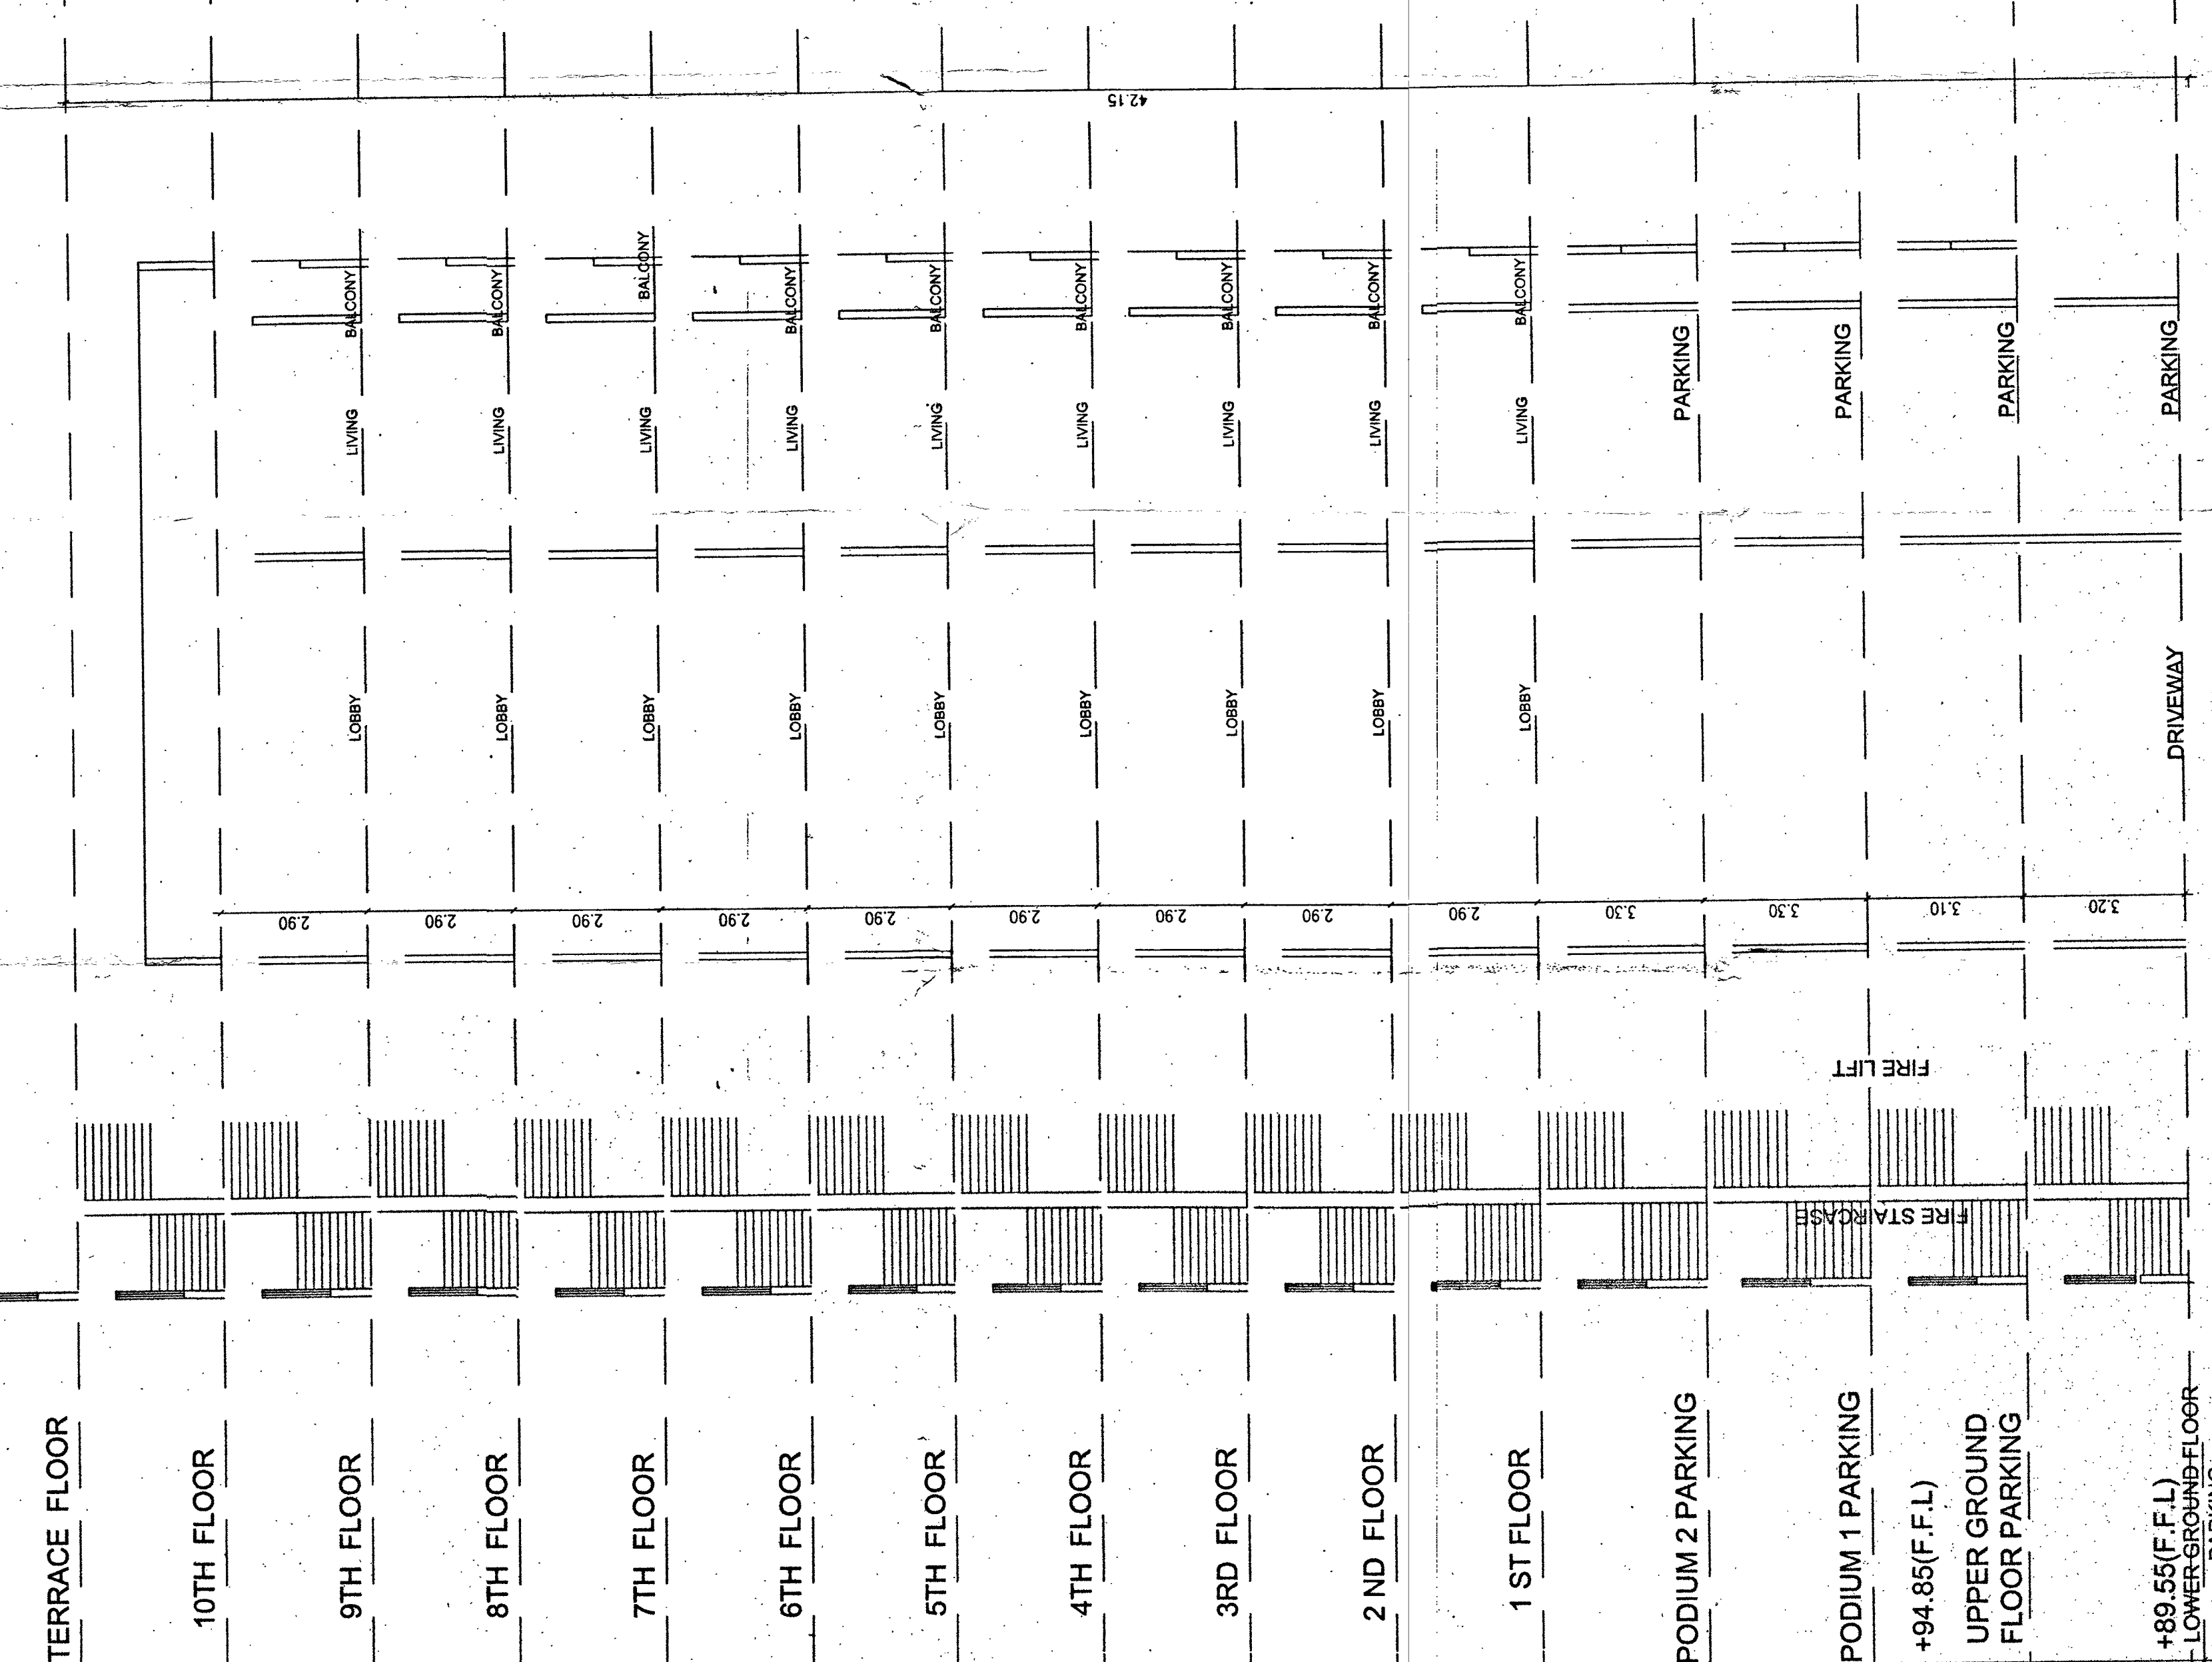

SECTION A A

DESCRIPTION OF PROPOSAL & PROPERTY
PROPOSED BLDG. CH. AT S.NO. 534 (P), 532/533 (P)
534/536, S.NO. 546 (P), 545/5410, 5411 BANER, PUNE.

The drawing is copyright of 'Shirish Dasnurkar & Associates Architects & Designer' and should not be copied or used without prior permission of the architect.

This Drawing is Based On Documents Provided By Owner/ P.A.H. Weighed Do Not Bear Any Responsibility Of Documents Authenticity And Validity Accompanying This Drawing.

Architect is not responsible for any loss or damage of the drawing and its contents, and any loss or damage of the drawing and its contents, and any loss or damage of the drawing and its contents.

NAME & SIGN OF OWNER	NAME & SIGN OF ARCHITECT

SHIRISH DASNURKAR & ASSOCIATES
architects & designer
14 LAXMIPARK COLONY, NAVI PETH, PUNE-411004
TEL: 020-24444444 FAX: 020-24444444
EMAIL: shirishdasnurkar@gmail.com

JOB NO.	DRAWN BY	DATE	COMPUTER FILE
23/07/2023			