



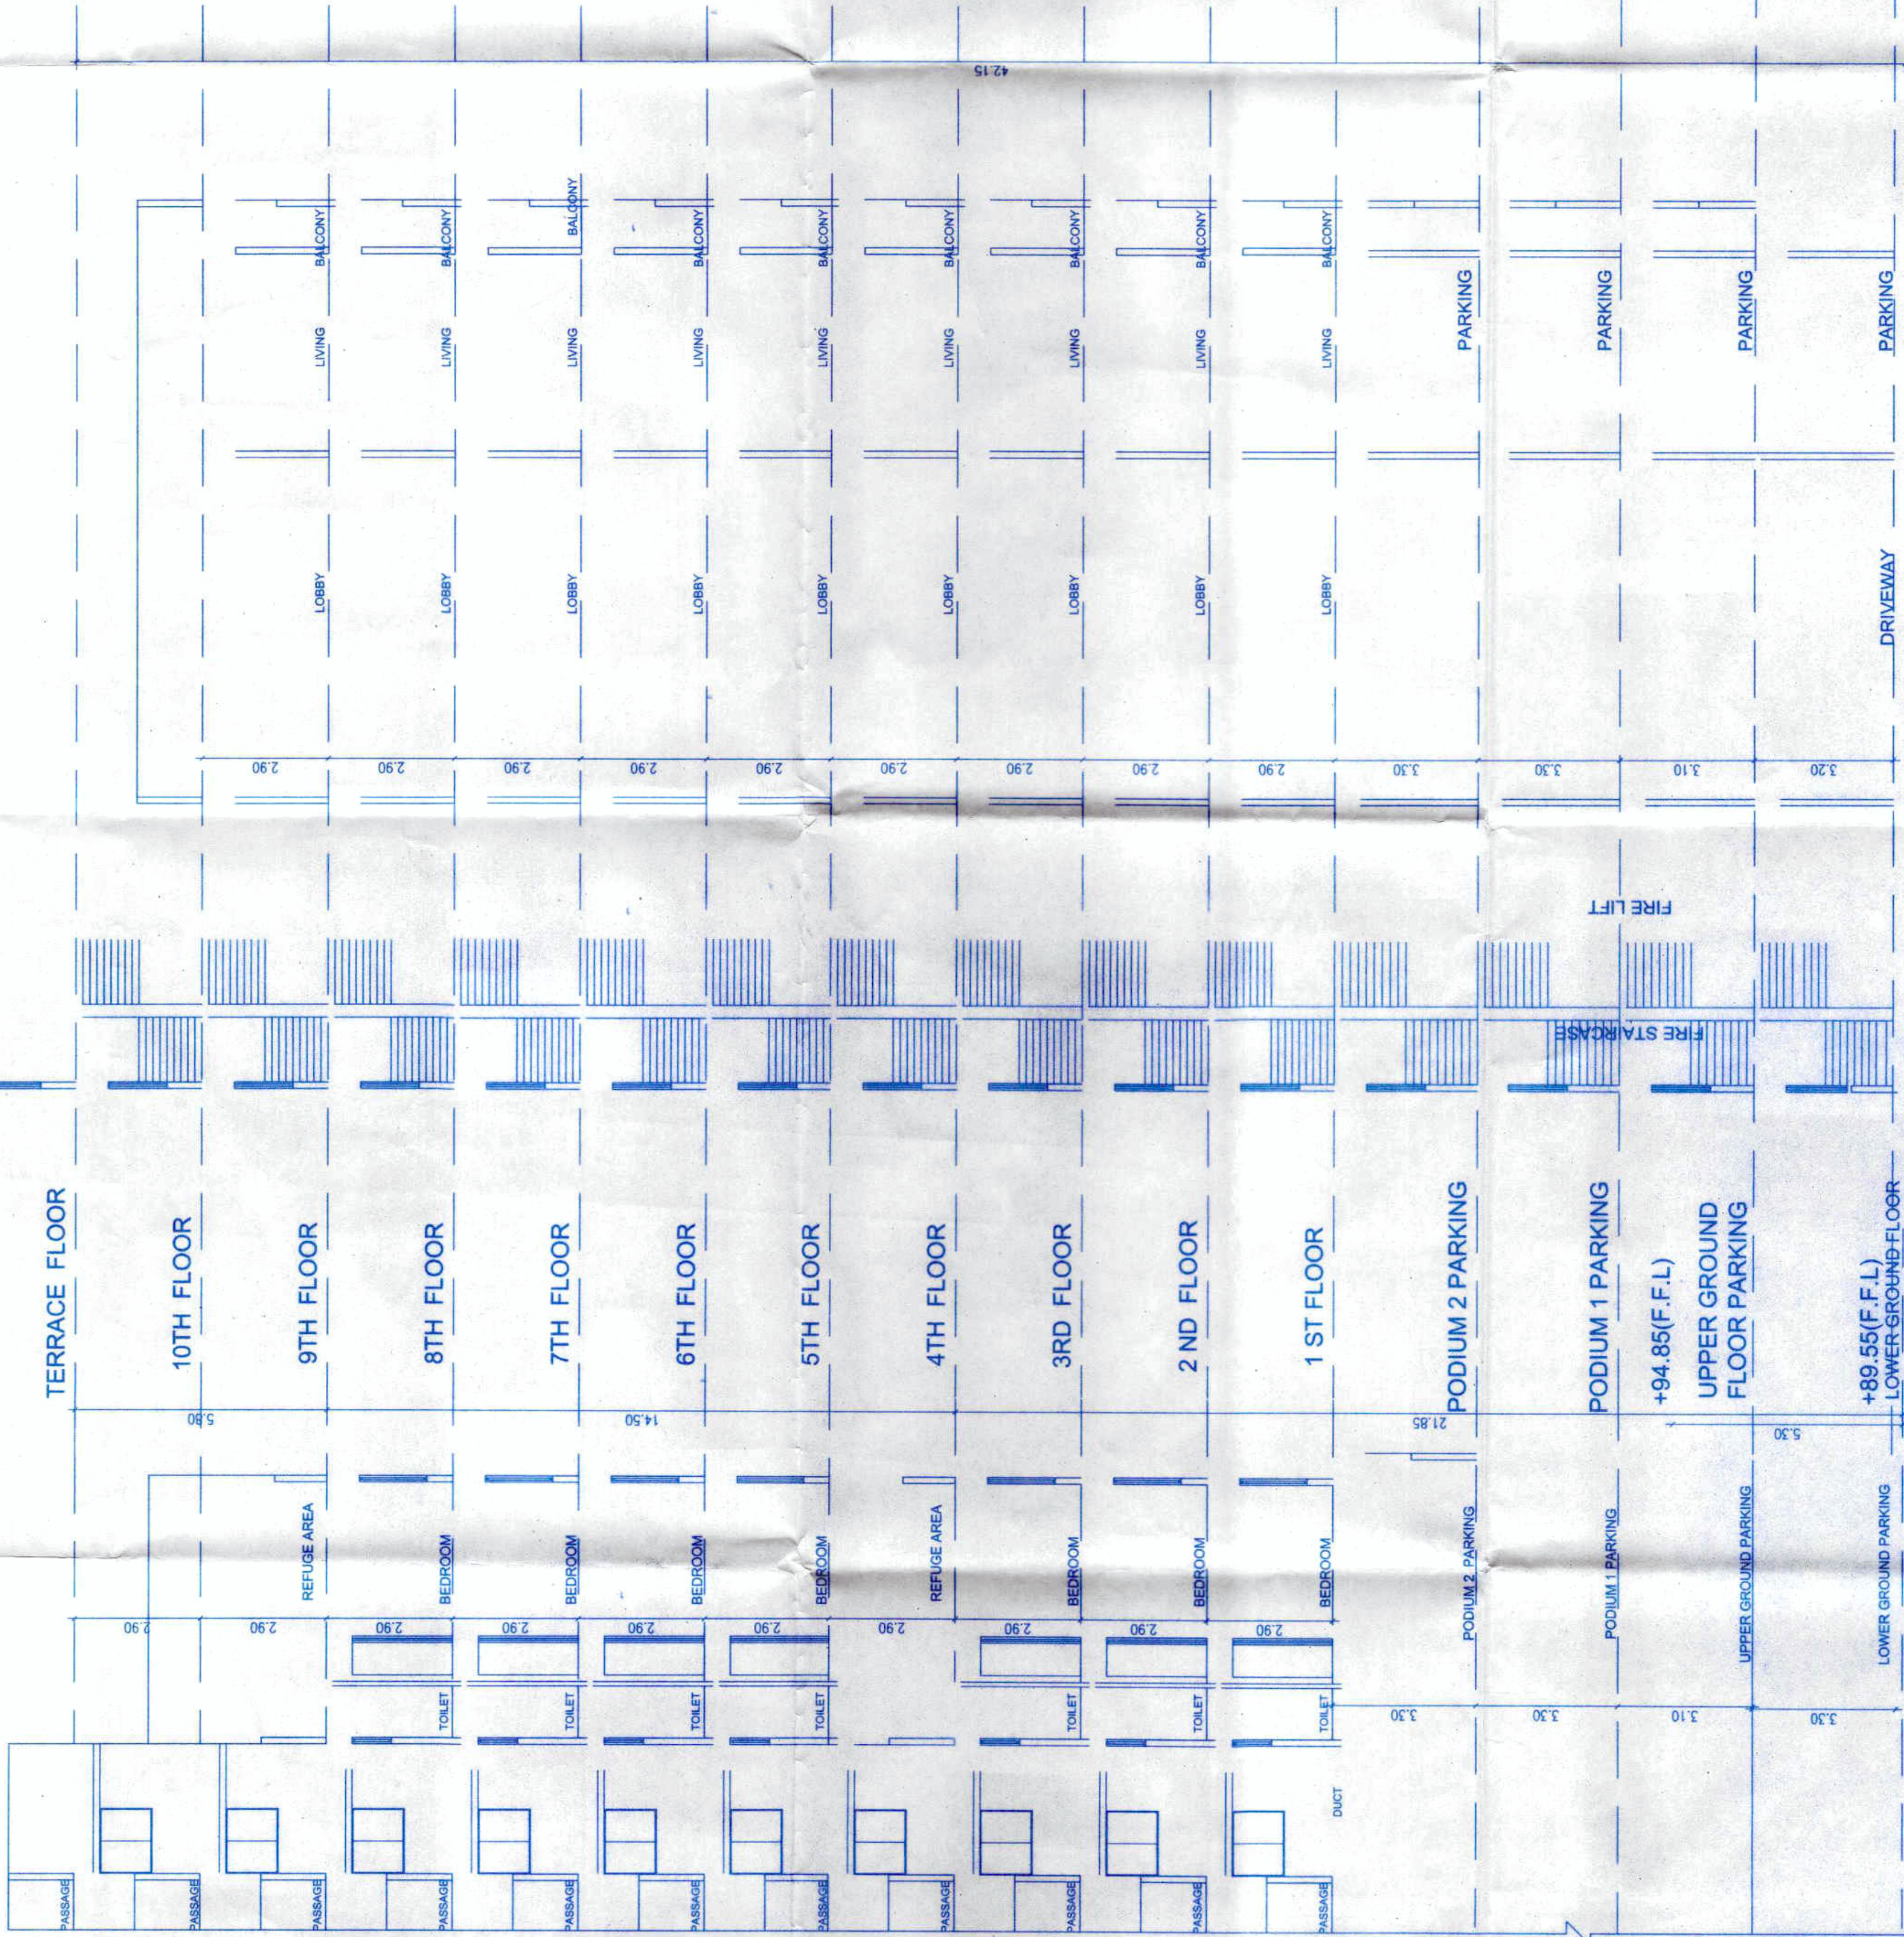

WING - 'C'(MHADA & SALE)

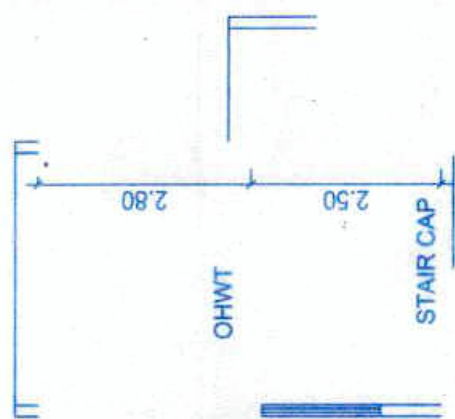

DESCRIPTION OF PROPOSAL & PROPERTY			
PROPOSED BLDG. 'C1' AT S.NO. 531 (P), 532, 533 (P), 534, 538, S.NO. 548 (P) 549, 5410, 5411 BANER, PUNE.			
This drawing is copyright of "Shirish Dasnurkar & Associates Architects & Designers" and shall be used only for the purpose of the contract. The Drawing is based on the information provided by the client. The Architect is not responsible for any error or omission in the drawing. Any Responsibility Of Documents Authenticity And Validity Accompanying This Drawing, drawing and quality and quantity of material used on site.			
NAME & SIGN OF OWNER	NAME & SIGN OF ARCHITECT		
SHIRISH DASNURKAR & ASSOCIATES LLP	 SHIRISH DASNURKAR		
		SHIRISH DASNURKAR & ASSOCIATES architects & designer 35, LANSBURY PARK, COASTAL ROAD, PUNE-411 004 PH: 020-26100000, EMAIL: shirishdasnurkar@gmail.com	
		COMPUTER FILE	
		25.07.2023	

N		DRYING	DEATHY
		WHEAT	
NORTH		JOB NO.	1/100
SCALE			

NORTH

1:100

SCALE

JOB NO.

DATE

BY

25.07.2023

25.07.2023

25.07.2023

COMPUTER FILE

25.07.2023

25.07.2023