

STAMP OF APPROVAL

C-WING/BUILDING

Sanctioned No. B.P / WAKAD/98/202

Subject to conditions mentioned in the

Office Order No.

aven dated

Pimpri

Date : 01/03/2025

ESTD 11/10/82


WAKAD Municipal Corporation

City Engineer

Building Permission Dept.

PCMC., Pimpri, Pune-18.

O. C. Signed by
City Engineer

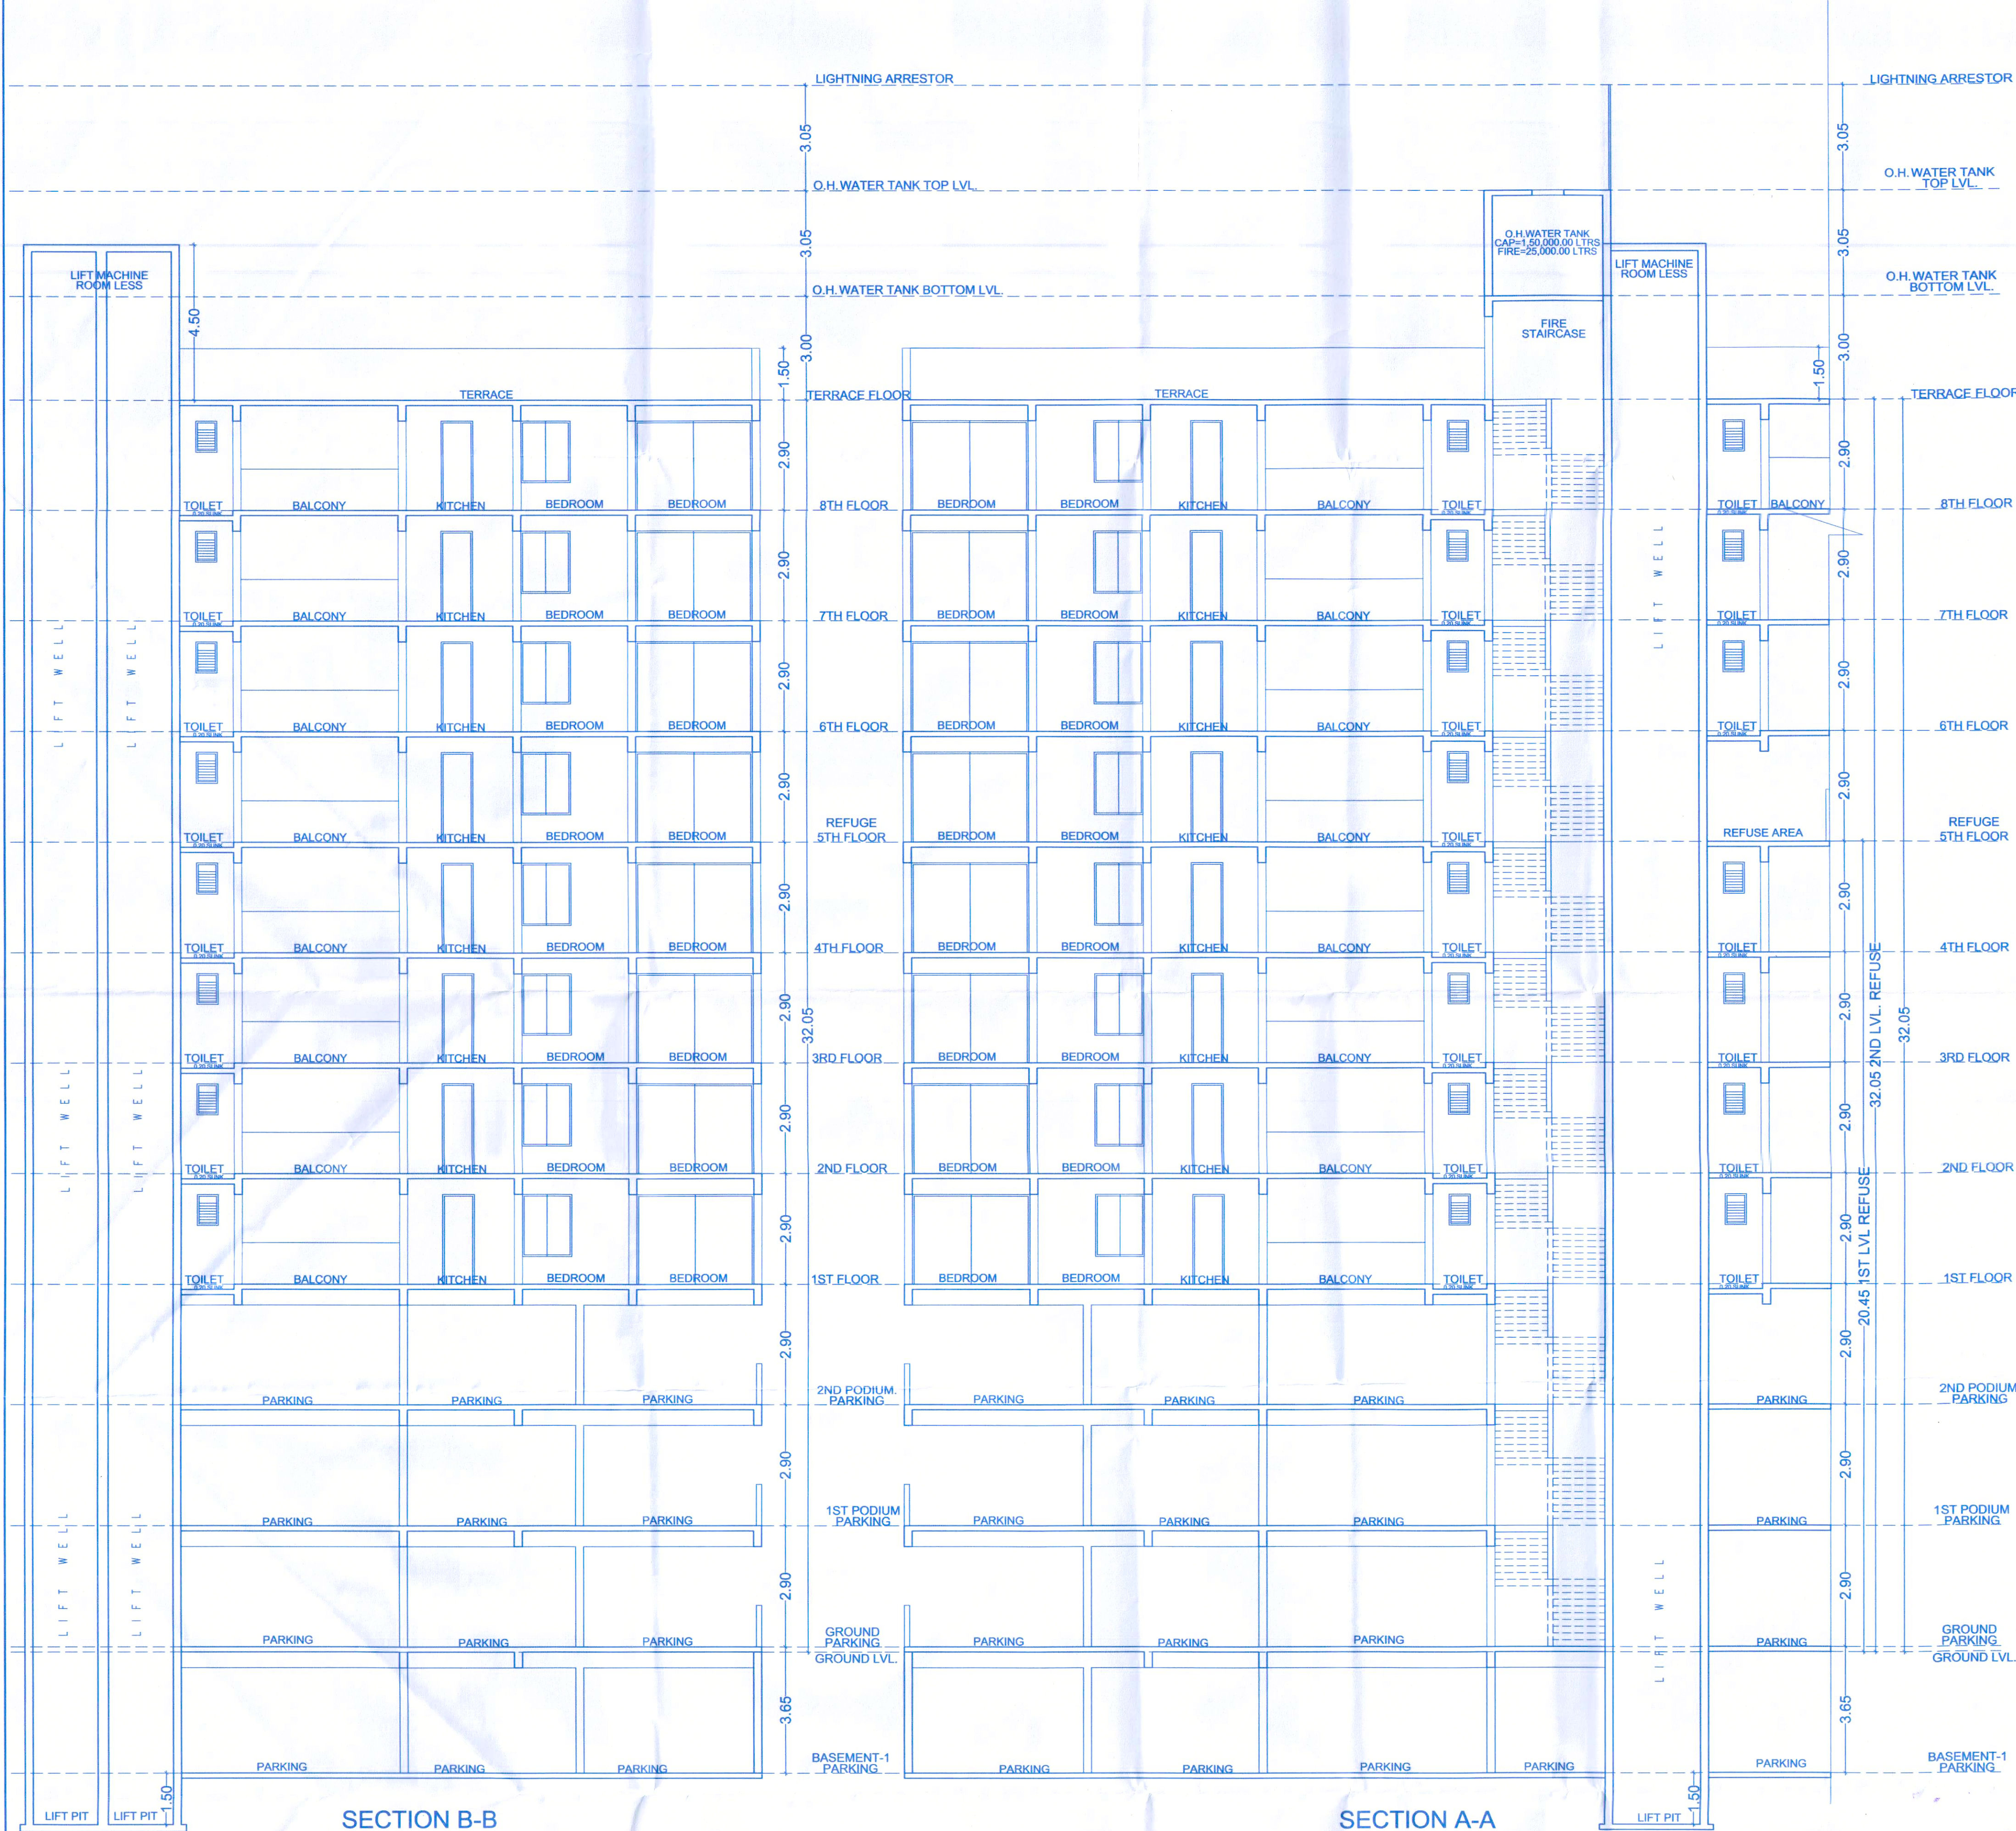

PROPOSED RESIDENTIAL+COMMERCIAL BUILDING LAYOUT AT
S.No. 196/1(P), C.T.S. NO. - 1109(P),1123(P),1132(P),1131(P),
1132,1133,1123,1124,1108(P),TAL.-MULSHI., MAUJE-WAKAD, DIST.-PUNE.

ARCHITECT/ L. ENGINEER.

OWNERS SIGN.

AR. ROHAN
CA/2018/101434

M/S. P K Group

ARCHITECT

OFFICE: Opp. Janvari Housing Society,
Pimple Saudagar, Pune-411027
MAIL ID : pkassociates125@gmail.com

DATE
26.02.2025

SCALE
1:100

DRN BY
Jyoti

CHECK BY
Sangram Sir