

STAMP OF APPROVAL

09 / 15

B-WING/BUILDING

Sanctioned No. B.P/WAKAD/98/2025

Subject to conditions mentioned in the

Office Order No.

aven dated

Pimpri

Date : 01/08/2025

ESTD  
11/10/82


Pimpri Chinchwad Municipal Corporation

City Engineer

Building Permission Dept.

PCMC, Pimpri, Pune-411016

O. C. Signed by  
City Engineer

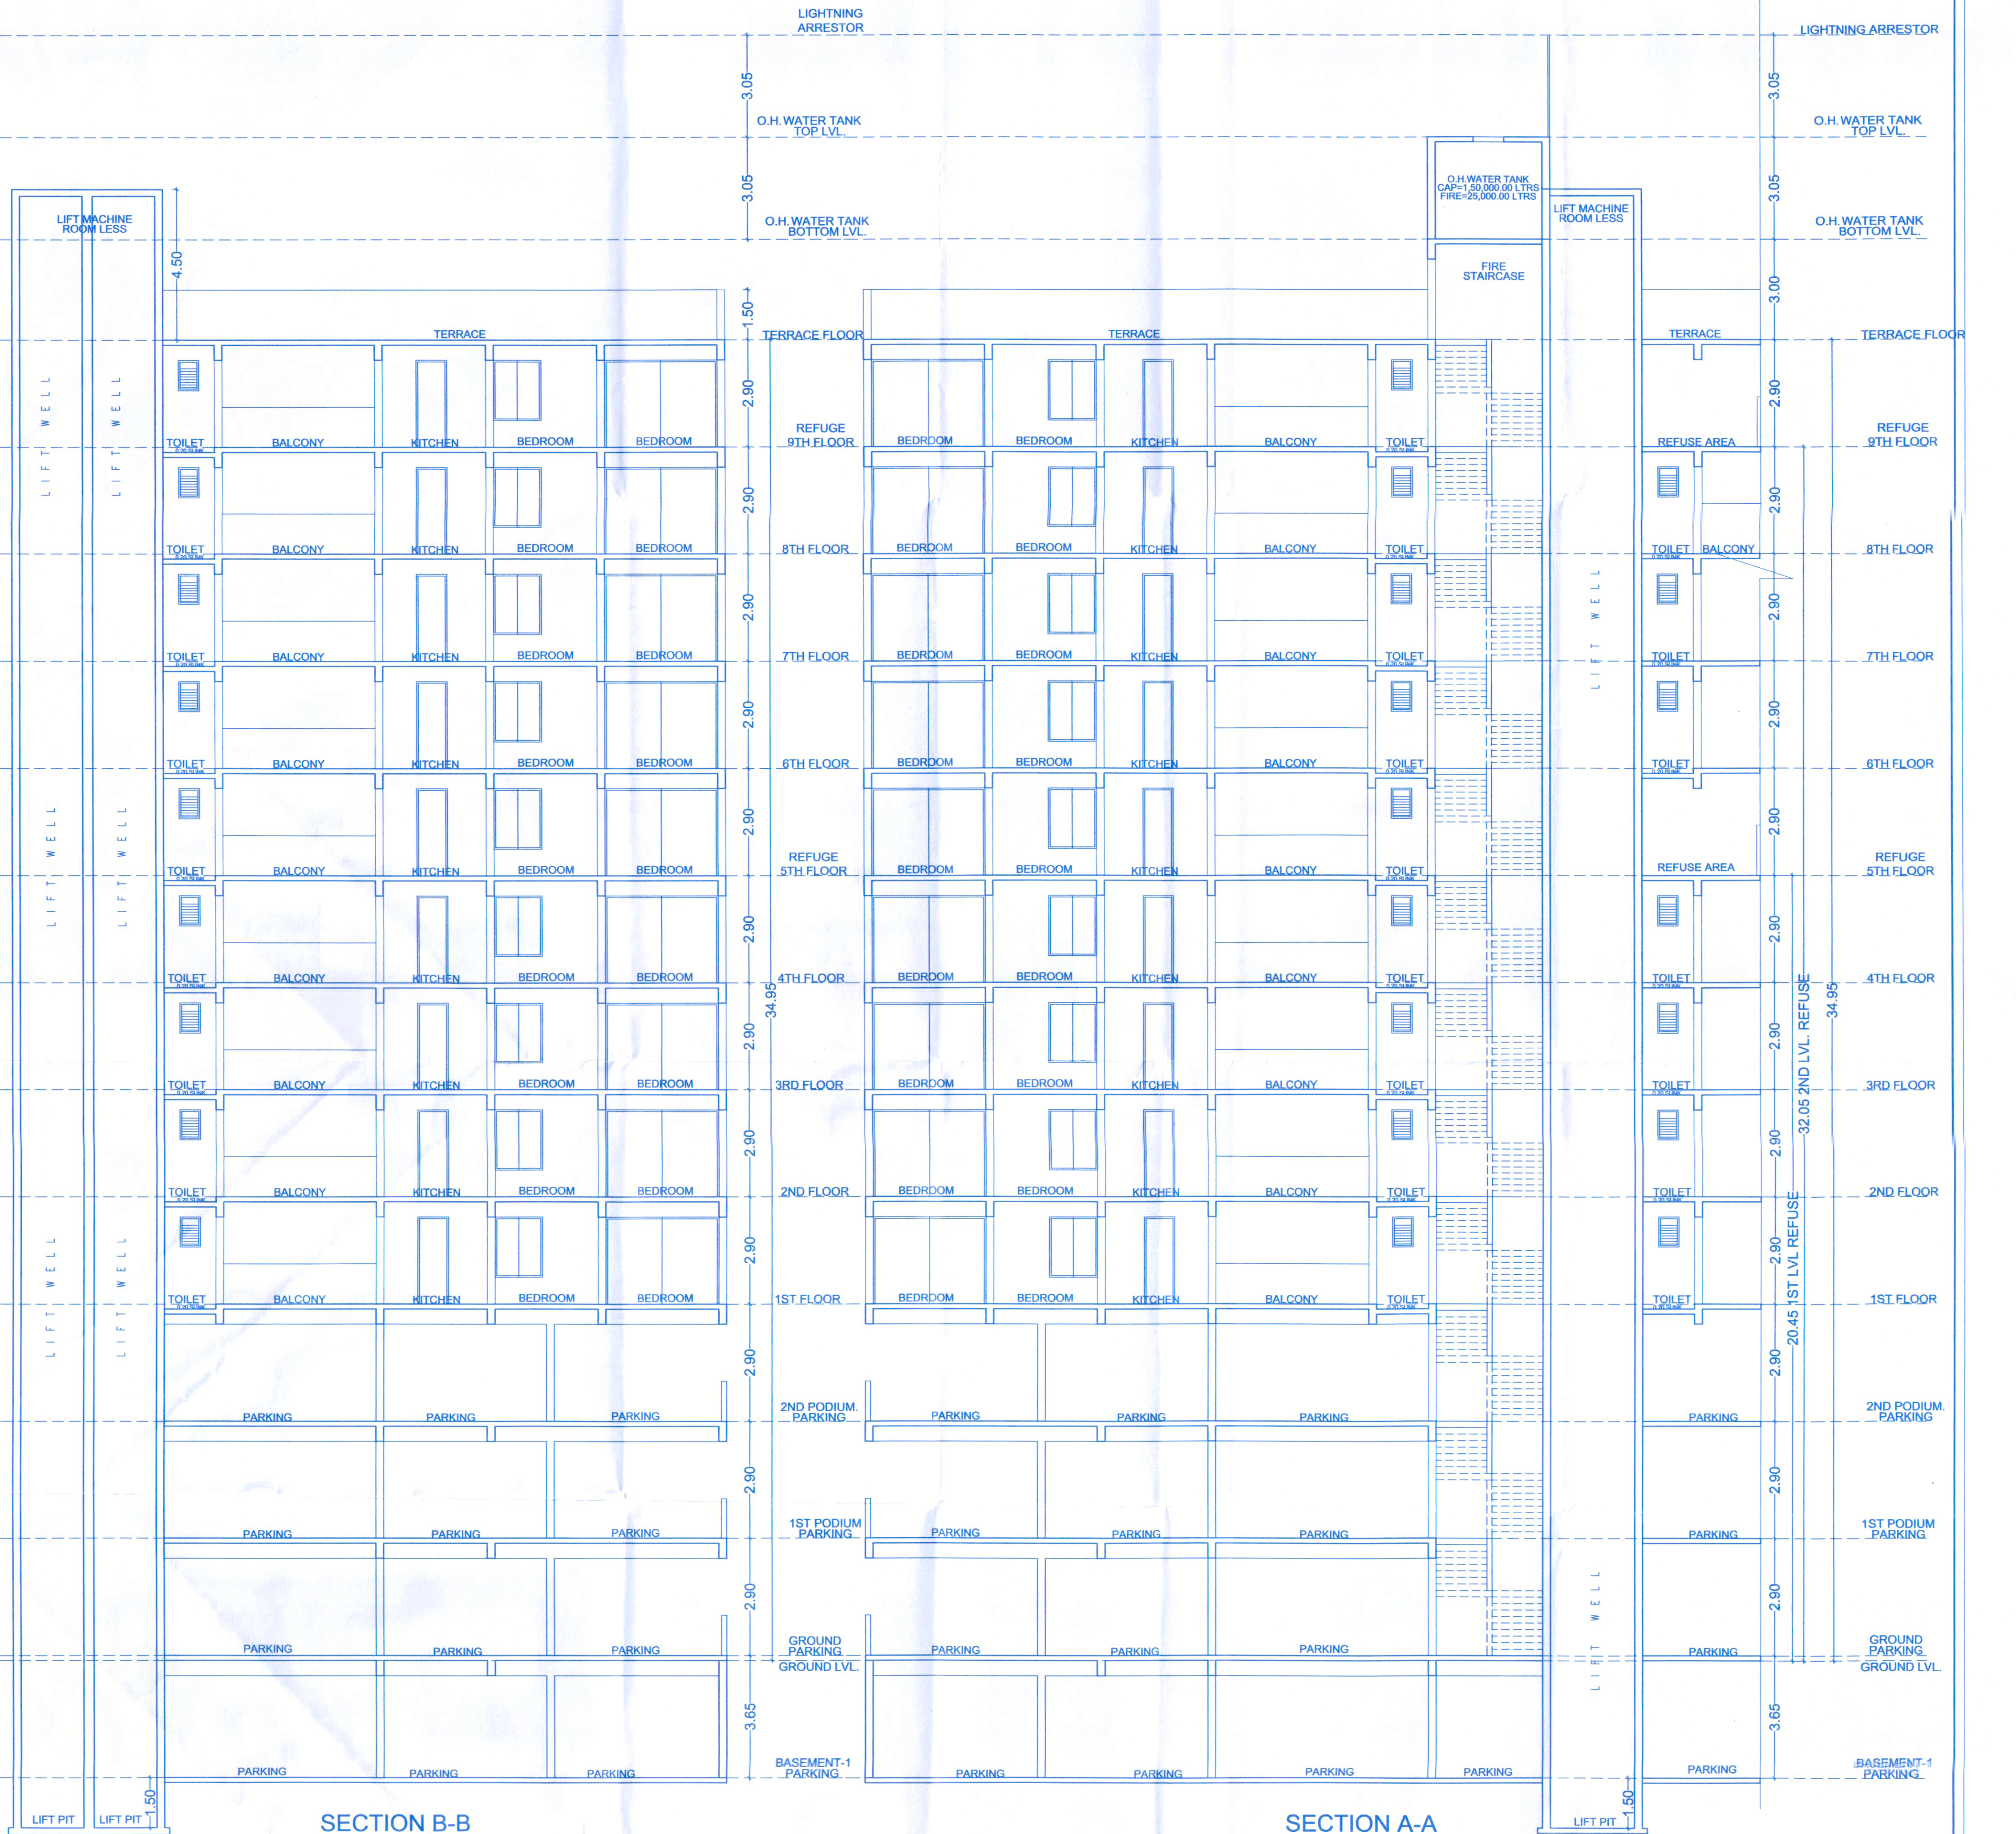

PROPOSED RESIDENTIAL+COMMERCIAL BUILDING LAYOUT AT  
S.No. 196/1(P), C.T.S. NO. - 1109(P),1123(P),1132(P),1131(P),  
1132,1133,1123,1124,1108(P),TAL.-MULSHI, MAUJE-WAKAD, DIST.-PUNE.

ARCHITECT/ L. ENGINEER.

OWNERS SIGN.

AR. ROHAN K. KATE  
CA/2018/1054

M/S. G. K. G. P.

ARCHITECT

OFFICE: Opp. Jarvari Housing Society,  
Pimple Saudagar, Pune-411027  
MAIL ID : pkassociates125@gmail.com

DATE  
26.02.2025

SCALE  
1:100

DRN BY  
Jyoti

CHECK BY  
Sangram Sir