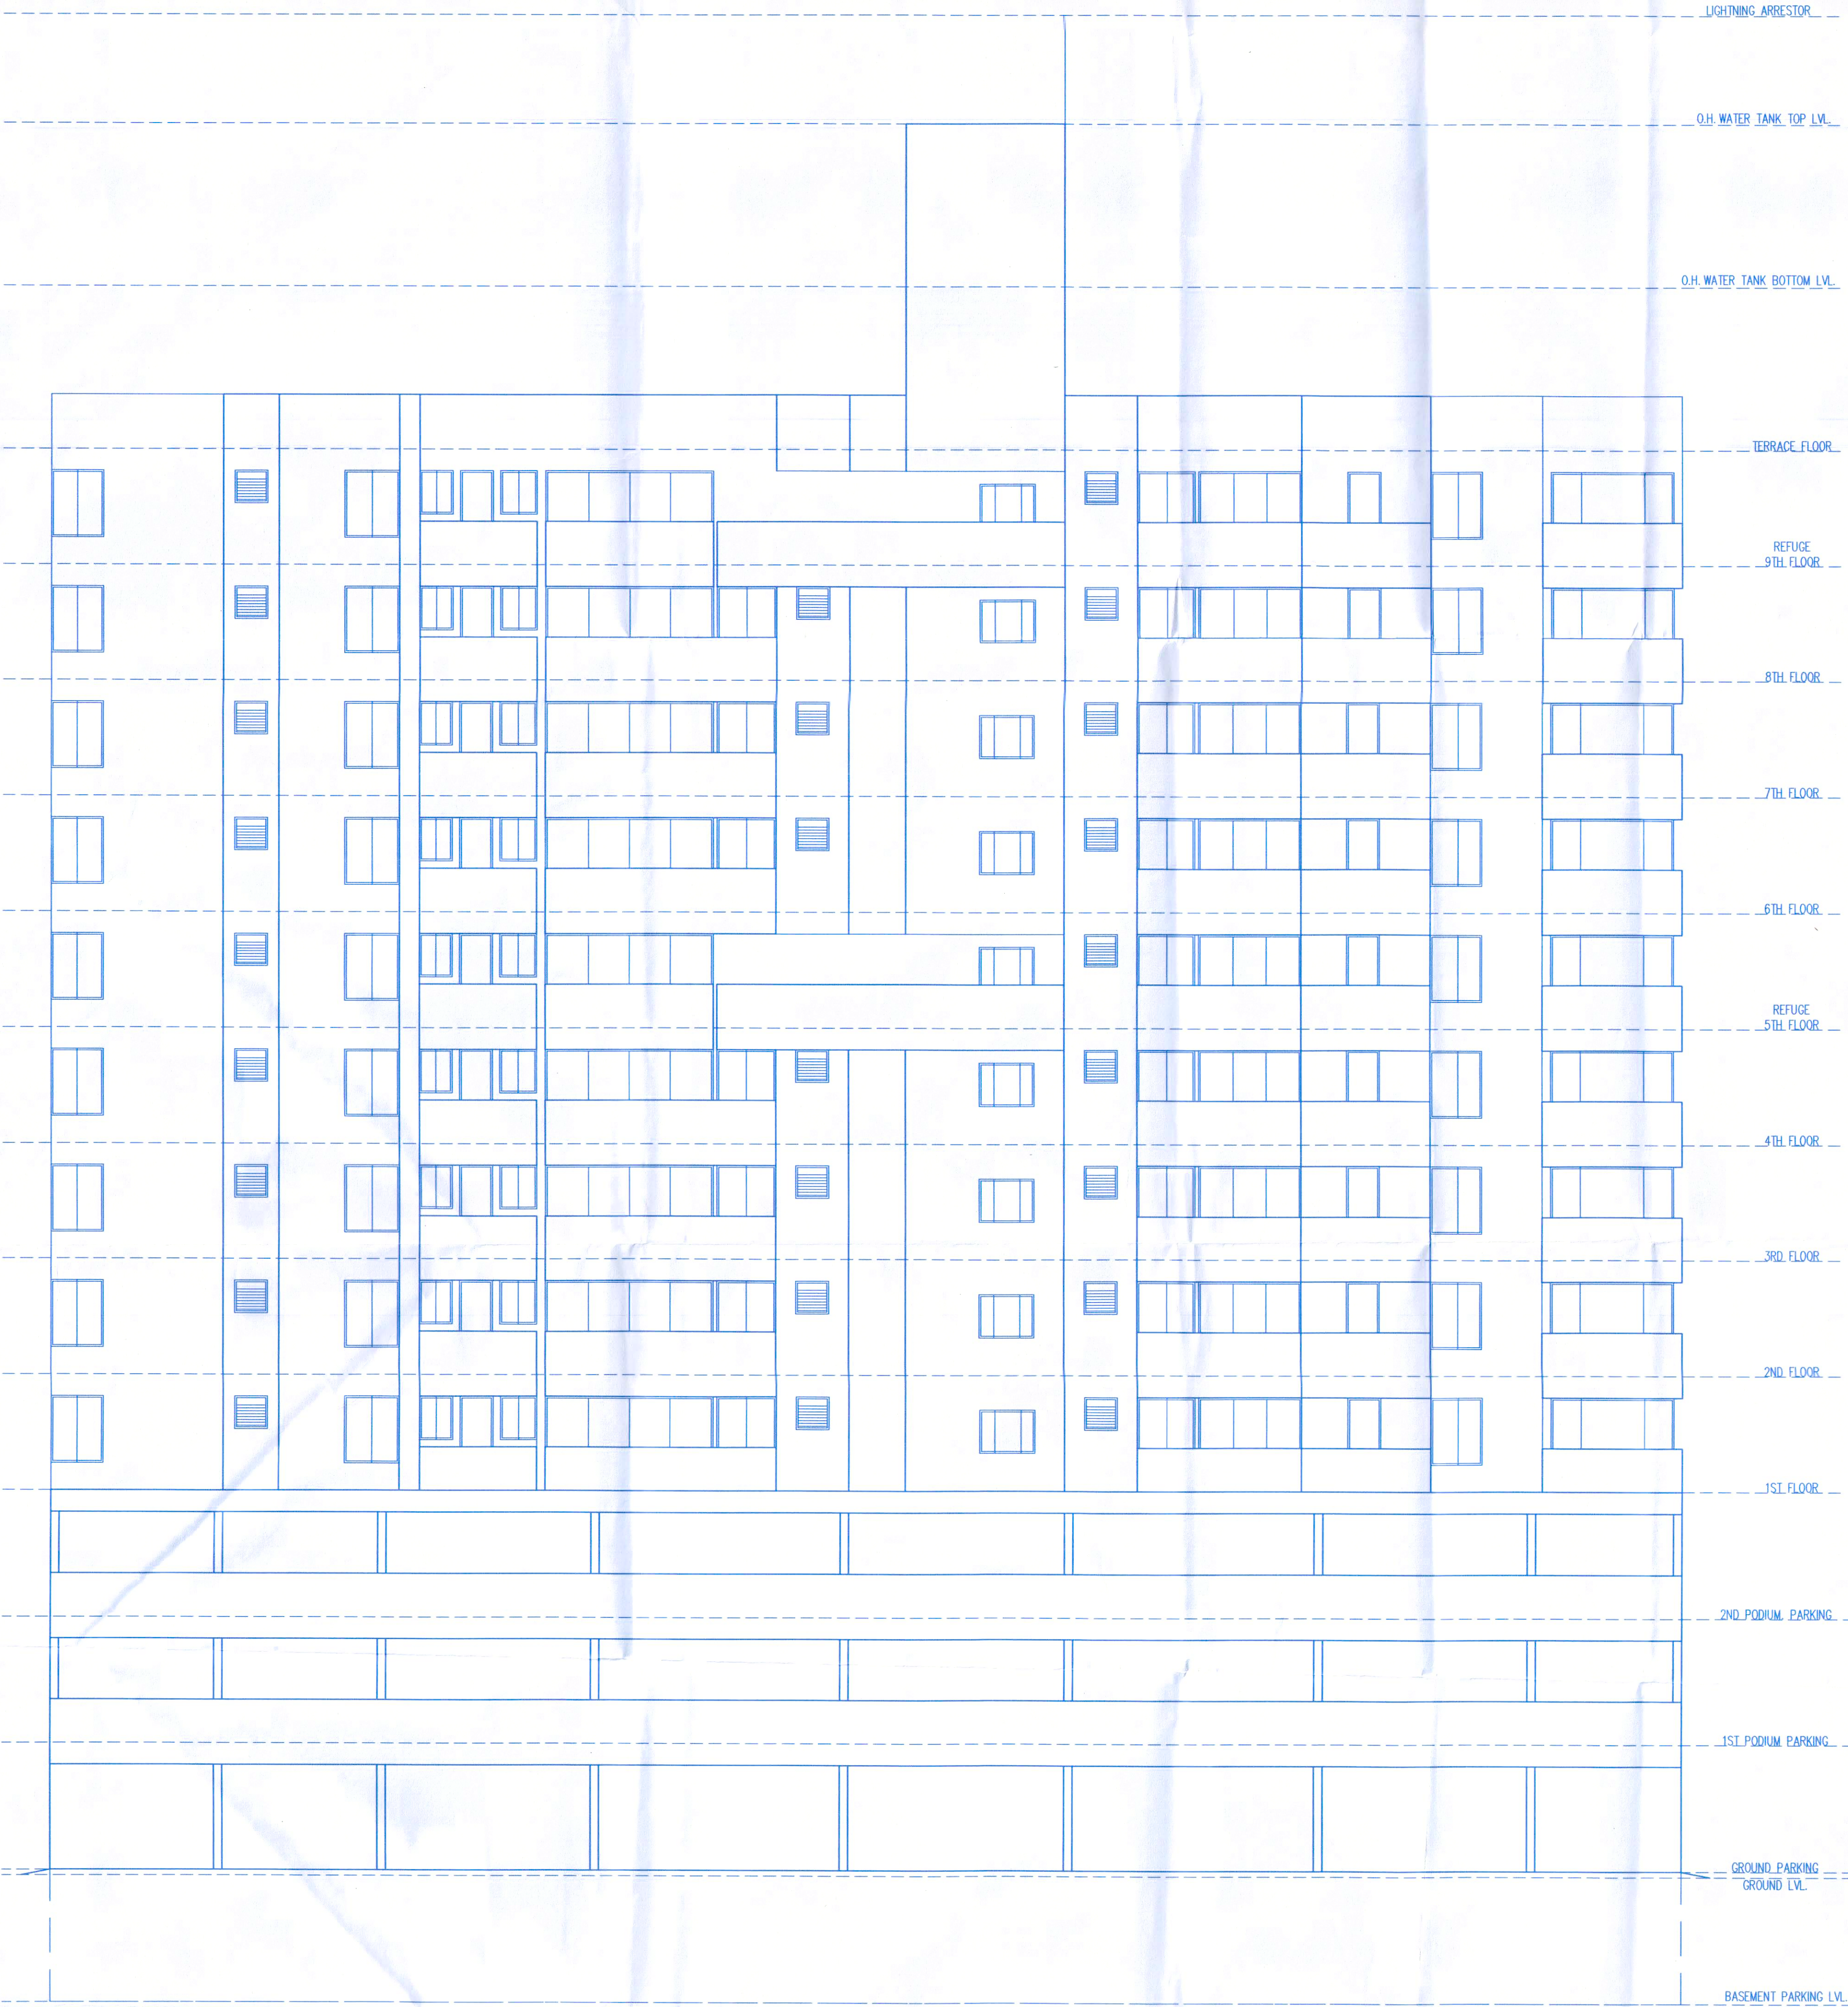


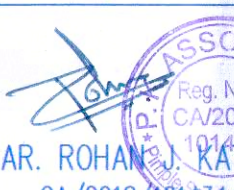
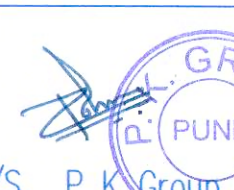
Sanctioned No. B.P/WAKAD/93/2025
Subject to conditions mentioned in the
Office Order No.
aven dated
Pimpri
Date : 01/08/2025


O. C. Signed by
City Engineer
Building Permission Dept.
PCMC., Pimpri, Pune-18.



ELEVATION

PROPOSED RESIDENTIAL+COMMERCIAL BUILDING LAYOUT AT
S.No. 196/1(P), C.T.S. NO. - 1109(P),1123(P),1132(P),1131(P),
1132,1133,1123,1124,1108(P),TAL.-MULSHI., MAUJE-WAKAD, DIST.-PUNE.

ARCHITECT/ L. ENGINEER.	OWNERS SIGN.		
 AR. ROHAN K. KATE CA/2018/101434	 M/S. P K Group.		
ARCHITECT			
			
DATE 26.02.2025	SCALE 1:100	DRN BY Jyoti	CHECK BY Sangram Sir

OFFICE: Opp. Janvari Housing Society,
Pimple Saudagar, Pune-411027
MAIL ID : pkassociates125@gmail.com