


Sanctioned No. B.P/Wakad/42/2026
Subject to conditions mentioned in the
Office Order No.
aven dated
Pimpri
Date 25/03/2026



O. C. Signed by
City Engineer

for City Engineer
Building Permission Dept.
PCM.C., Pimpri, Pune-411018

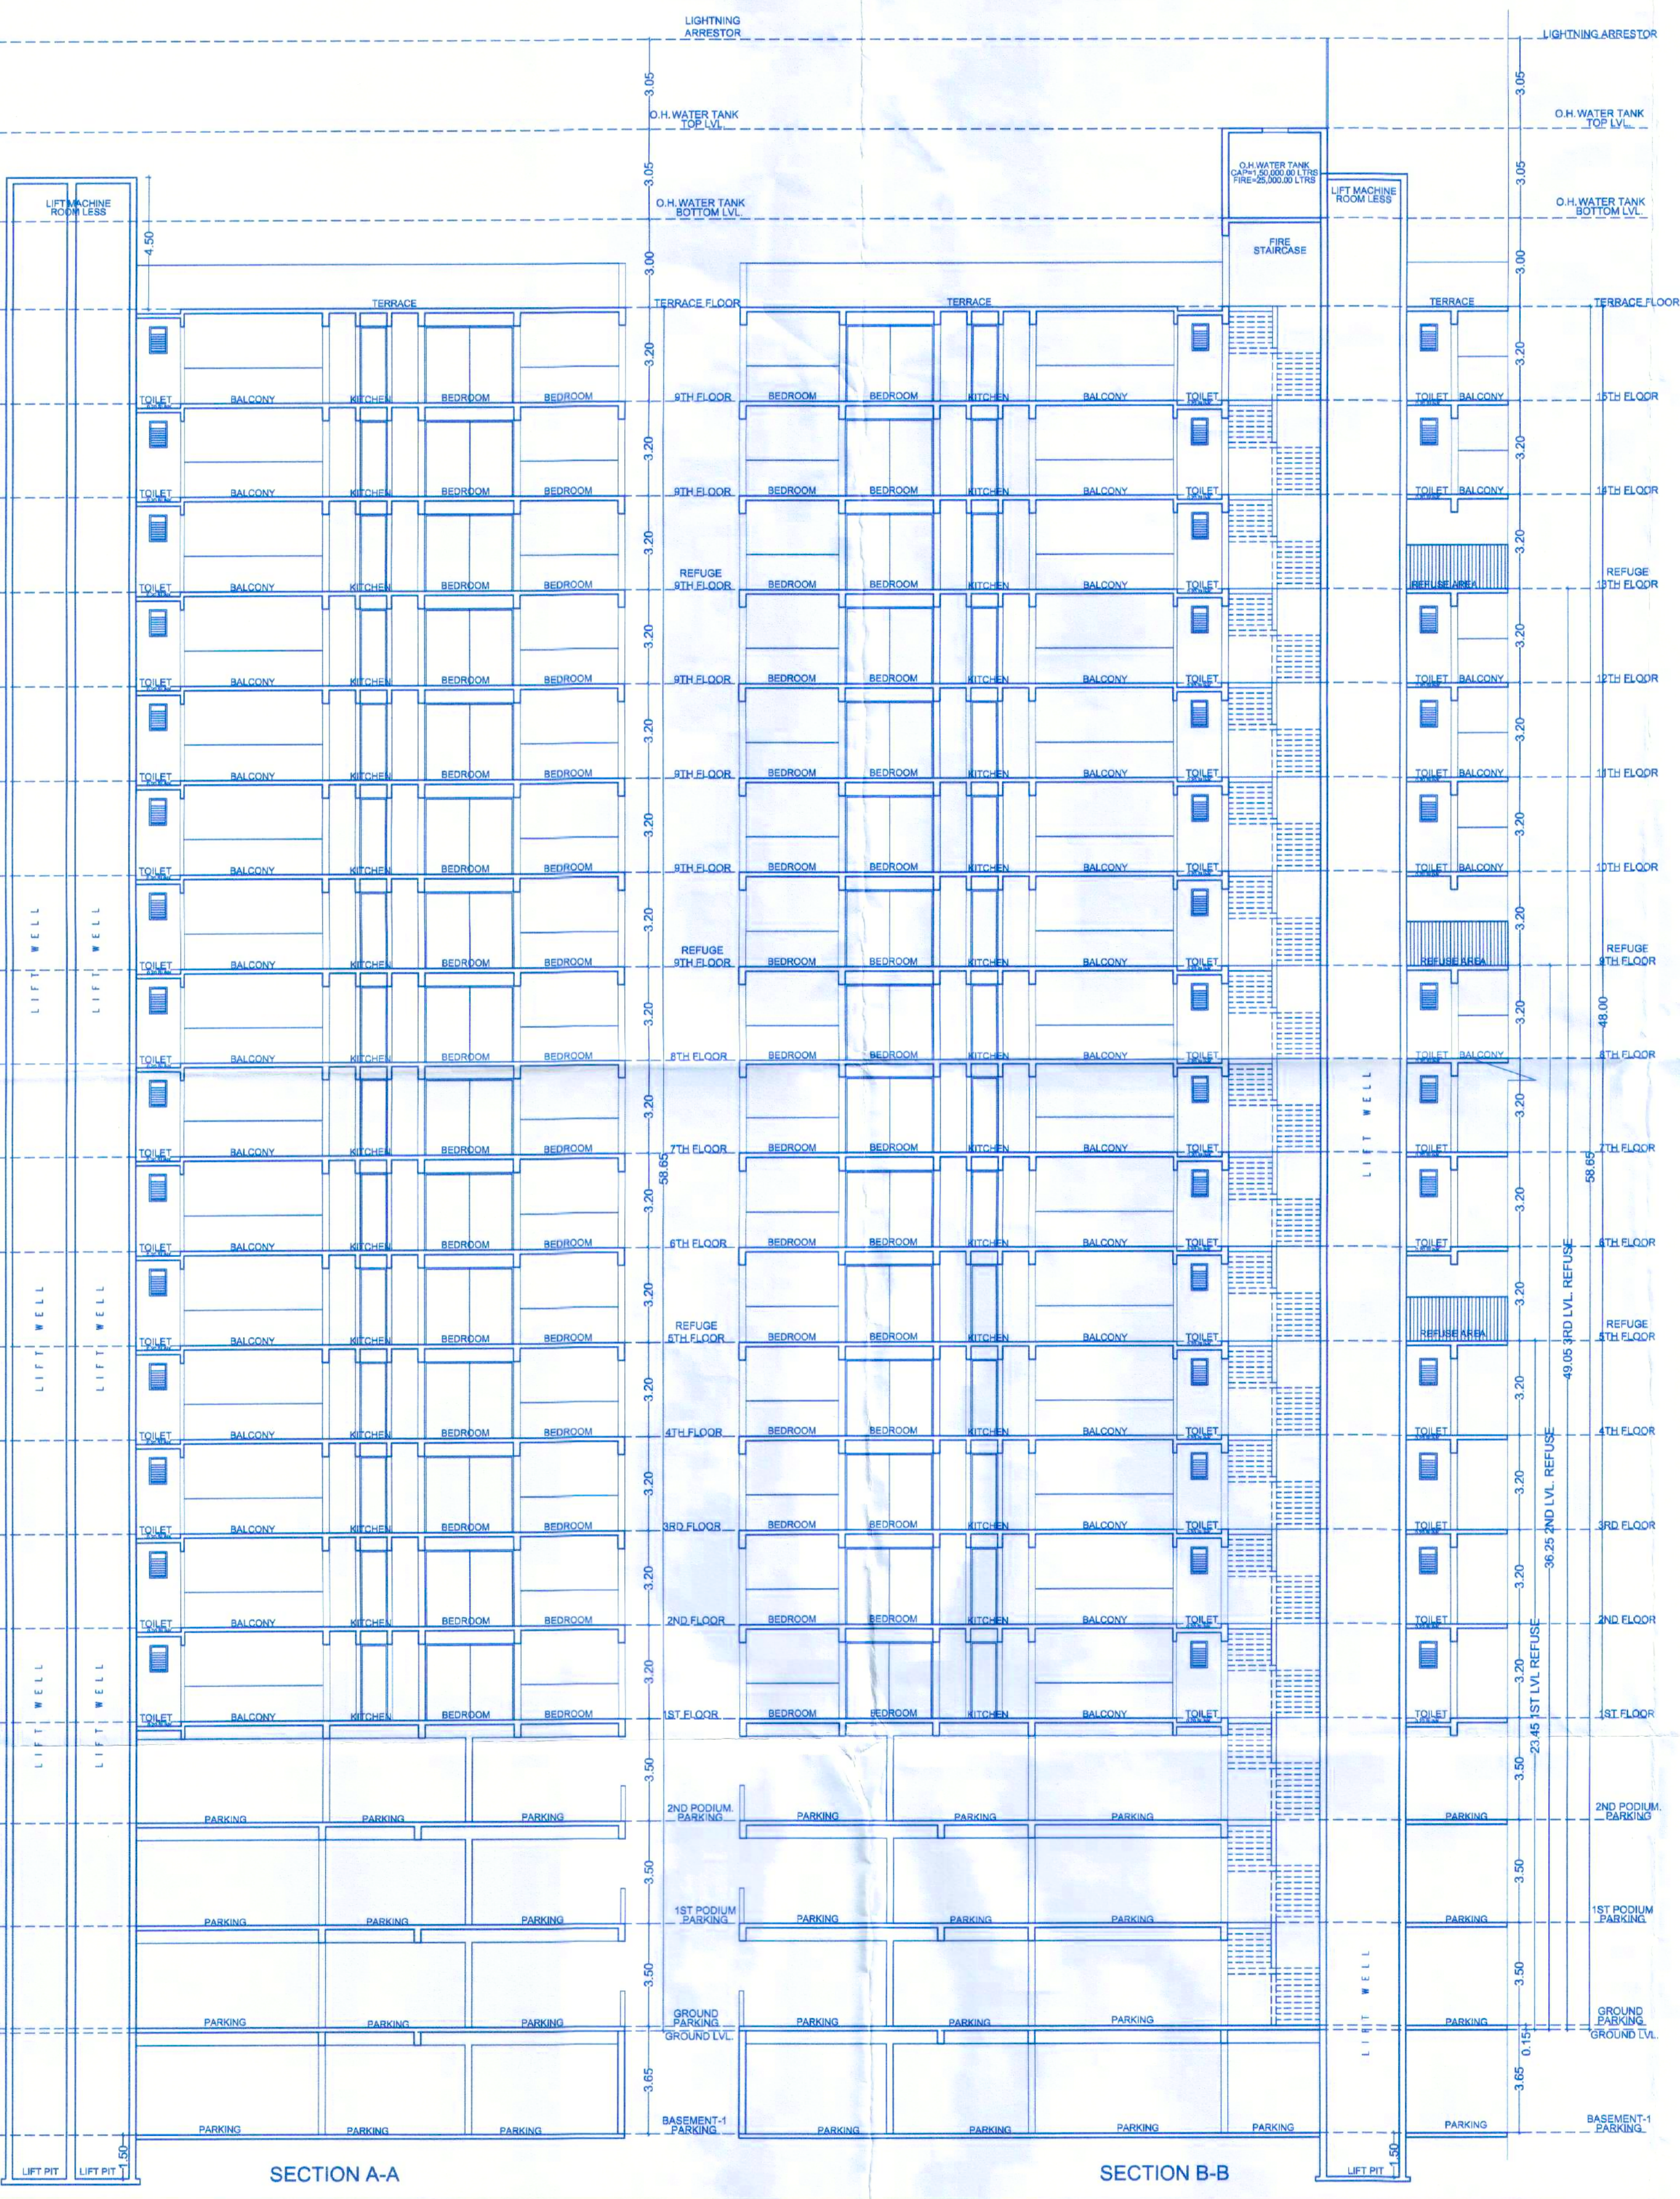

PROPOSED RESIDENTIAL+COMMERCIAL BUILDING LAYOUT AT
S.No. 196/1(P), C.T.S. NO. - 1109(P), 1123(P), 1132(P), 1133(P),
1132, 1133, 1123, 1124, 1108(P), TAL.-MULSHI, MAJJE-WAKAD, DIST.-PUNE.

ARCHITECT/ L. ENGINEER.	OWNERS SIGN.
AR. ROHAN J. KATE CA/2016/101434	M/S. P. K. Group.

ARCHITECT

DATE	SCALE	DRN BY	CHECK BY
12.02.2026	1:100	parthuram	Sangam Sir