

Sanctioned No. B.P. [Signature]
Subject to conditions mentioned in the
Office Order No. [Signature]
even dated 11/12/2024
Date: 11/12/2024


O. C. Signed by
City Engineer

PARKING STATEMENT (MHPADA)					
FLOOR NAME	NORMAL CAR	EV CAR	PB PARKING	VISITOR	SCOOTER
BASEMENT FLOOR	31	0	0	0	50
GR / PARKING FLOOR	10	4	0	1	42
PODIUM-01	-	-	-	-	-
PODIUM-02	-	-	-	-	-
PODIUM-03	-	-	-	-	-
PODIUM-04	-	-	-	-	-
PODIUM-05	-	-	-	-	-
TOTAL	41.00	4.00	0.00	1.00	92

PARKING STATEMENT (COMMERCIAL)					
FLOOR NAME	NORMAL CAR	EV CAR	PB PARKING	SCOOTER	
BASEMENT FLOOR	53	0	0	0	246
GR / PARKING FLOOR	0	0	0	0	0
PODIUM-01	-	-	-	-	-
PODIUM-02	-	-	-	-	-
PODIUM-03	-	-	-	-	-
PODIUM-04	-	-	-	-	-
PODIUM-05	-	-	-	-	-
TOTAL	53.00	0.00	0.00	0.00	246

PARKING STATEMENT (TOWER A,B,C,D,E,F,G & H)					
FLOOR NAME	NORMAL CAR	EV CAR	PB PARKING	VISITOR	SCOOTER
BASEMENT FLOOR	0	0	0	0	0
GR / PARKING FLOOR	141	60	0	44	30
PODIUM-01	141	60	0	0	0
PODIUM-02	141	60	0	0	0
PODIUM-03	141	60	0	0	0
PODIUM-04	141	60	0	0	0
PODIUM-05	141	60	0	0	0
TOTAL	737.00	204.00	88.00	162.00	44.00

PB PARKING (250 X 4 = 1000 SCOOTER)

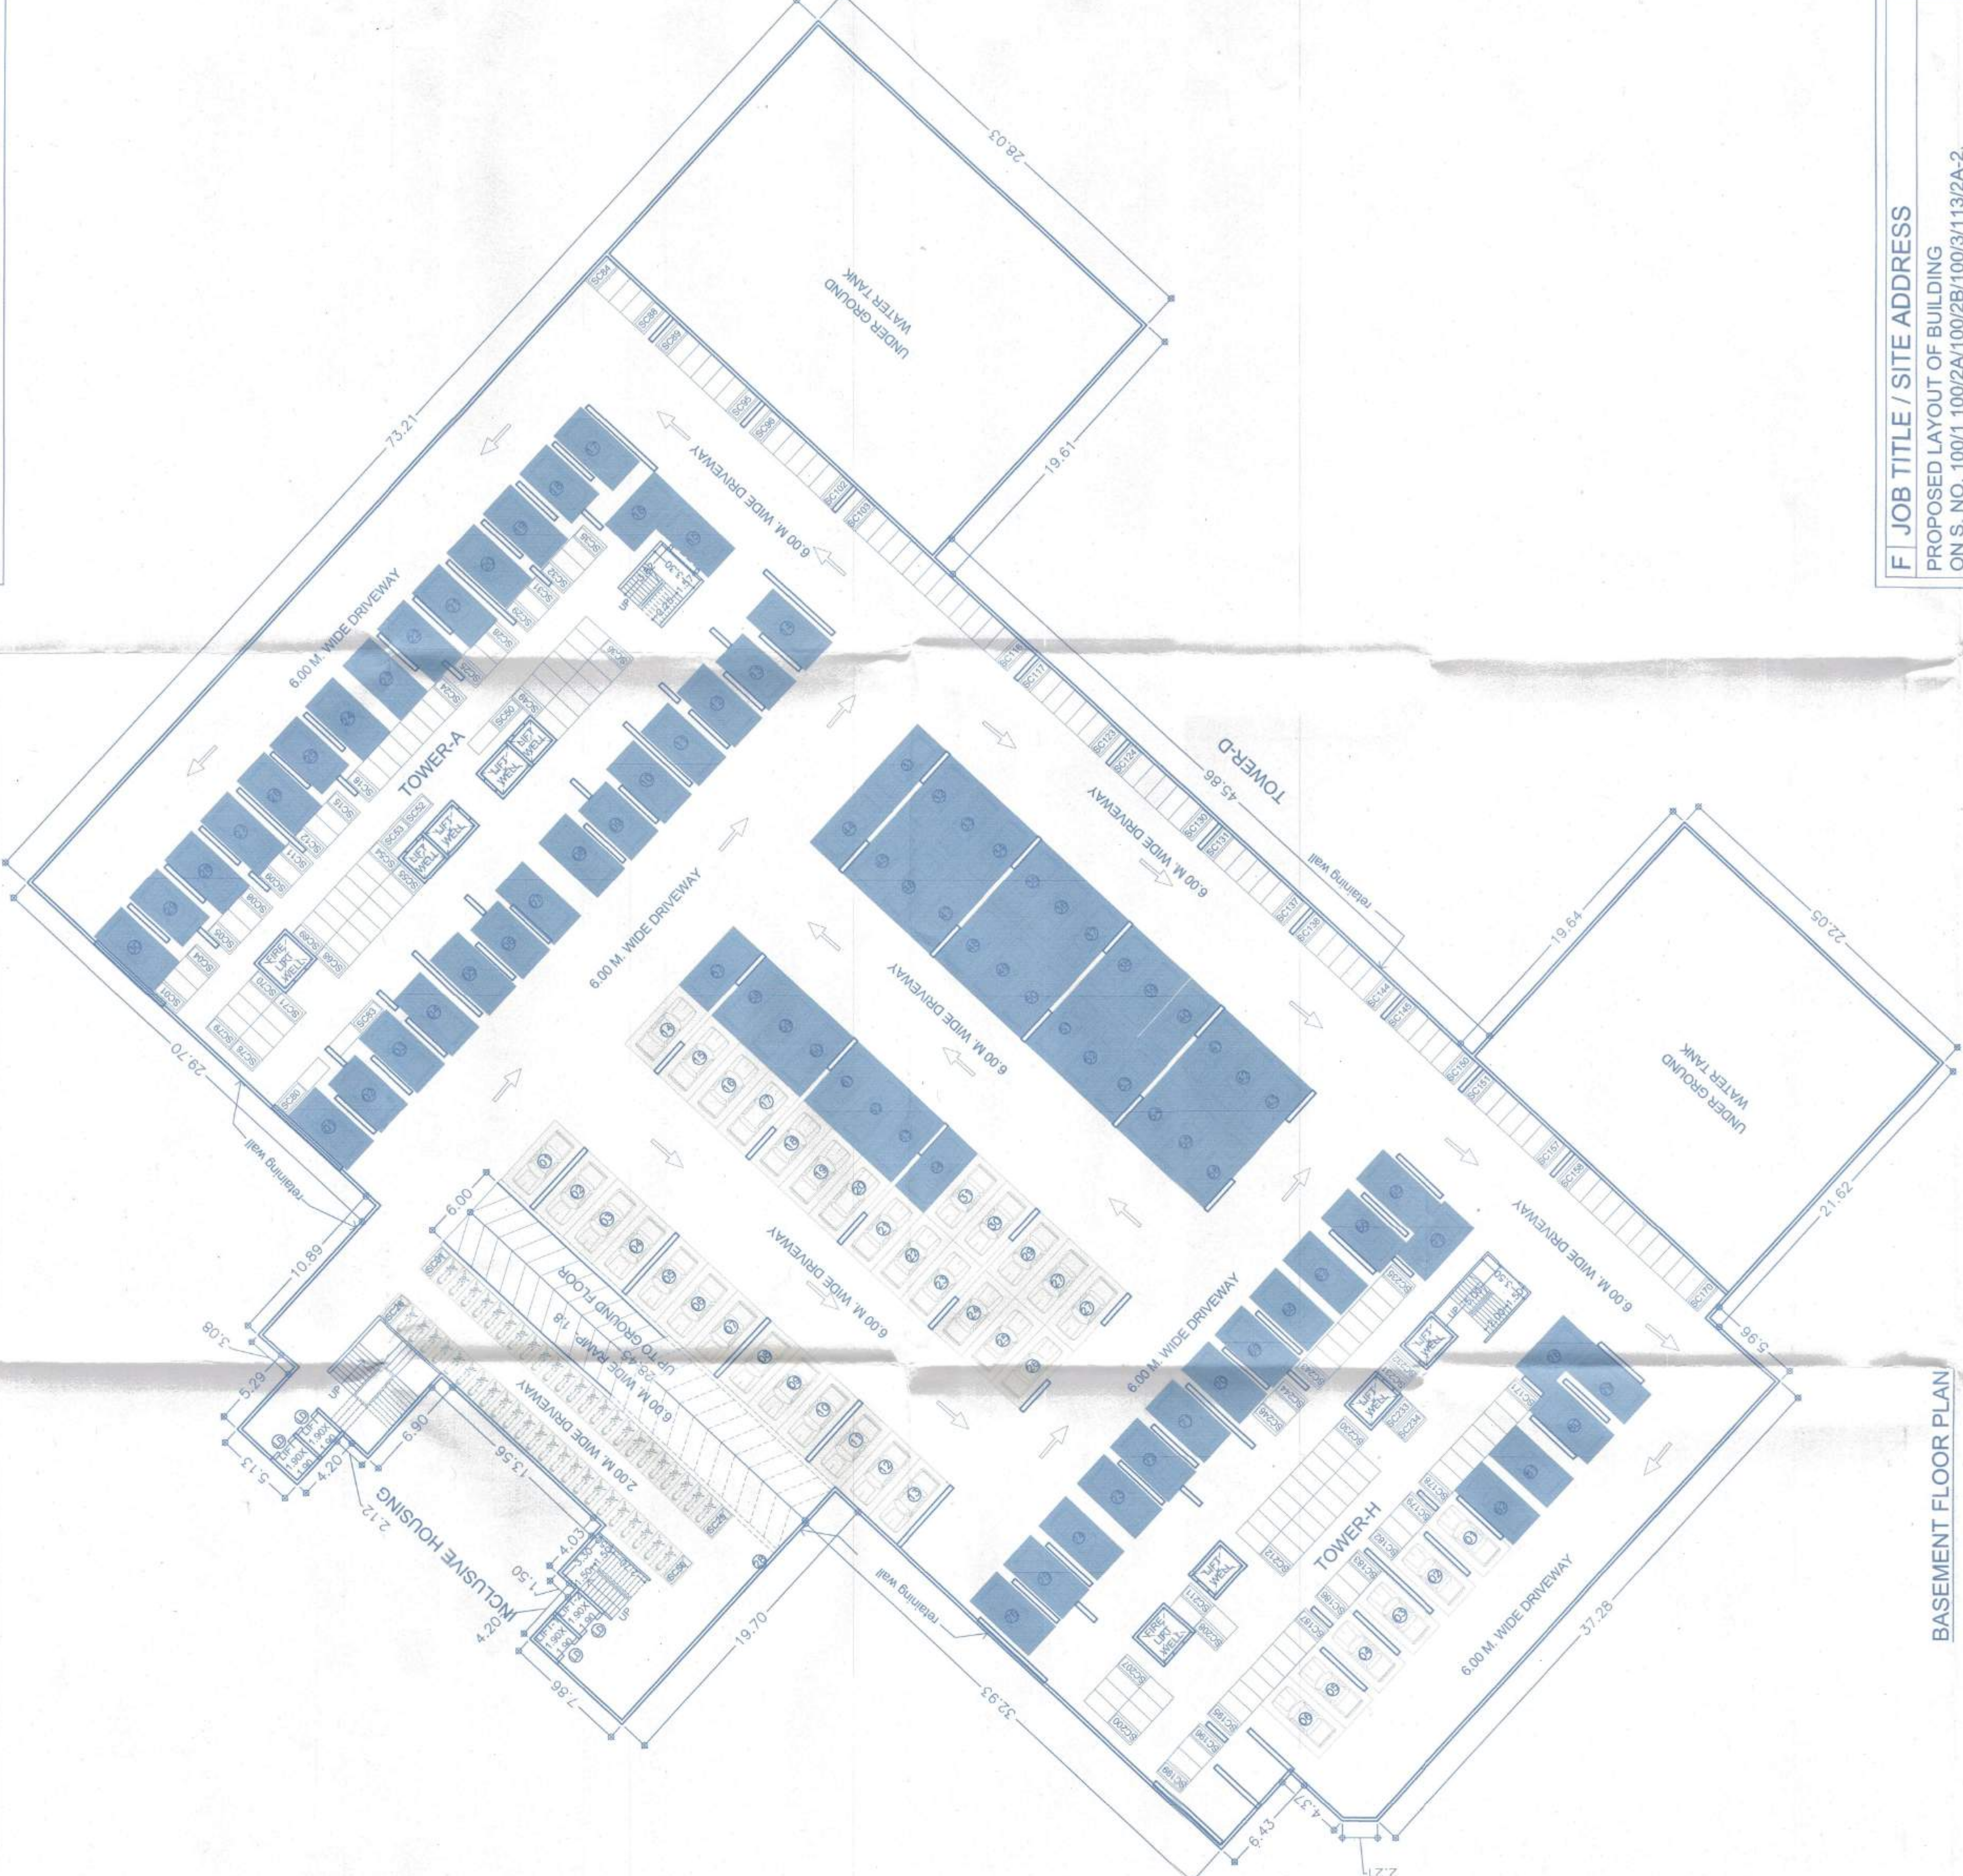

BASEMENT FLOOR PLAN

F. JOB TITLE / SITE ADDRESS
PROPOSED LAYOUT OF BUILDING
ON S. NO. 100/1 100/2A/100/2B/100/3/113/2A-2,
100/1 100/2A/100/2B/100/3/113/2A-10 AND
100/1 100/2A/100/2B/100/3/113/2A-6
VILLAGE-PATHANADE, TAL-MULSHI, PUNE.

G. OWNER NAME AND SIGNATURE
Innovative Promoters Pvt. Ltd.
Through Vinod K. Goyal

H. ARCHITECT
Hiraksh Kulkarni - CA20025253
Amit Shetty - CA201045283

vk:a
architecture

100, Pooni Nagar, Pune-411 001
T. 020-2600 0000
P. 020-2600 0000
E. mail@vk.a.com
W. www.vk.a.com

FOR P.C.M.C. REVISED SANCTION



GROUND / PARKING PLAN