


Sanctioned No. B.P. Rathawade/40/2026
Subject to conditions mentioned in the
Office Order No.
aven dated 31/03/2026
Pimpri
Date 31/03/2026

O. C. Signed by
City Engineer

Building Permission Dept.
PCMC., Pimpri, Pune-18

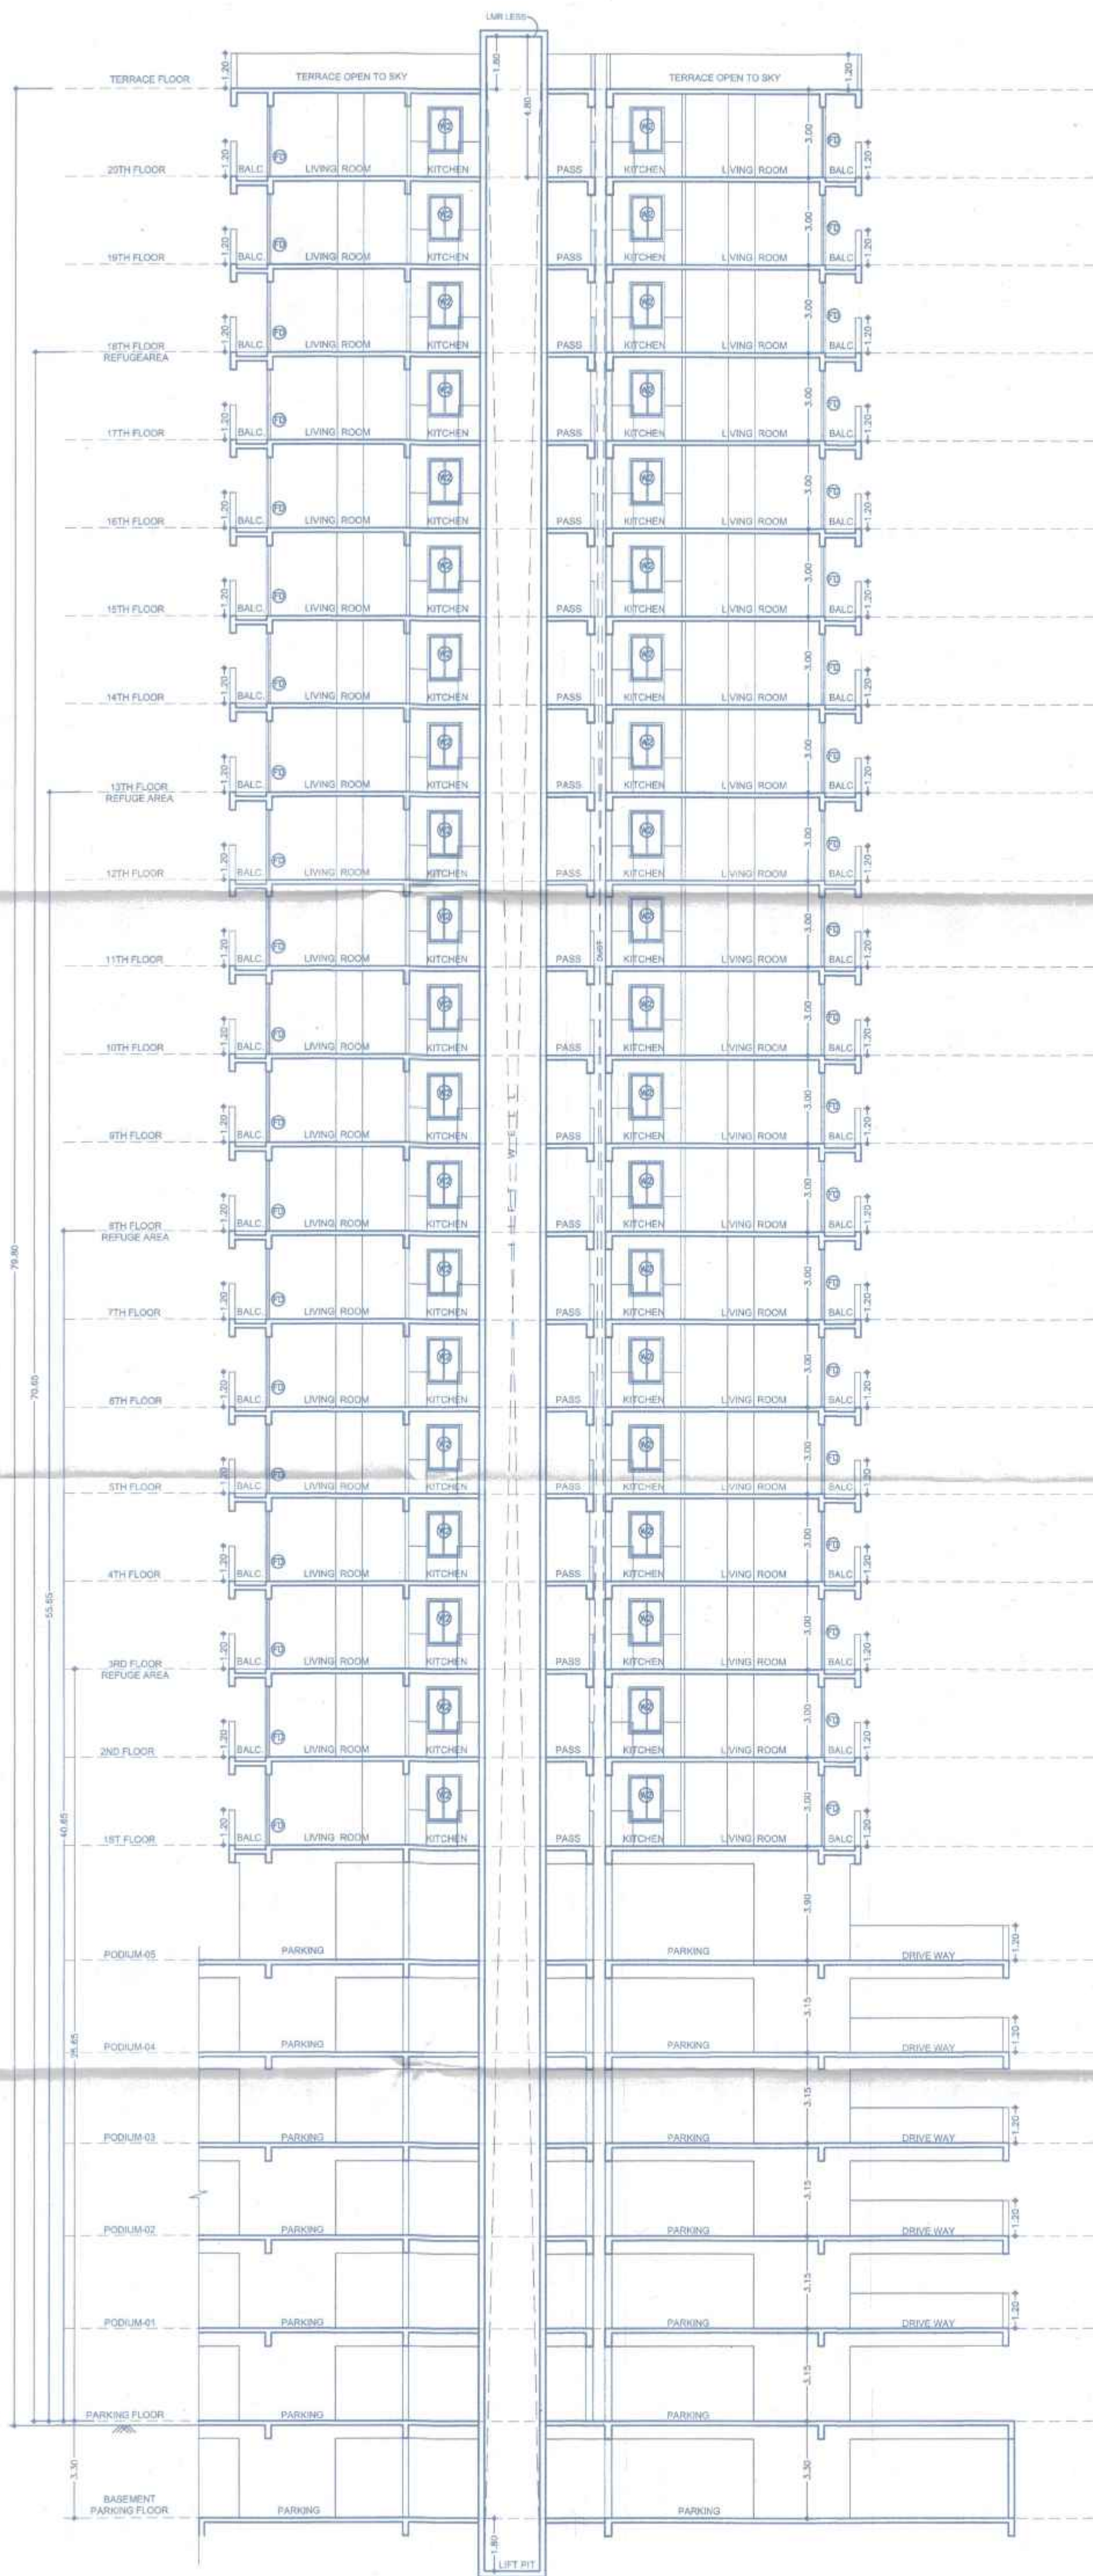

SECTION - BB



F JOB TITLE / SITE ADDRESS	
PROPOSED BUILDING PERMISSION ON S. NO. 100/1 100/2A/100/2B/100/3/113/2A-2, 100/1 100/2A/100/2B/100/3/113/2A-10 AND 100/1 100/2A/100/2B/100/3/113/2A-6 VILLAGE-TATHAWADE, TAL-MULSHI, PUNE.	
G OWNER NAME AND SIGNATURE	
Infinity Promoters Pvt. Ltd. Through Vinod K. Goyal	<i>[Signature]</i>
H ARCHITECT	
Architect Name: Vinod K. Goyal Architect No: CA/2013/0204 Architect Seal: CA/2013/0204	<i>[Signature]</i>
VK:a architecture	
100, Pimpri Chinchwad Road, 3rd Floor, Pimpri, C.T. No. 100/1, S.E. of Road Near SSC Trade Centre, Pimpri, Pune-411 018. P: +91 20 8826 8888 E: vk.a@vk.a.com W: www.vk.a.com	SECTION - BB Scale: 1:150 Sheet: 23/03/2026 No. of Pages: 219 No. of Sheets: 8 FOR PCMC SUBMISSION