





ELEVATION

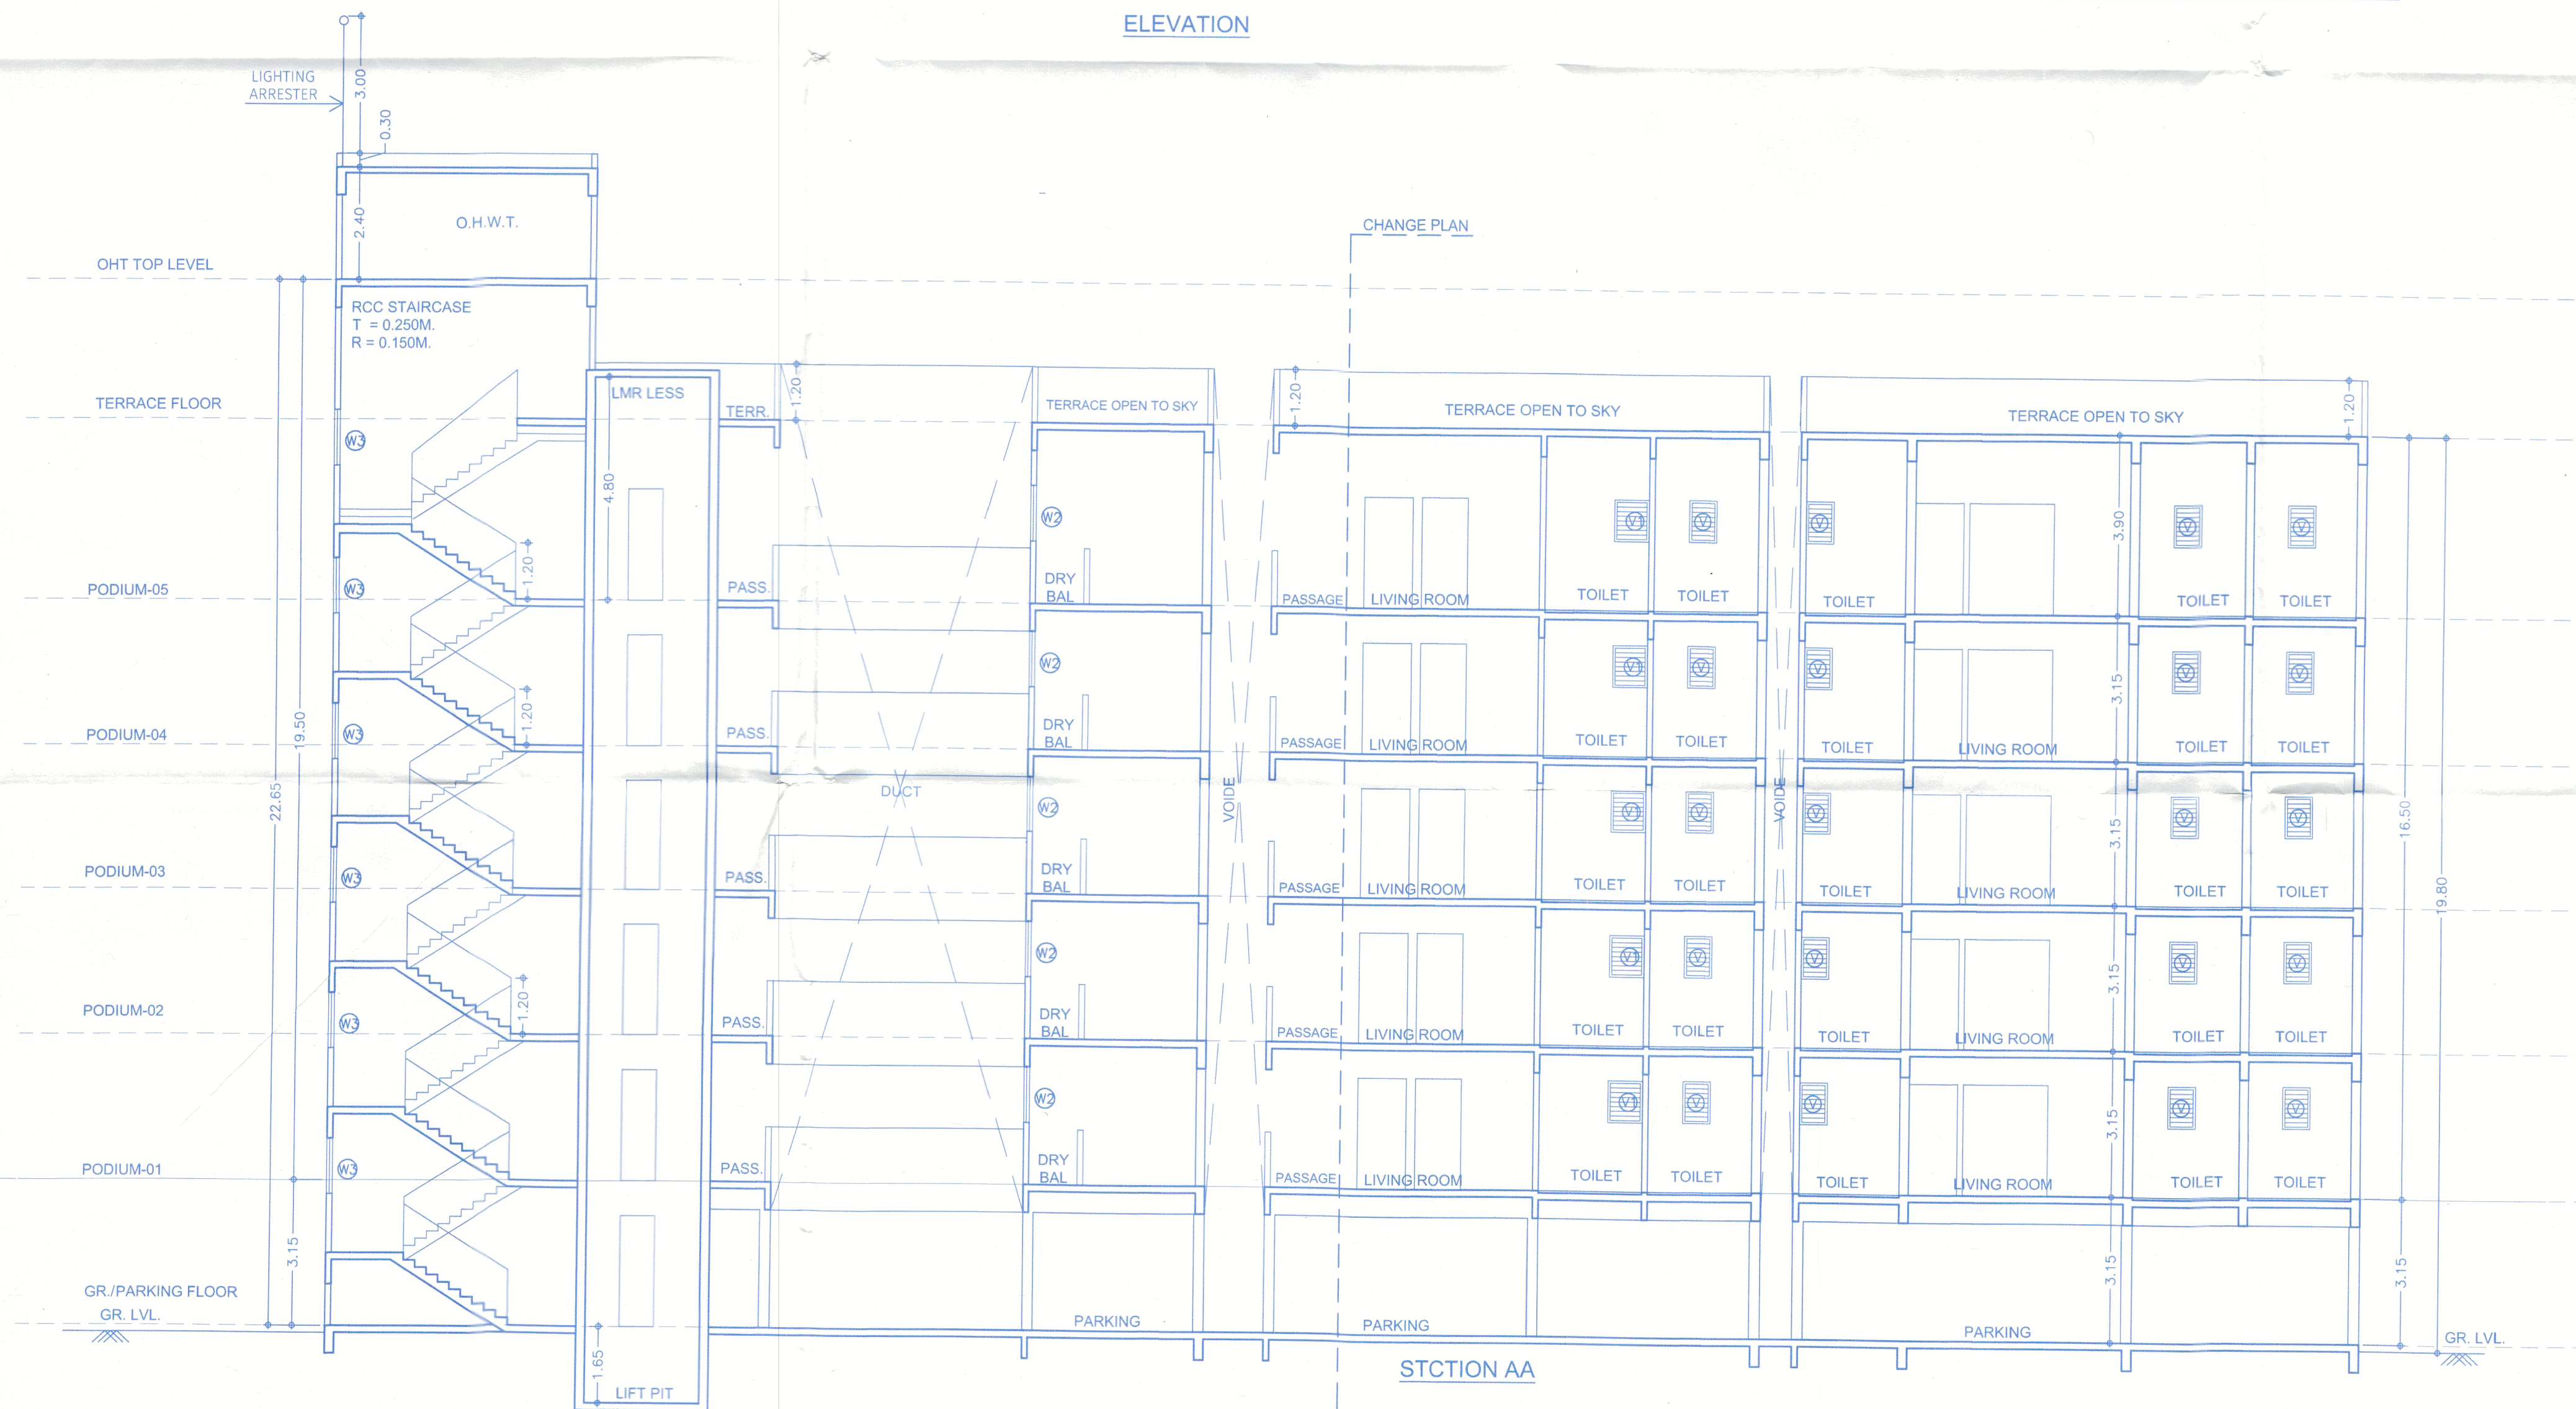

SECTION AA

DATE & STAMP OF APPROVAL		13/40
TOWER -D		
Sanctioned No. B.P./Tathawade/22/2026 Subject to conditions mentioned in the Office Order No. aven dated 4/3/2026 Pimpri Date : 4/3/2026		
O. C. Signed by City Engineer		 City Engineer Building Permission Dept., PCMC., Pimpri, Pune-16

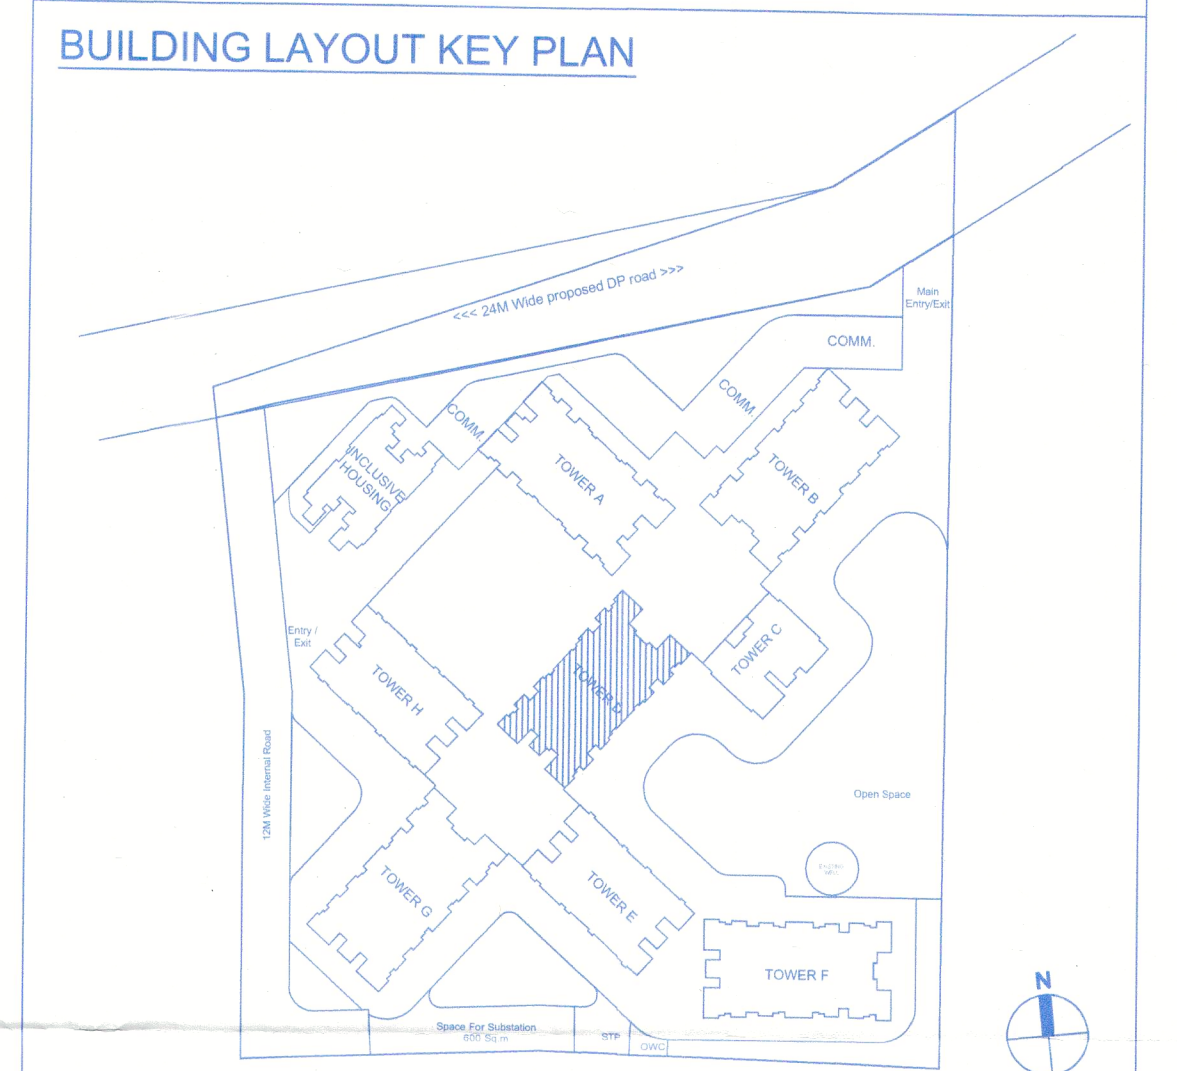

F JOB TITLE / SITE ADDRESS	
PROPOSED BUILDING PERMISSION ON S. NO. 100/1 100/2A/100/2B/100/3/113/2A-2, 100/1 100/2A/100/2B/100/3/113/2A-10 AND 100/1 100/2A/100/2B/100/3/113/2A-6 VILLAGE-TATHAWADE, TAL-MULSHI, PUNE.	
G OWNER NAME AND SIGNATURE	
Owner's Name Infinity Promoters Pvt. Ltd. Through Vineet K. Goyal	Owner's sign
H ARCHITECT	
Architect's Name Hrishikesh Kulkarni : CA/2002/29235 Amit Shetty : CA/2010/48283	Architect's sign
Drawing Title SECTION & ELEVATION	
Scale 1:100 at A1-Paper Size	Drawn by Kailas P.
Checked by Amit S.	10/02/2026
Job No. 2970	Revision A
FOR P.C.M.C. REVISED SANCTION	