


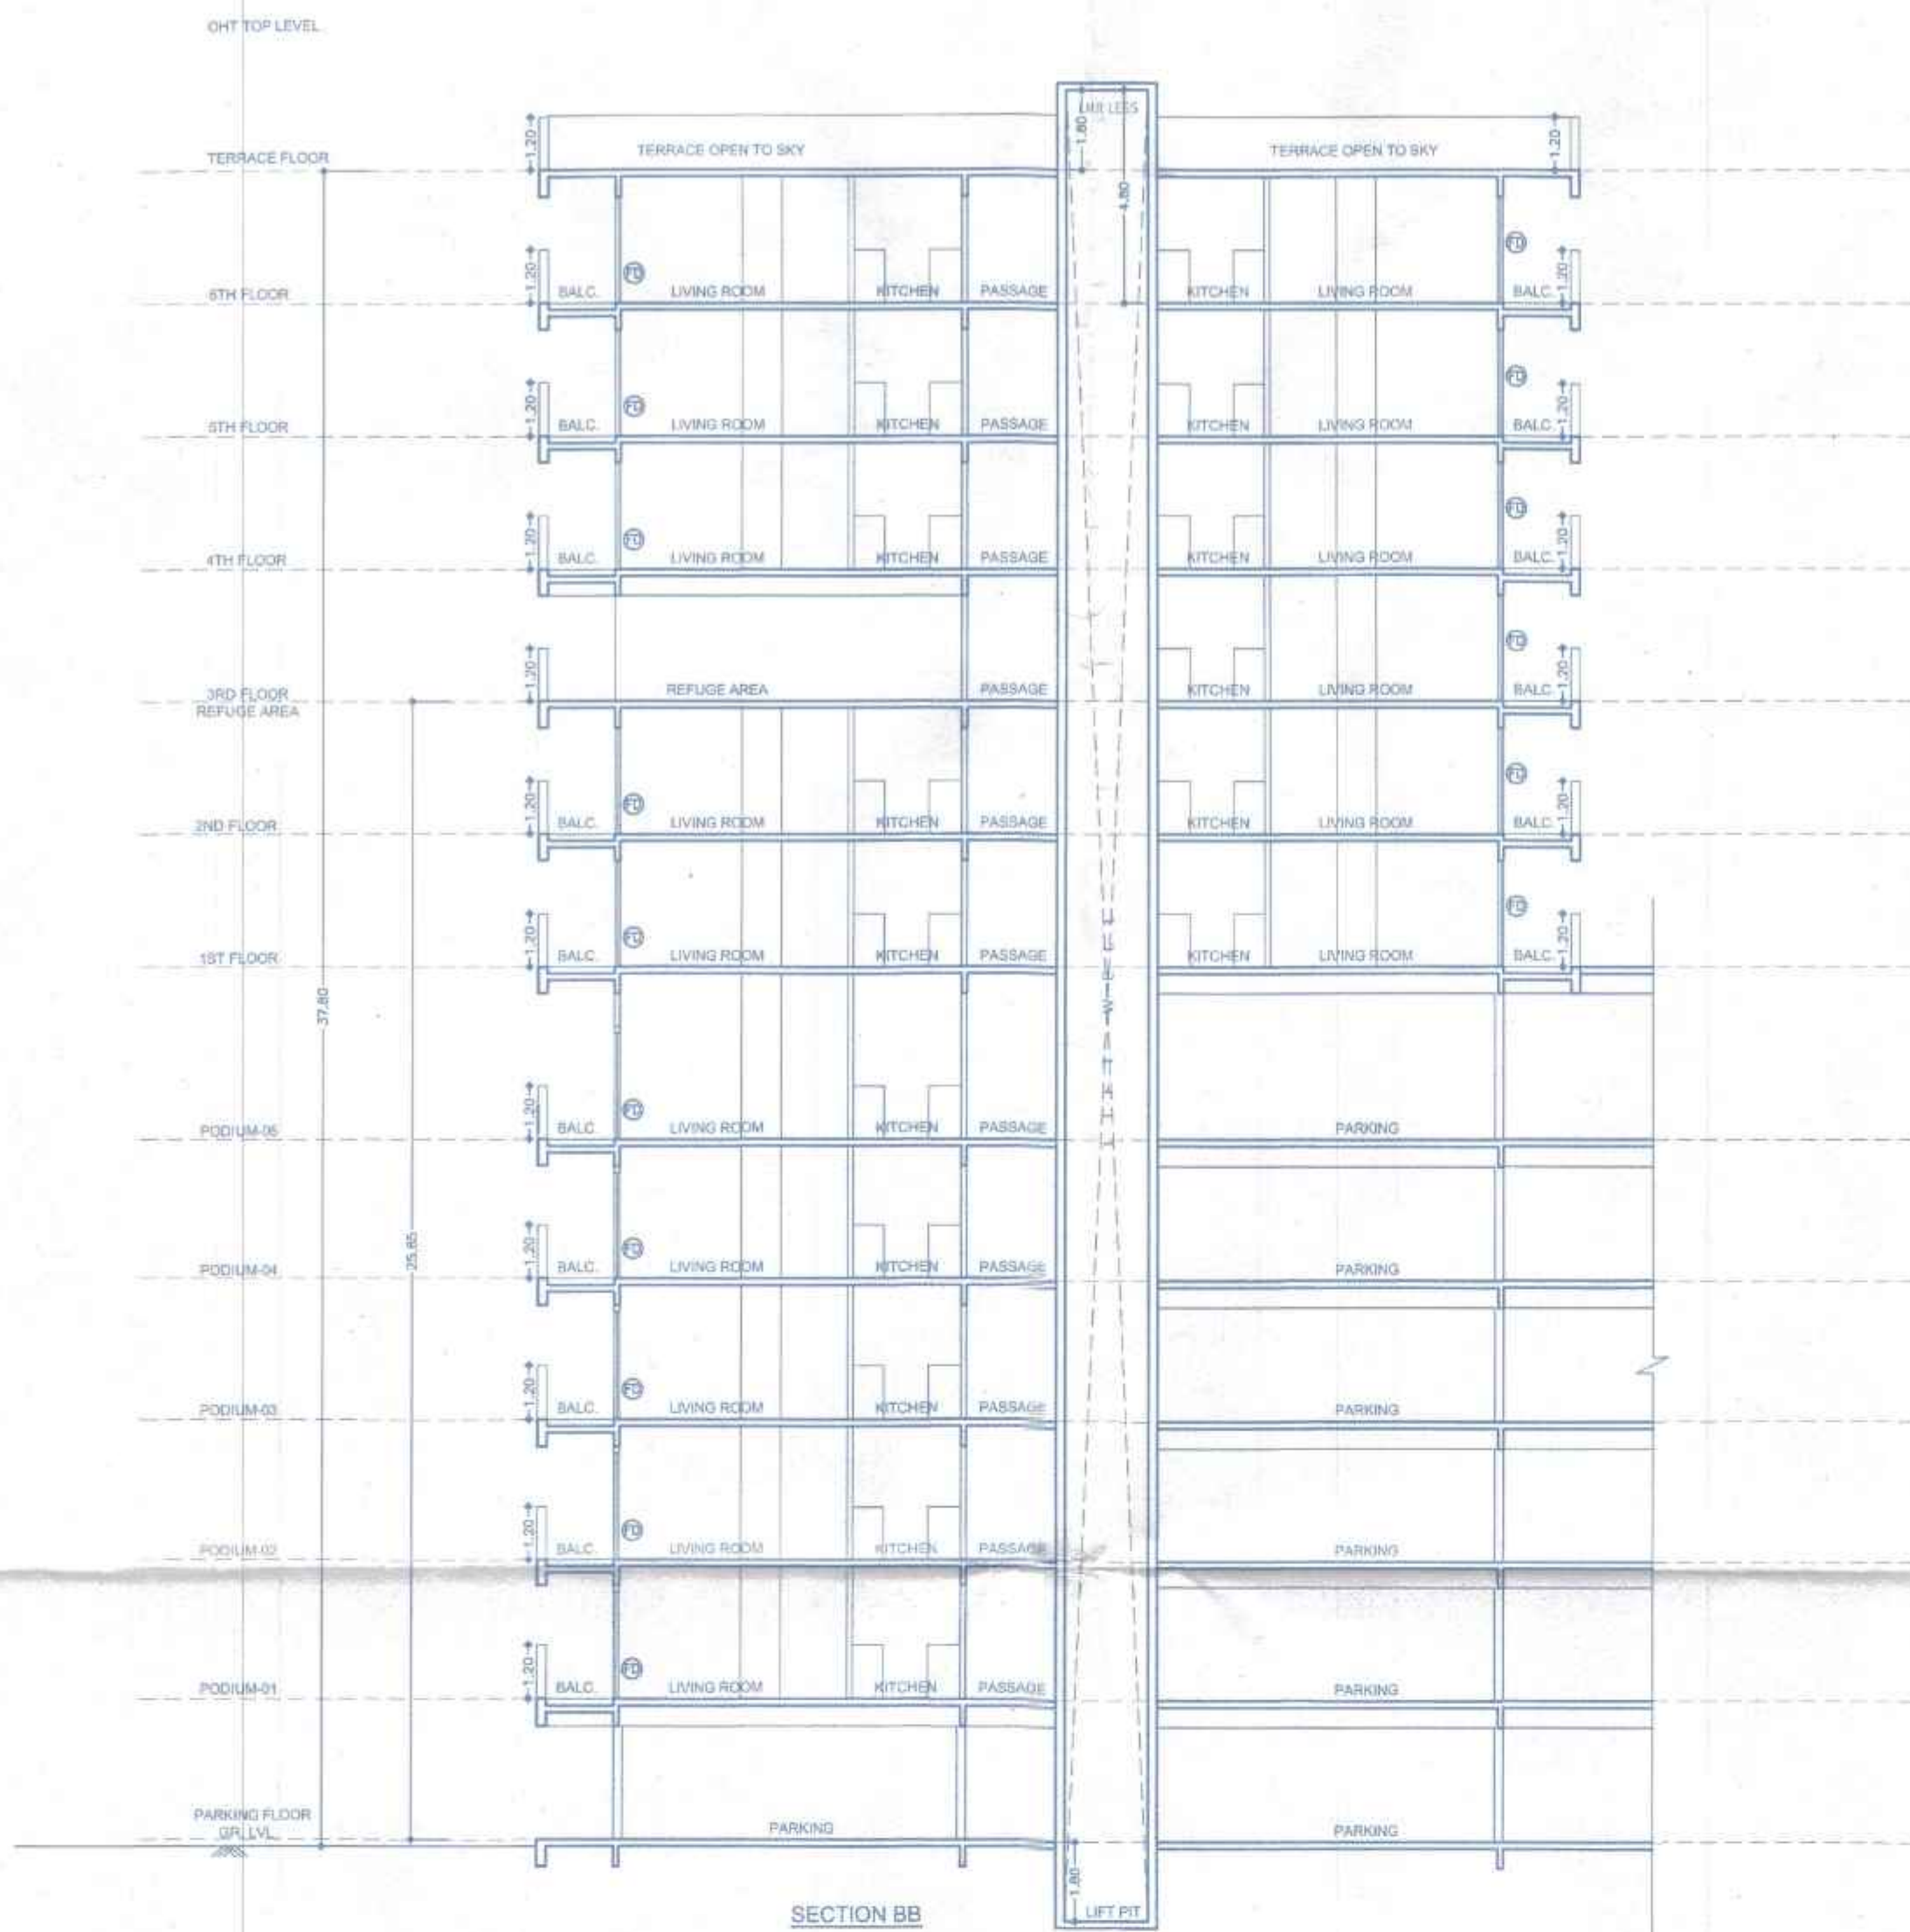

DATE & STAMP OF APPROVAL 15/50


TOWER - B

Sanctioned No. B.P. /Tathawade/40/2022
Subject to conditions mentioned in the
Office Order No. 11/10/2022
aven dated 31/10/2022
Pimpri
Date 31/10/2022



O. C. Signed by
City Engineer

for City Engineer
Building Permission Dept.
PCMC., Pimpri, Pune-18.

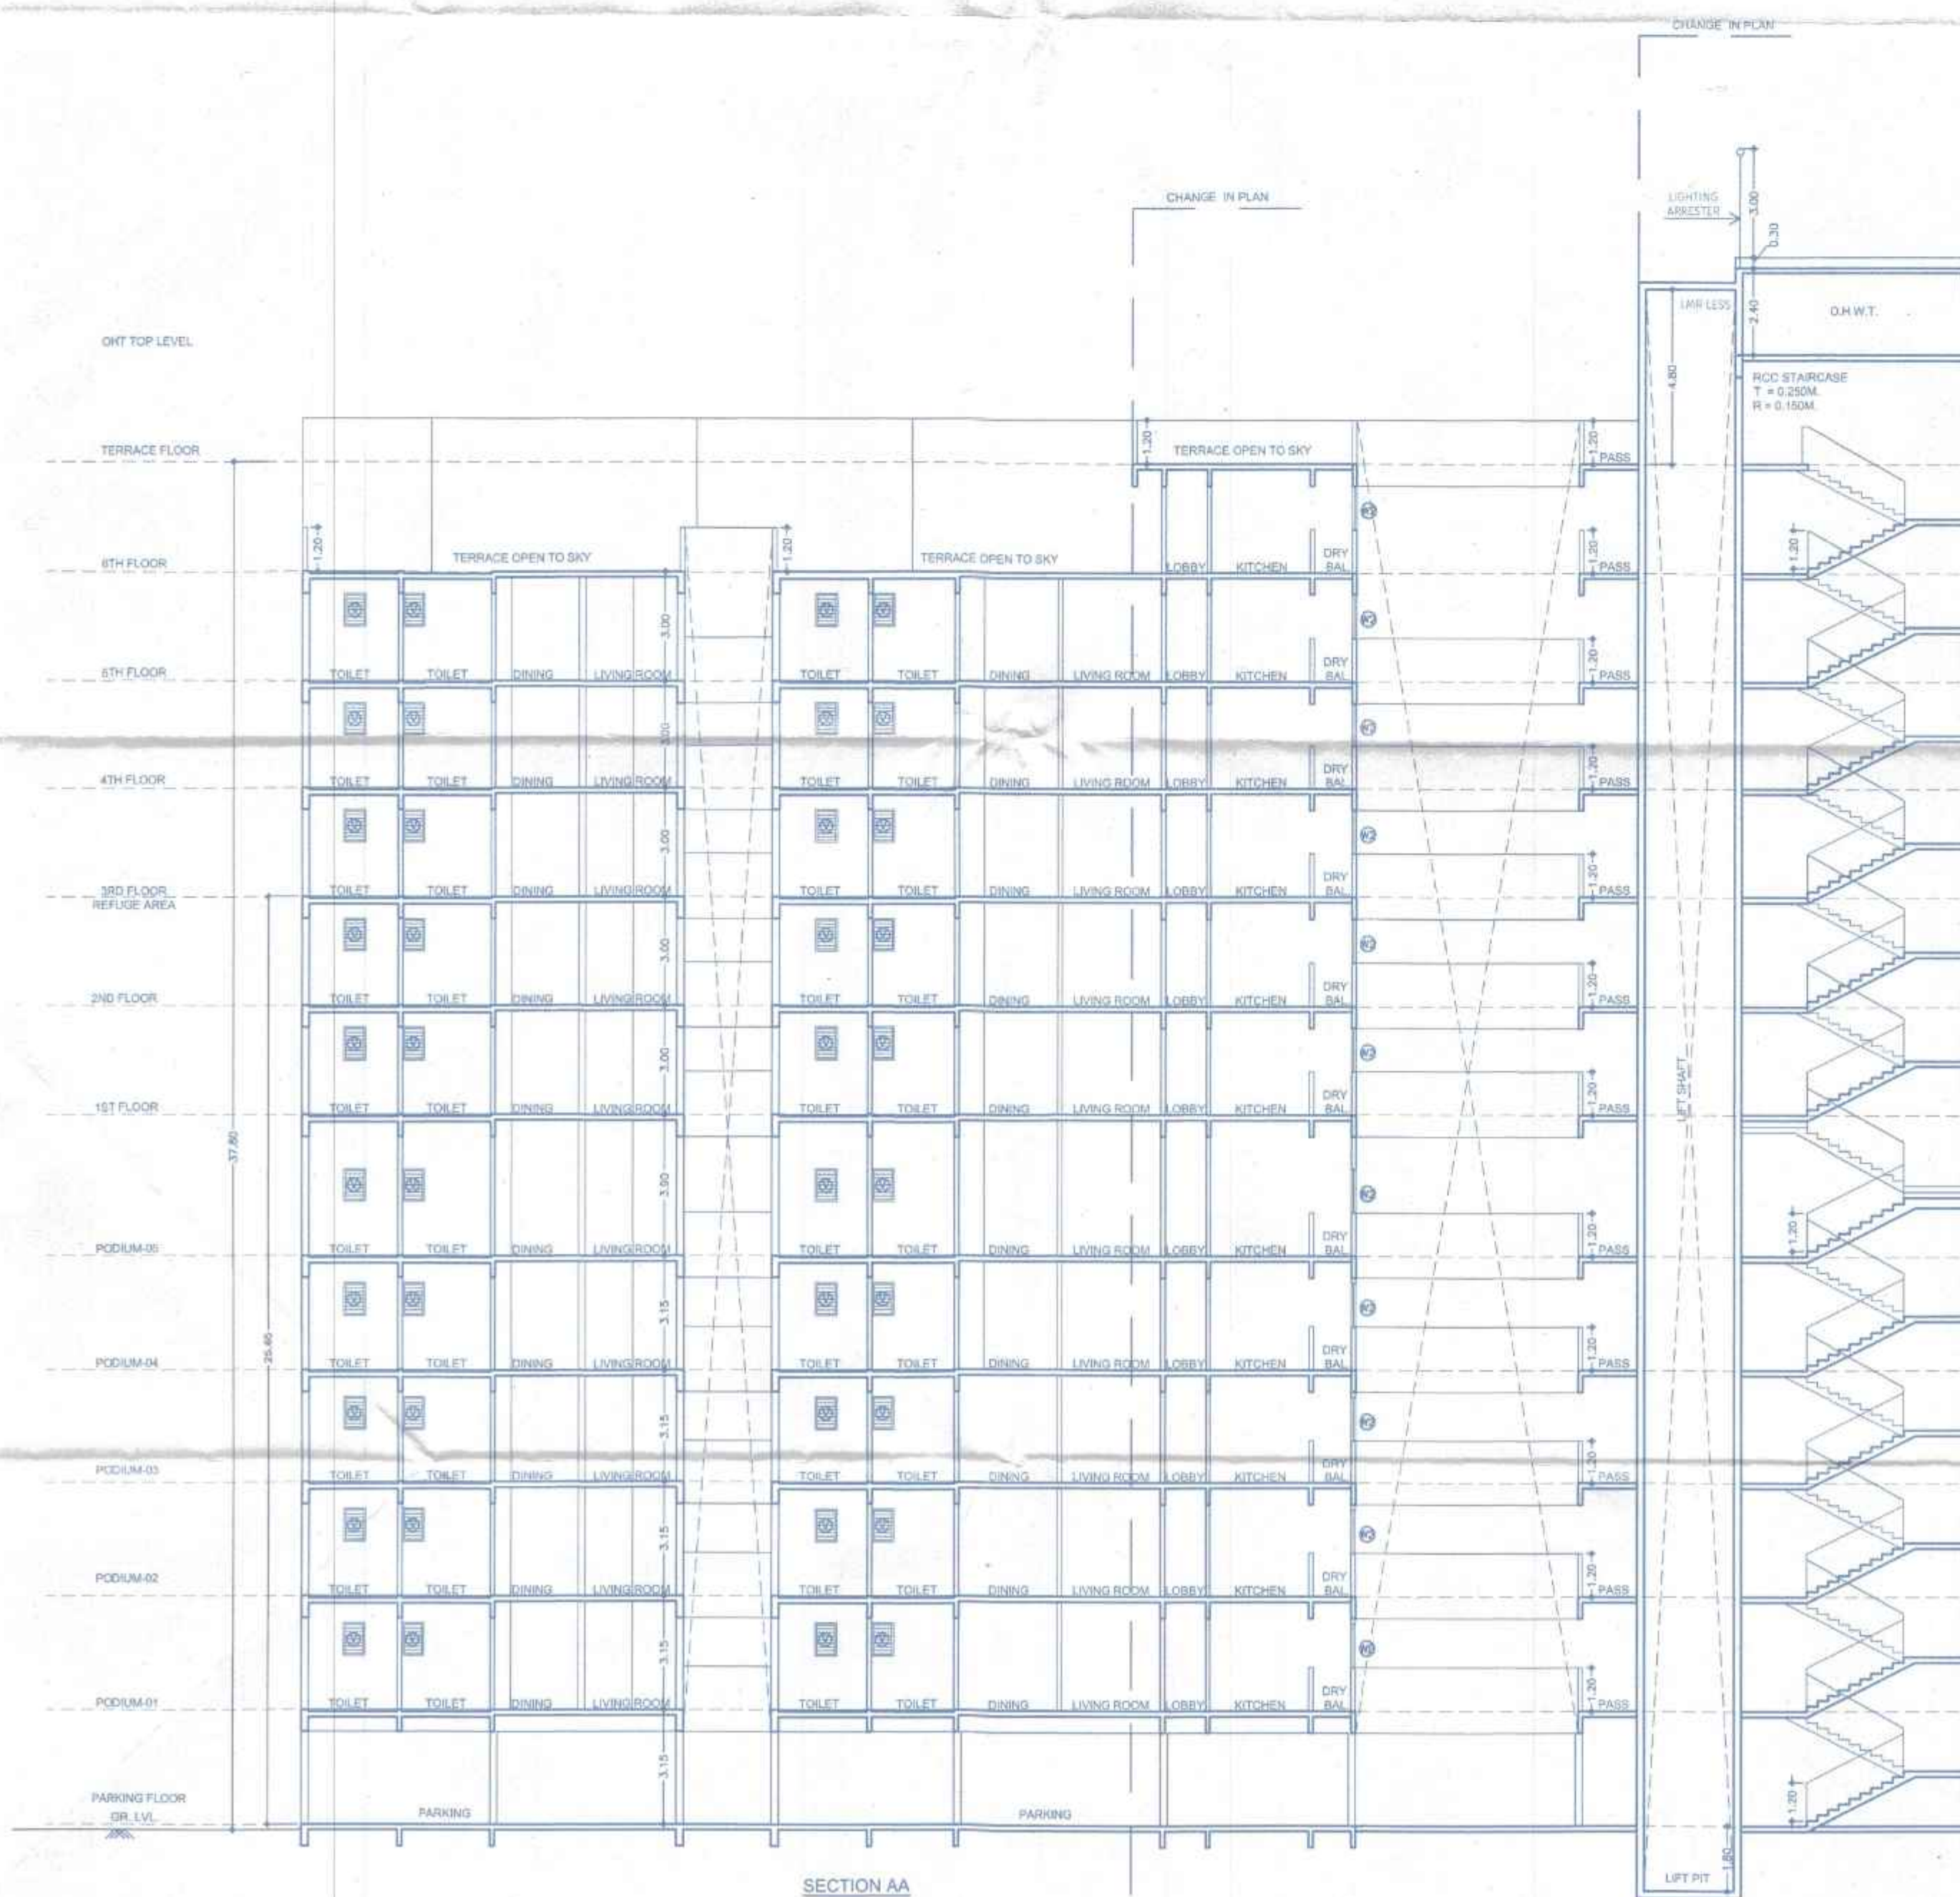

BUILDING LAYOUT KEY PLAN



F JOB TITLE / SITE ADDRESS	
PROPOSED BUILDING PERMISSION ON S. NO. 100/1 100/2A/100/2B/100/3/113/2A-2, 100/1 100/2A/100/2B/100/3/113/2A-10 AND 100/1 100/2A/100/2B/100/3/113/2A-6 VILLAGE-TATHAWADE, TAL-MULSHI, PUNE.	
G OWNER NAME AND SIGNATURE	
Indefinity Promoters Pvt. Ltd. Through Vinod K. Goyal	
H ARCHITECT	
Hrishikesh Kulkarni - CA2000246235 Amit Shetty - CA2001048283	
I ELEVATION	
VK:a architecture	
2570	
220	
23/05/2026	
FOR PCMC SUBMISSION	