

TOWER -E


Sanctioned No. B.P/Tathawade/22/2026
Subject to conditions mentioned in the
Office Order No.
aven dated 4/3/2026
Pimpri
Date : 4/3/2026




O. C. Signed by
City Engineer

City Engineer
Building Permission Dept.
PCMC., Pimpri, Pune-18

LIGHTING
ARRESTER

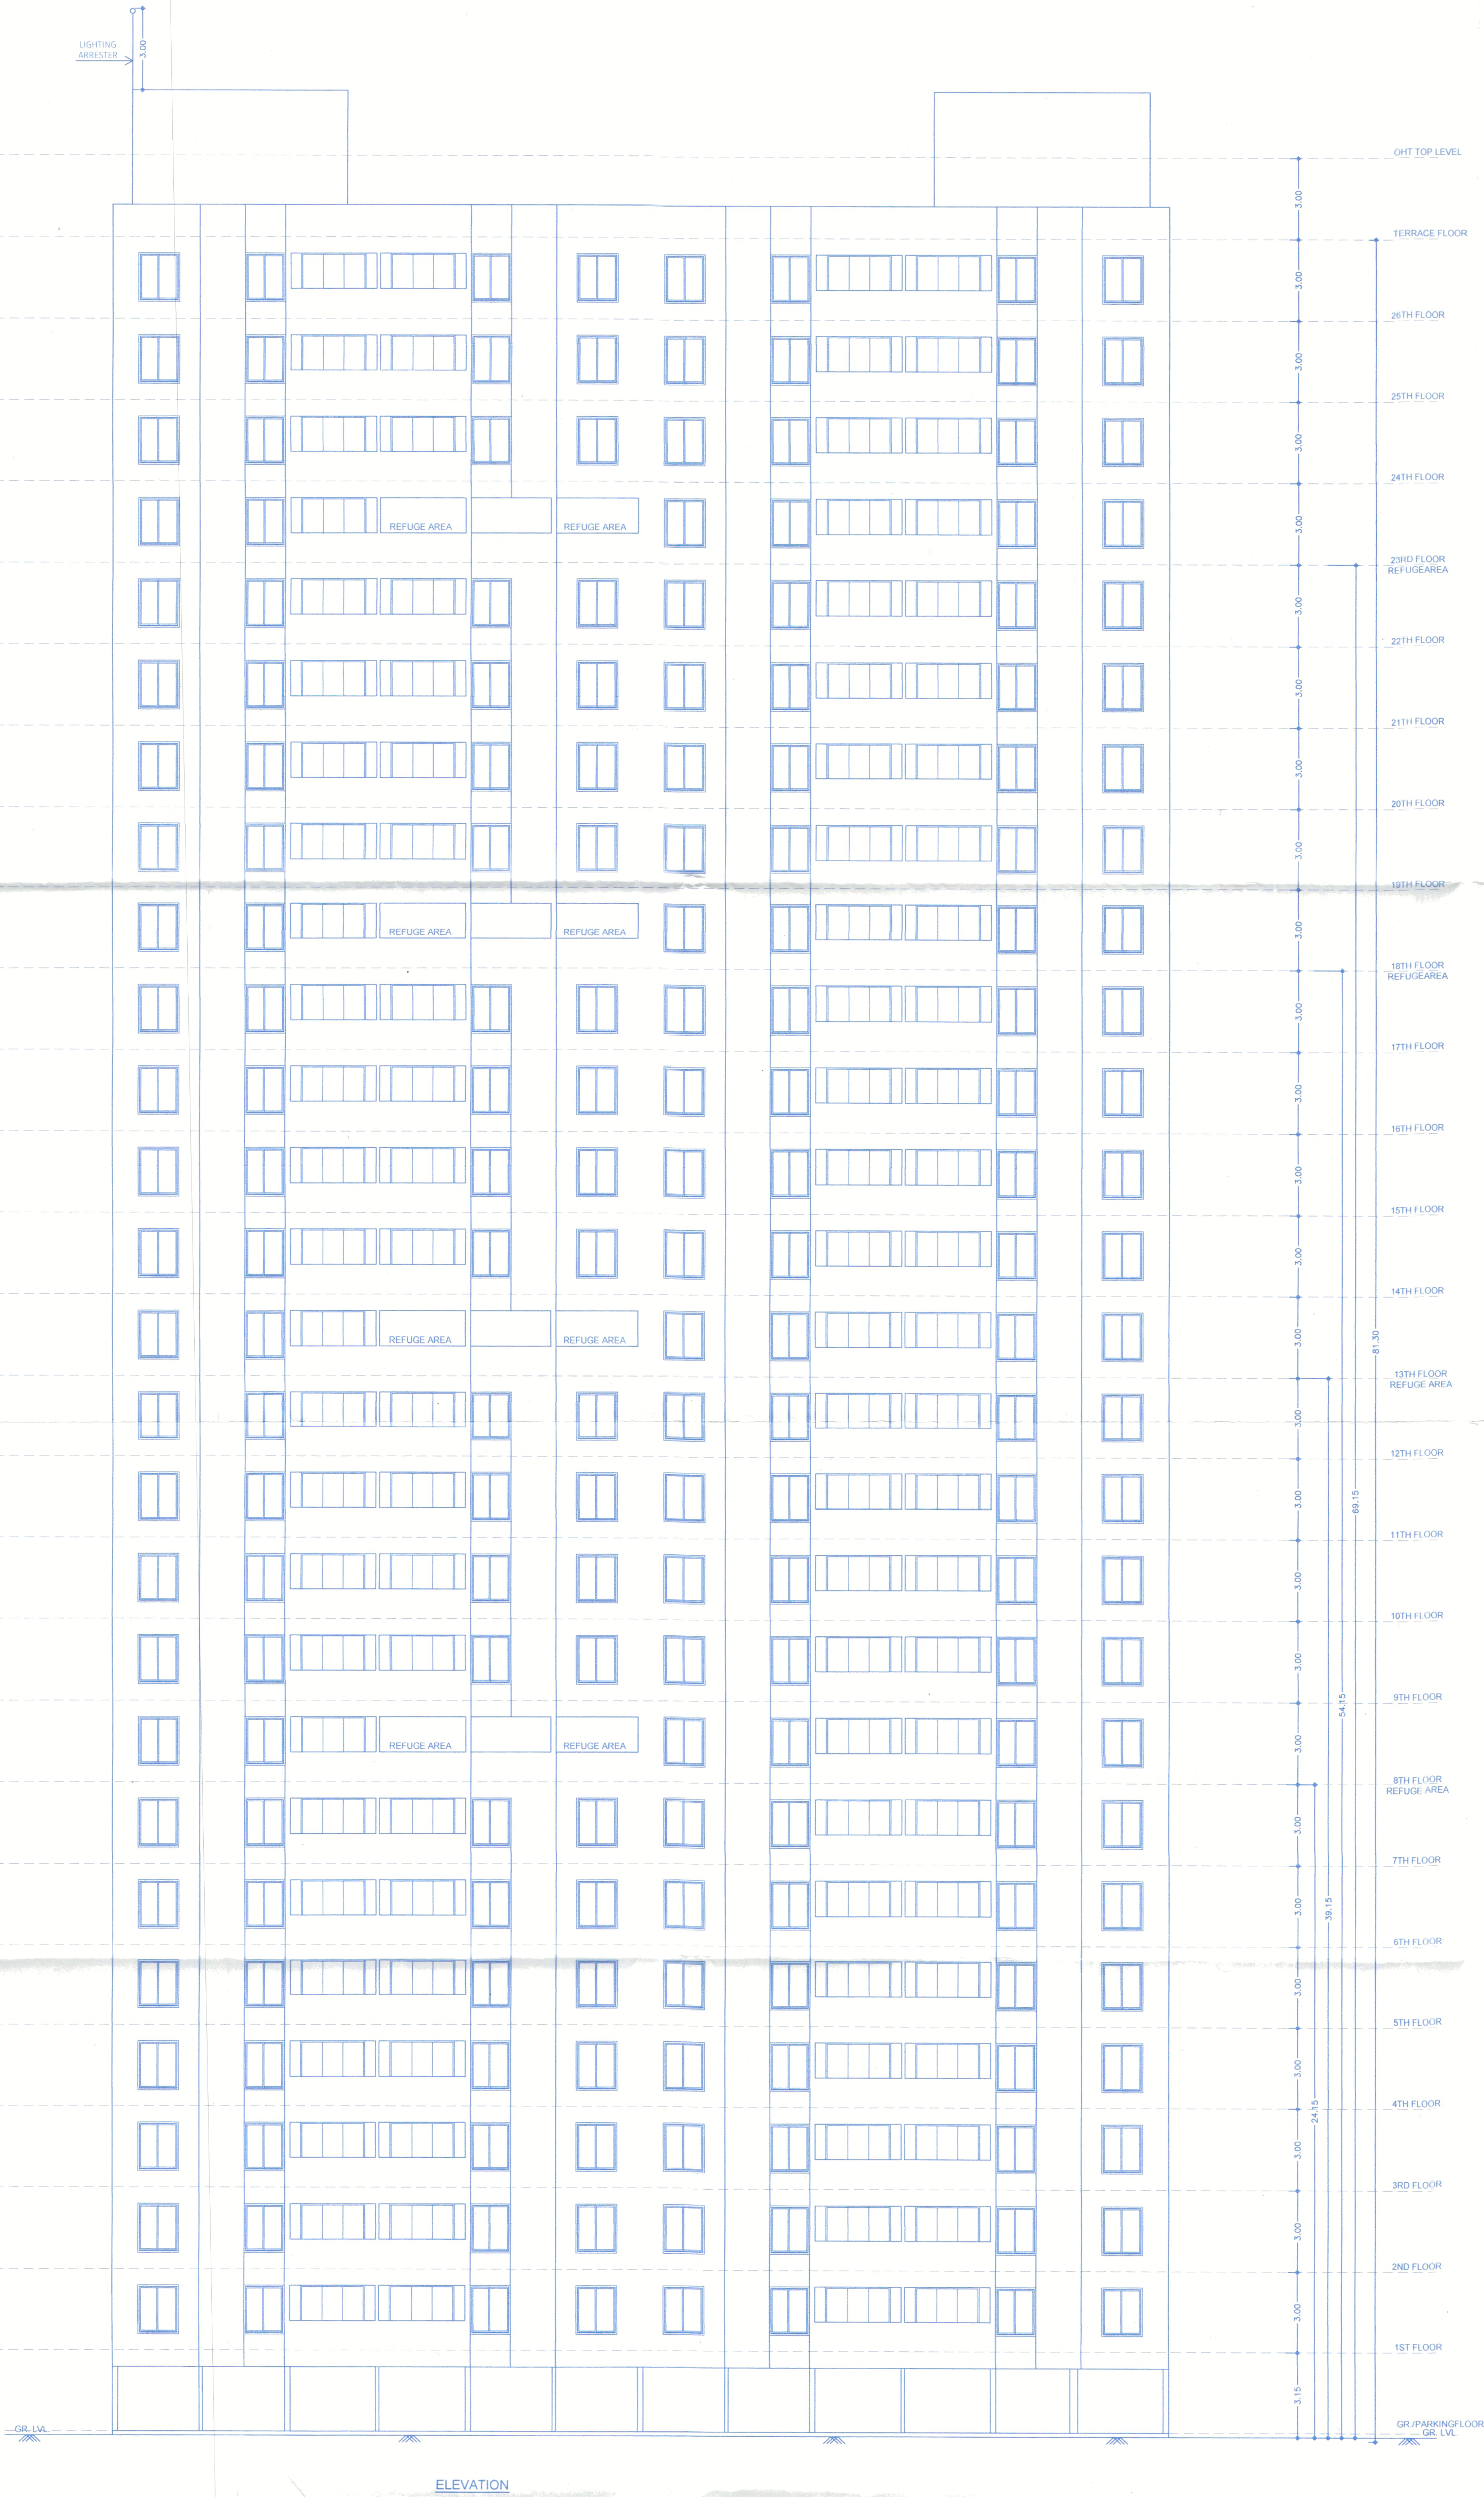

BUILDING LAYOUT KEY PLAN

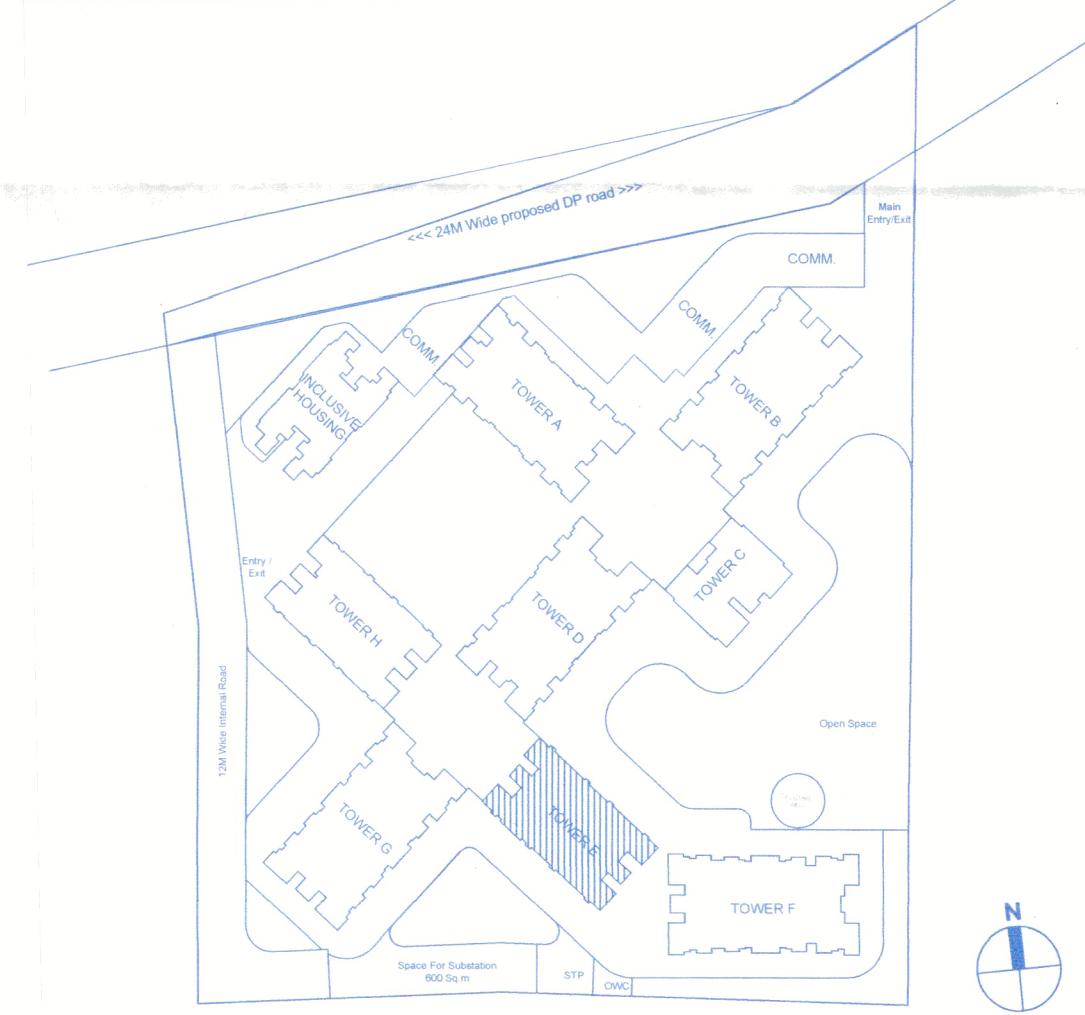

F JOB TITLE / SITE ADDRESS

PROPOSED BUILDING PERMISSION
ON S. NO. 100/1 100/2A/100/2B/100/3/113/2A-2,
100/1 100/2A/100/2B/100/3/113/2A-10 AND
100/1 100/2A/100/2B/100/3/113/2A-6
VILLAGE-TATHAWADE, TAL-MULSHI, PUNE.

G OWNER NAME AND SIGNATURE

Infinity Promoters Pvt. Ltd.
Through Vineet K. Goyal

Owner's sign

H ARCHITECT

Architect's Name
Hrishikesh Kulkarni : CA/2002/29235
Amit Shetty : CA/2010/48283

Architect's sign



5th Floor Nextpen Avenue, Sr.No.103(p),
C.T.S.No.2850,S.B.Road Near ICC Trade
Tower,Saharawadi, Pune-411016.

P +91 20 6626 8888
E mail@vkarch.com
W www.vkarch.com

Drawing Title
SECTION-AA

Drawn by
Sagar P.

Checked by
Amit S.

Job No
2970

Drawing No
226

Scale
FOR P.C.M.C. REVISED SANCTION

Scale
1:150
at
A1-Paper Size

Date
10/02/2026

Revision