

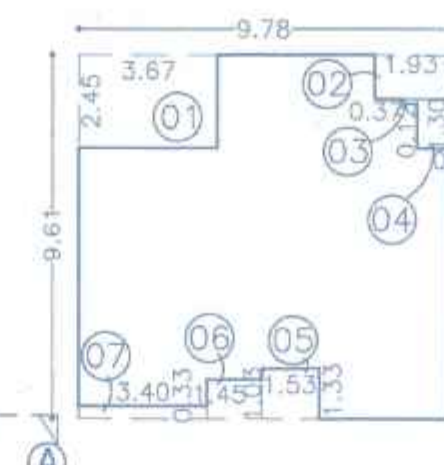
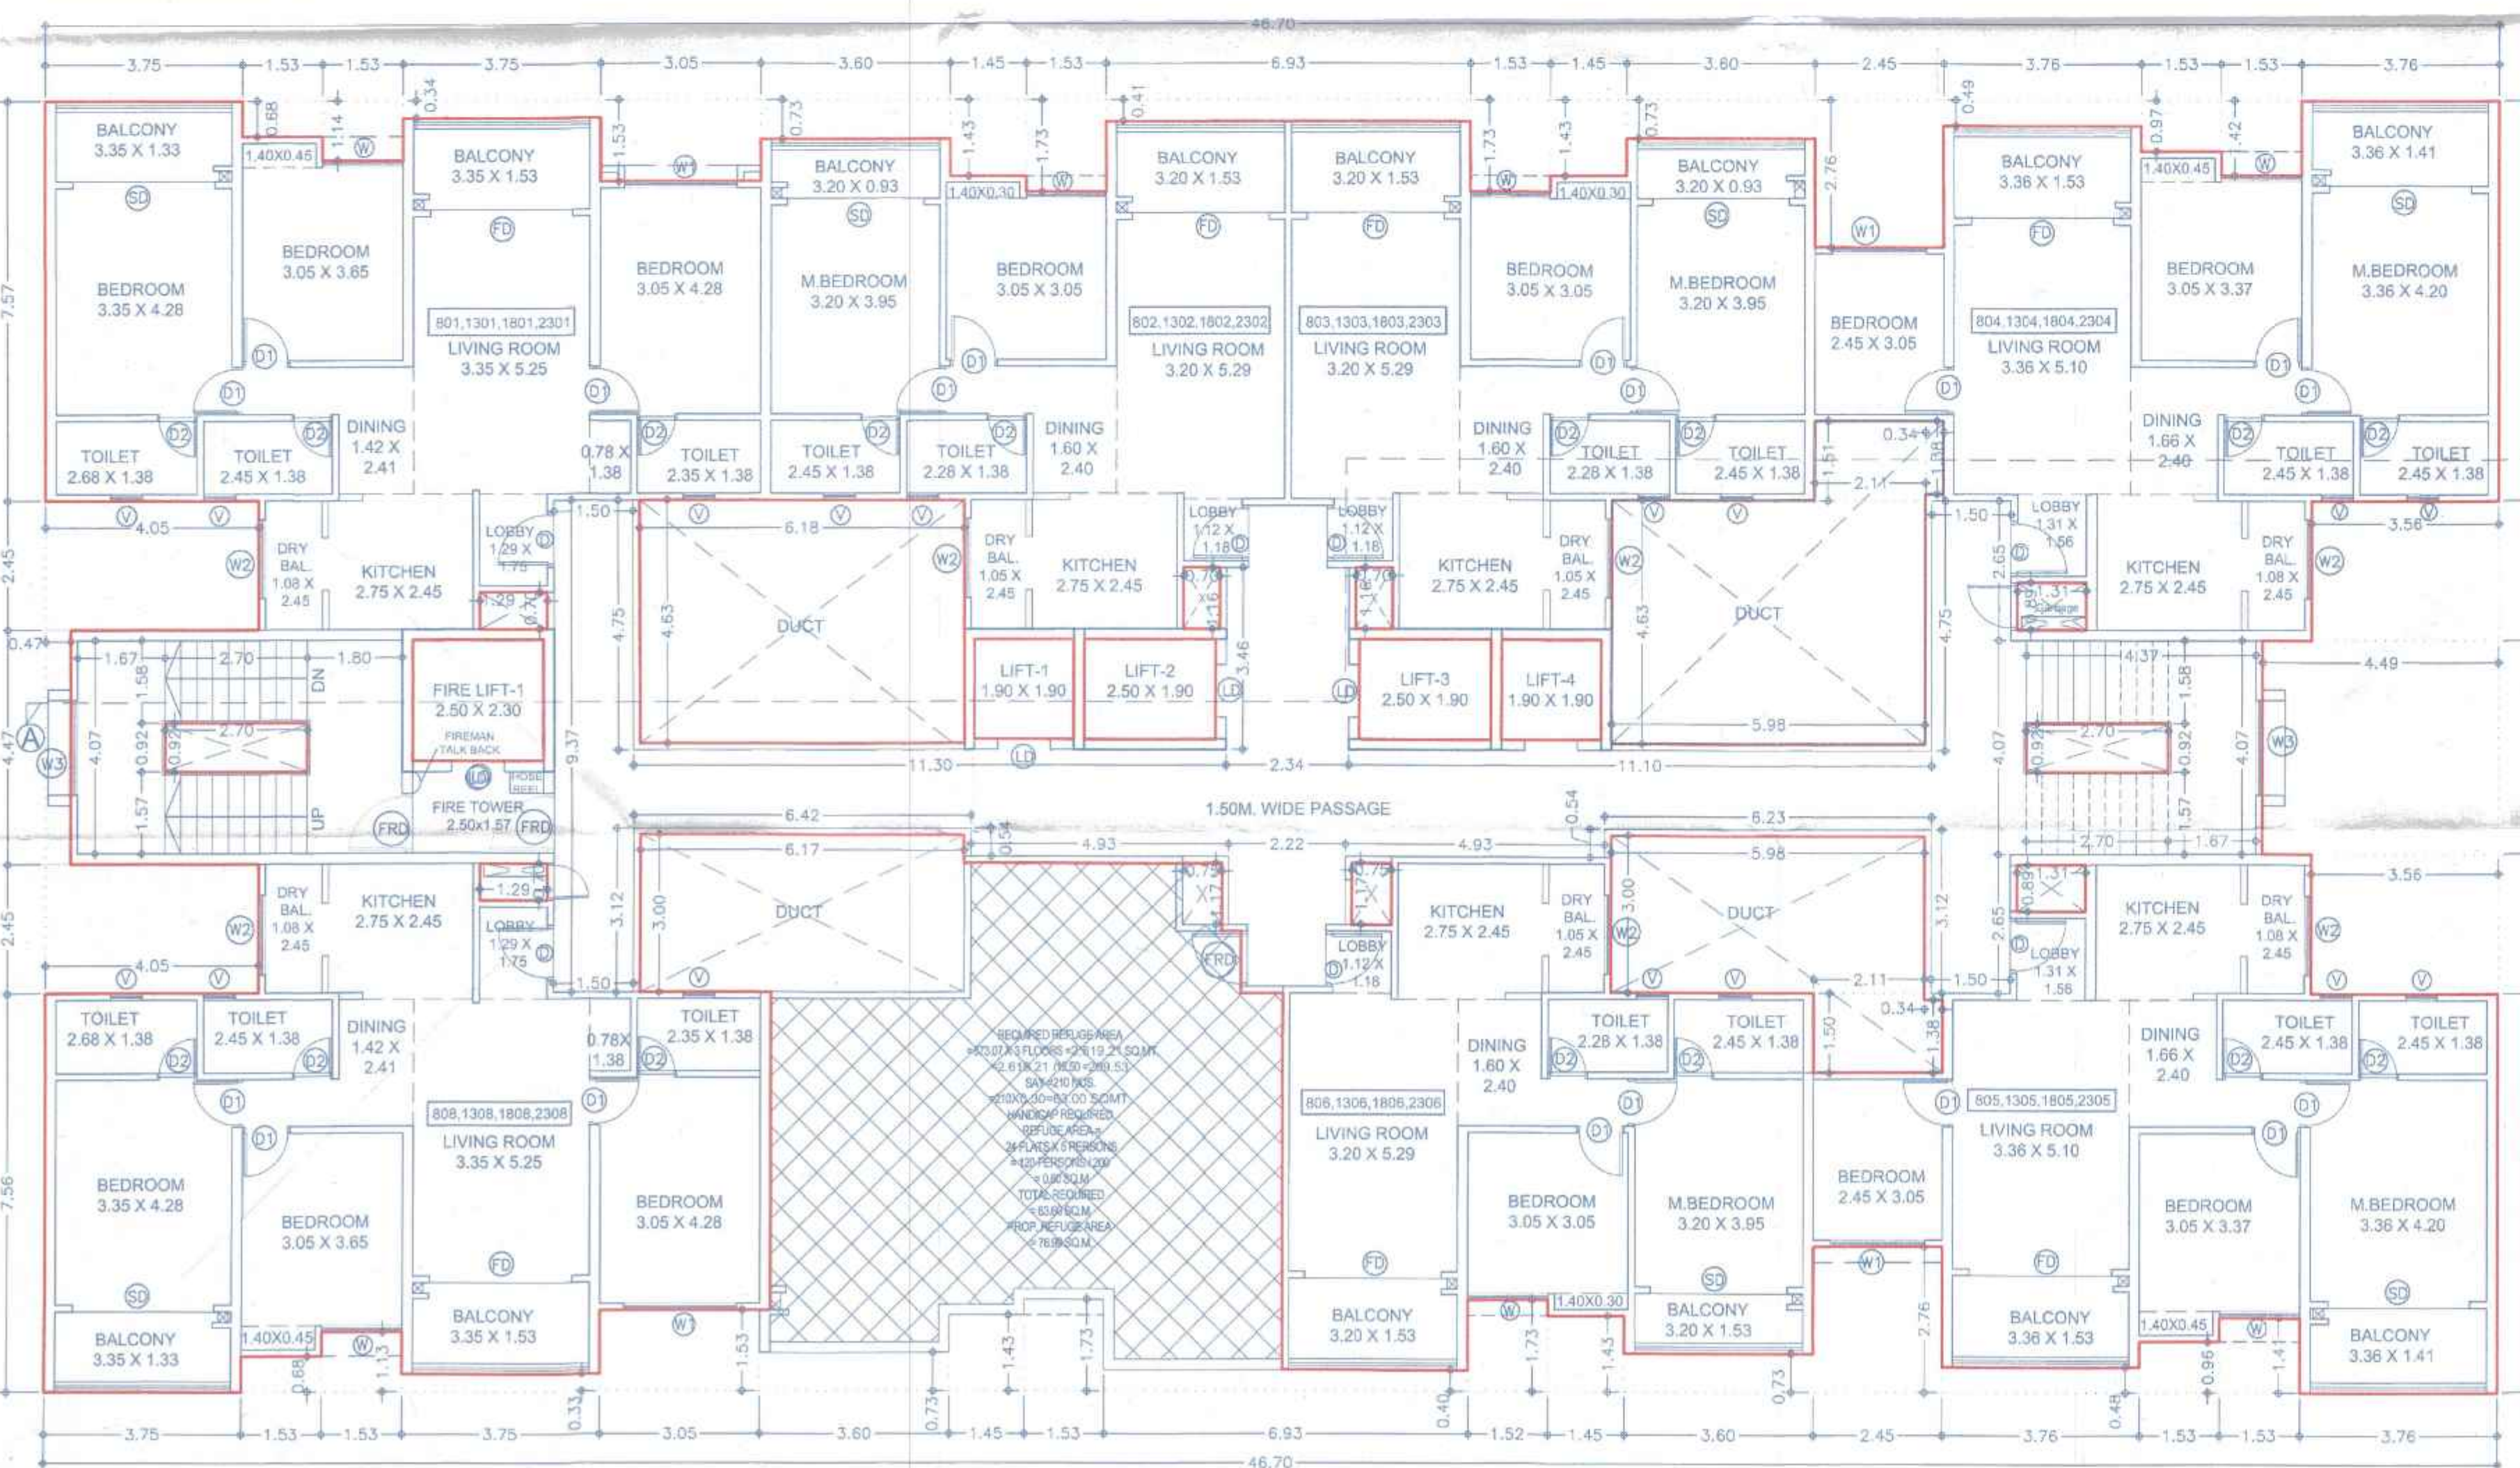


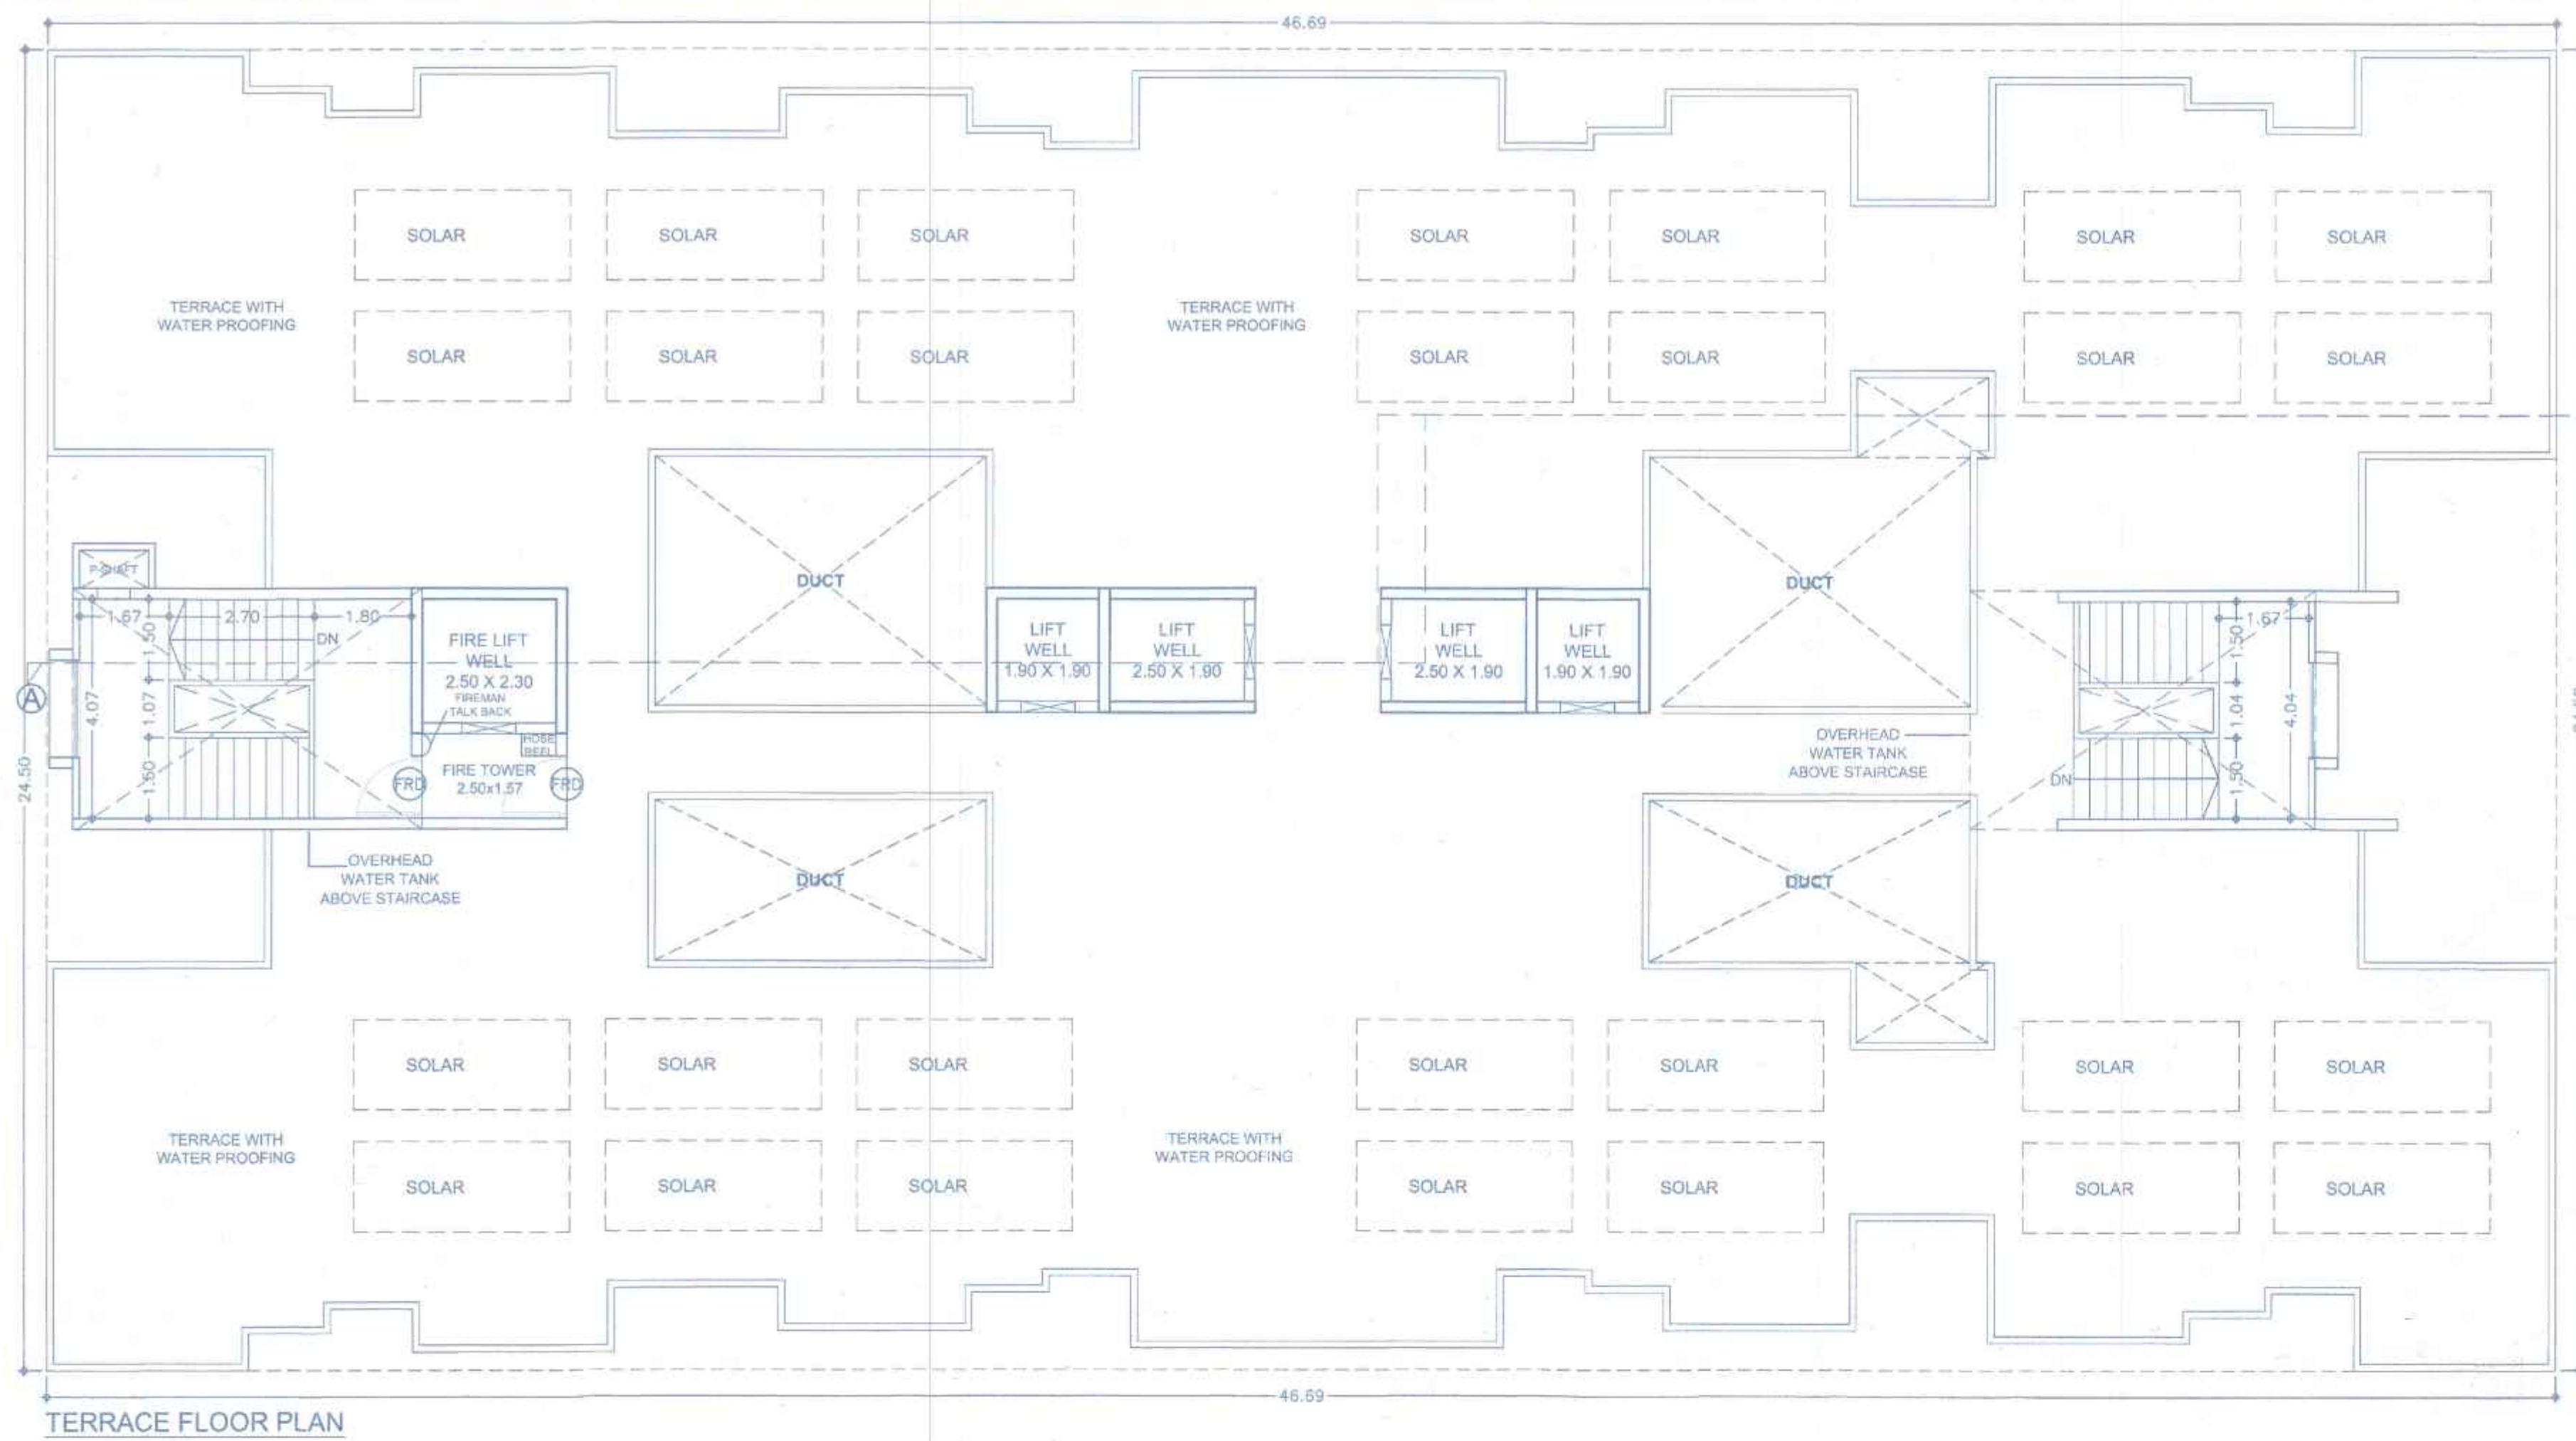

REFUGE AREA CALC. FOR 8TH,13TH, 18TH & 23RD FLOOR

BLOCK-A :				
A	9.78	X	9.61	X 1 = 93.99
DEDUCTION				
1	3.67	X	2.45	X 1 = 8.99
2	1.93	X	1.17	X 1 = 2.26
3	0.37	X	0.12	X 1 = 0.04
4	0.81	X	1.30	X 1 = 1.05
5	1.53	X	1.33	X 1 = 2.03
6	1.45	X	1.03	X 1 = 1.49
7	3.40	X	0.33	X 1 = 1.12
TOTAL				17.00
TOTAL B/UP AREA				76.99
				SQ.M.

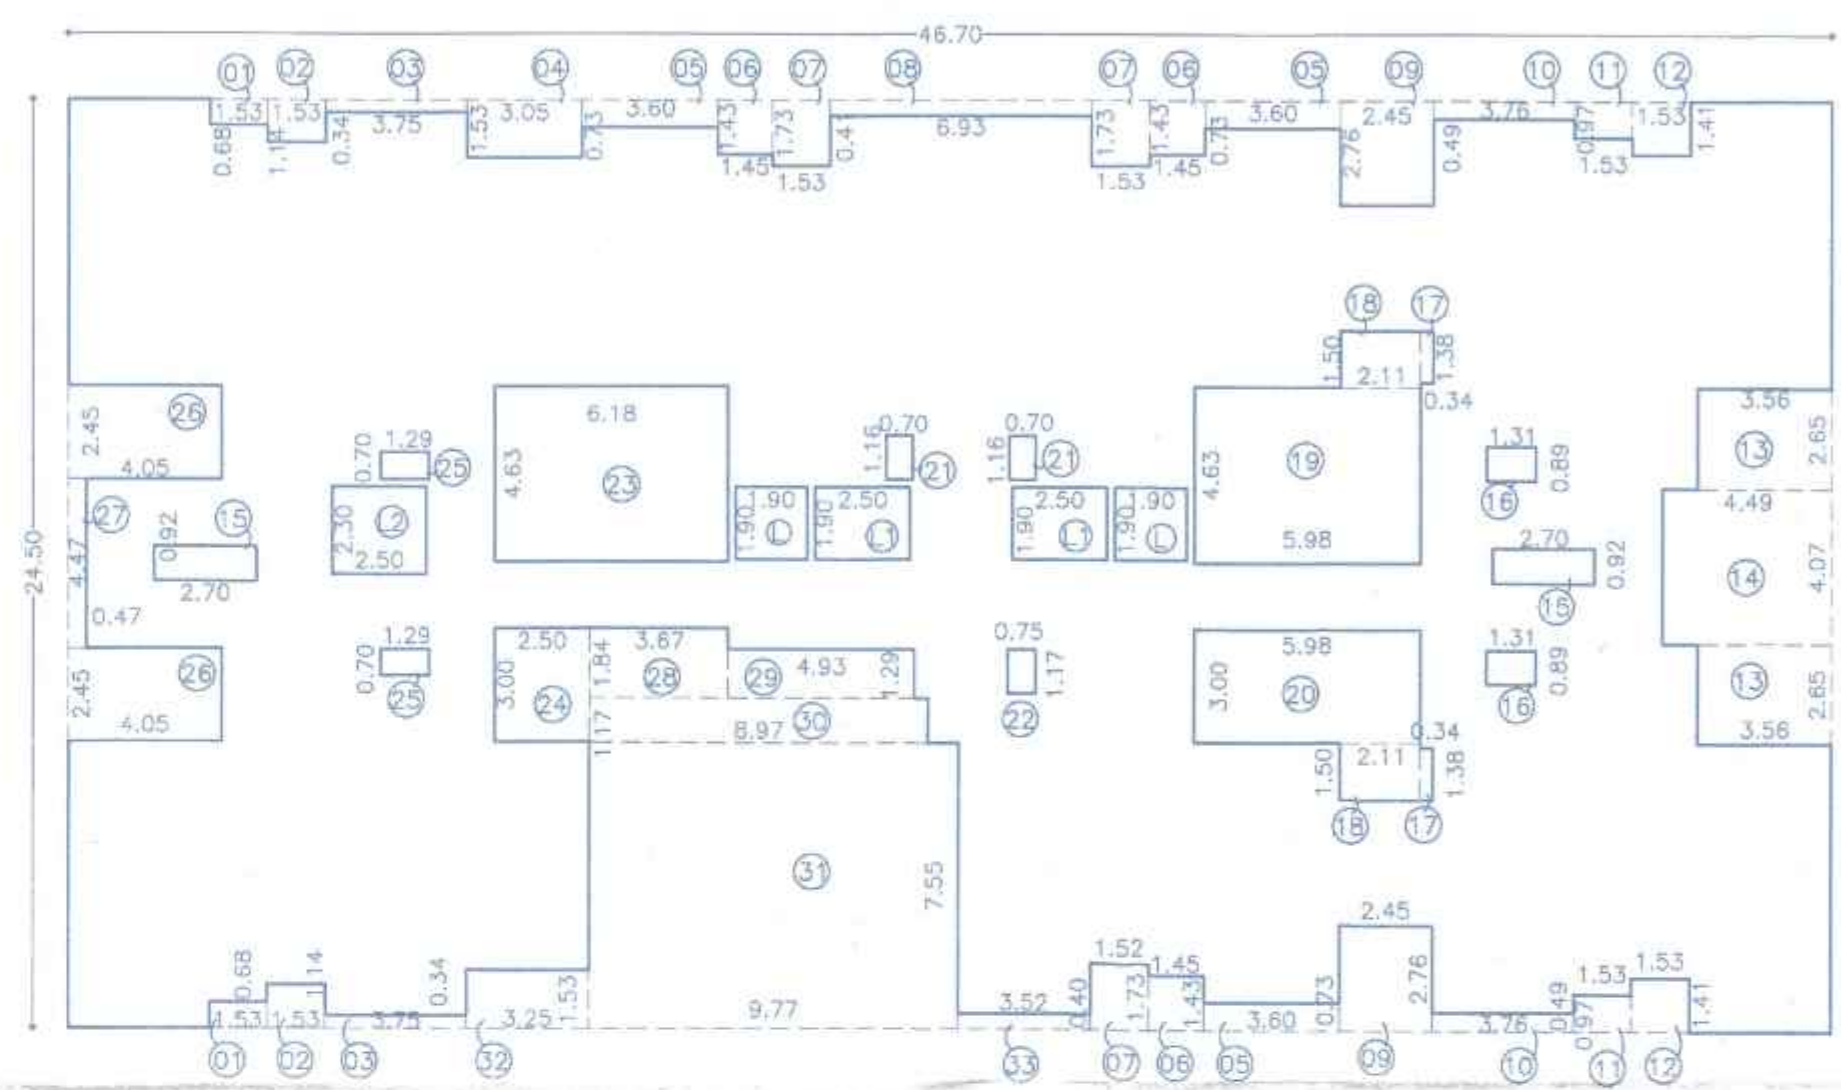

B/UP AREA CALC. FOR TYPICAL 8TH,13TH,18TH& 23RD FLOOR.


BLOCK-A :				
A	46.70	X	24.50	X 1 = 1144.15
DEDUCTION				
1	1.53	X	0.88	X 2 = 2.68
2	1.53	X	1.14	X 2 = 3.49
3	3.75	X	0.34	X 2 = 2.55
4	3.05	X	1.53	X 1 = 4.67
5	3.60	X	0.73	X 3 = 7.88
6	1.45	X	1.43	X 3 = 6.22
7	1.53	X	1.73	X 3 = 7.94
8	6.93	X	0.41	X 1 = 2.84
9	2.45	X	2.76	X 2 = 13.52
10	3.76	X	0.49	X 2 = 3.68
11	1.53	X	0.97	X 2 = 2.97
12	1.53	X	1.41	X 2 = 4.31
13	3.56	X	2.65	X 2 = 18.87
14	4.49	X	4.07	X 1 = 18.27
15	2.70	X	0.92	X 2 = 4.97
16	1.31	X	0.89	X 2 = 2.33
17	0.34	X	1.38	X 2 = 0.94
18	2.11	X	1.50	X 2 = 6.33
19	5.98	X	4.63	X 1 = 27.69
20	5.98	X	3.00	X 1 = 17.94
21	0.70	X	1.16	X 2 = 1.62
22	0.75	X	1.17	X 1 = 0.88
23	6.18	X	4.63	X 1 = 28.61
24	2.50	X	3.00	X 1 = 7.50
25	1.29	X	0.70	X 2 = 1.81
26	4.05	X	2.45	X 2 = 19.84
27	0.47	X	4.47	X 1 = 2.10
28	3.67	X	1.84	X 1 = 6.75
29	4.93	X	1.29	X 1 = 6.36
30	8.97	X	1.17	X 1 = 10.49
31	9.77	X	7.55	X 1 = 73.76
32	3.25	X	1.53	X 1 = 4.97
33	3.52	X	0.40	X 1 = 1.41
L1	1.90	X	1.90	X 2 = 7.22
L1	2.50	X	1.90	X 2 = 9.50
L2	2.50	X	2.30	X 1 = 5.75
TOTAL				348.09
TOTAL B/UP AREA				796.06
				SQ.M.

DATE & STAMP OF APPROVAL
TOWER -F

Sanctioned No. B.P./Tathawade/22/2026
Subject to conditions mentioned in the
Office Order No.
aven dated 4/13/2026
Pimpri
Date : 4/13/2026

O. C. Signed by
City Engineer

City Engineer
Building Permission Dept.
PCMC, Pimpri, Pune-18

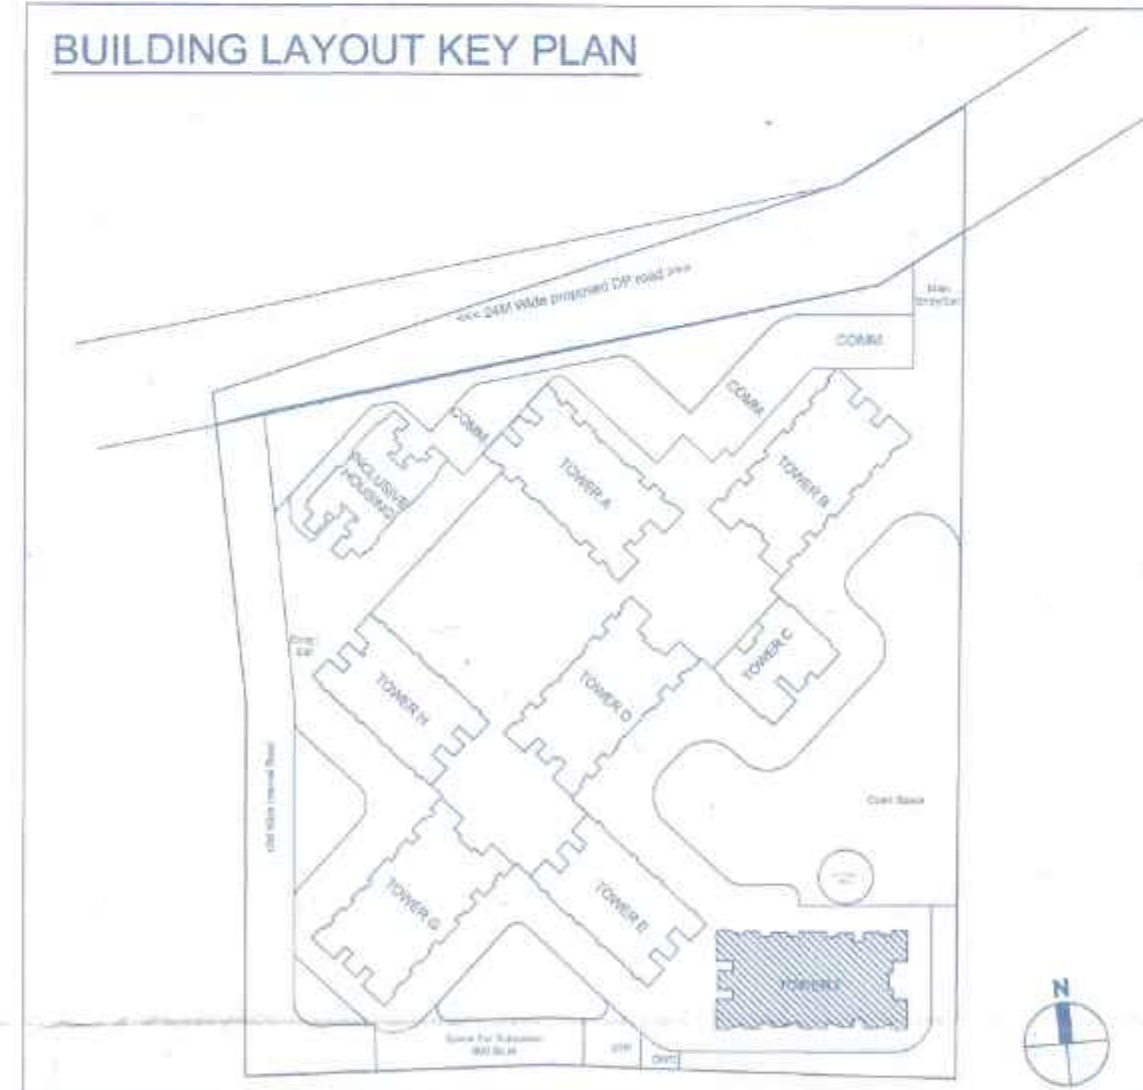

F JOB TITLE / SITE ADDRESS
PROPOSED BUILDING PERMISSION ON S. NO.
100/1 100/2A/100/2B/100/3/113/2A-2, 100/1 100/2A/100/2B/
/100/3/113/2A-10 AND 100/1 100/2A/100/2B/100/3/113/2A-6
VILLAGE-TATHAWADE, TAL-MULSHI, PUNE.

G OWNER NAME AND SIGNATURE
Infinity Promoters Pvt. Ltd.
Through Vineet K. Goyal

H ARCHITECT
Architect Name: Hrishikesh Kulkarni : CA/2002/29235
Amit Shetty : CA/2010/48283

VK:a
architecture

Scale: 1:100 at A1-Paper Size

Drawn by: Kailas P. Checked by: Amit S. Date: 10/02/2026

Job No: 2970 Drawing No: 229 Revision: A

FOR P.C.M.C. REVISED SANCTION