


TOWER -G

Sanctioned No. B.P./Tathawade/22/2026
Subject to conditions mentioned in the
Office Order No.
aven dated 4/3/2026
Pimpri
Date : 4/3/2026




O. C. Signed by
City Engineer

for City Engineer
Building Permission Dept.
PCMC., Pimpri, Pune-18

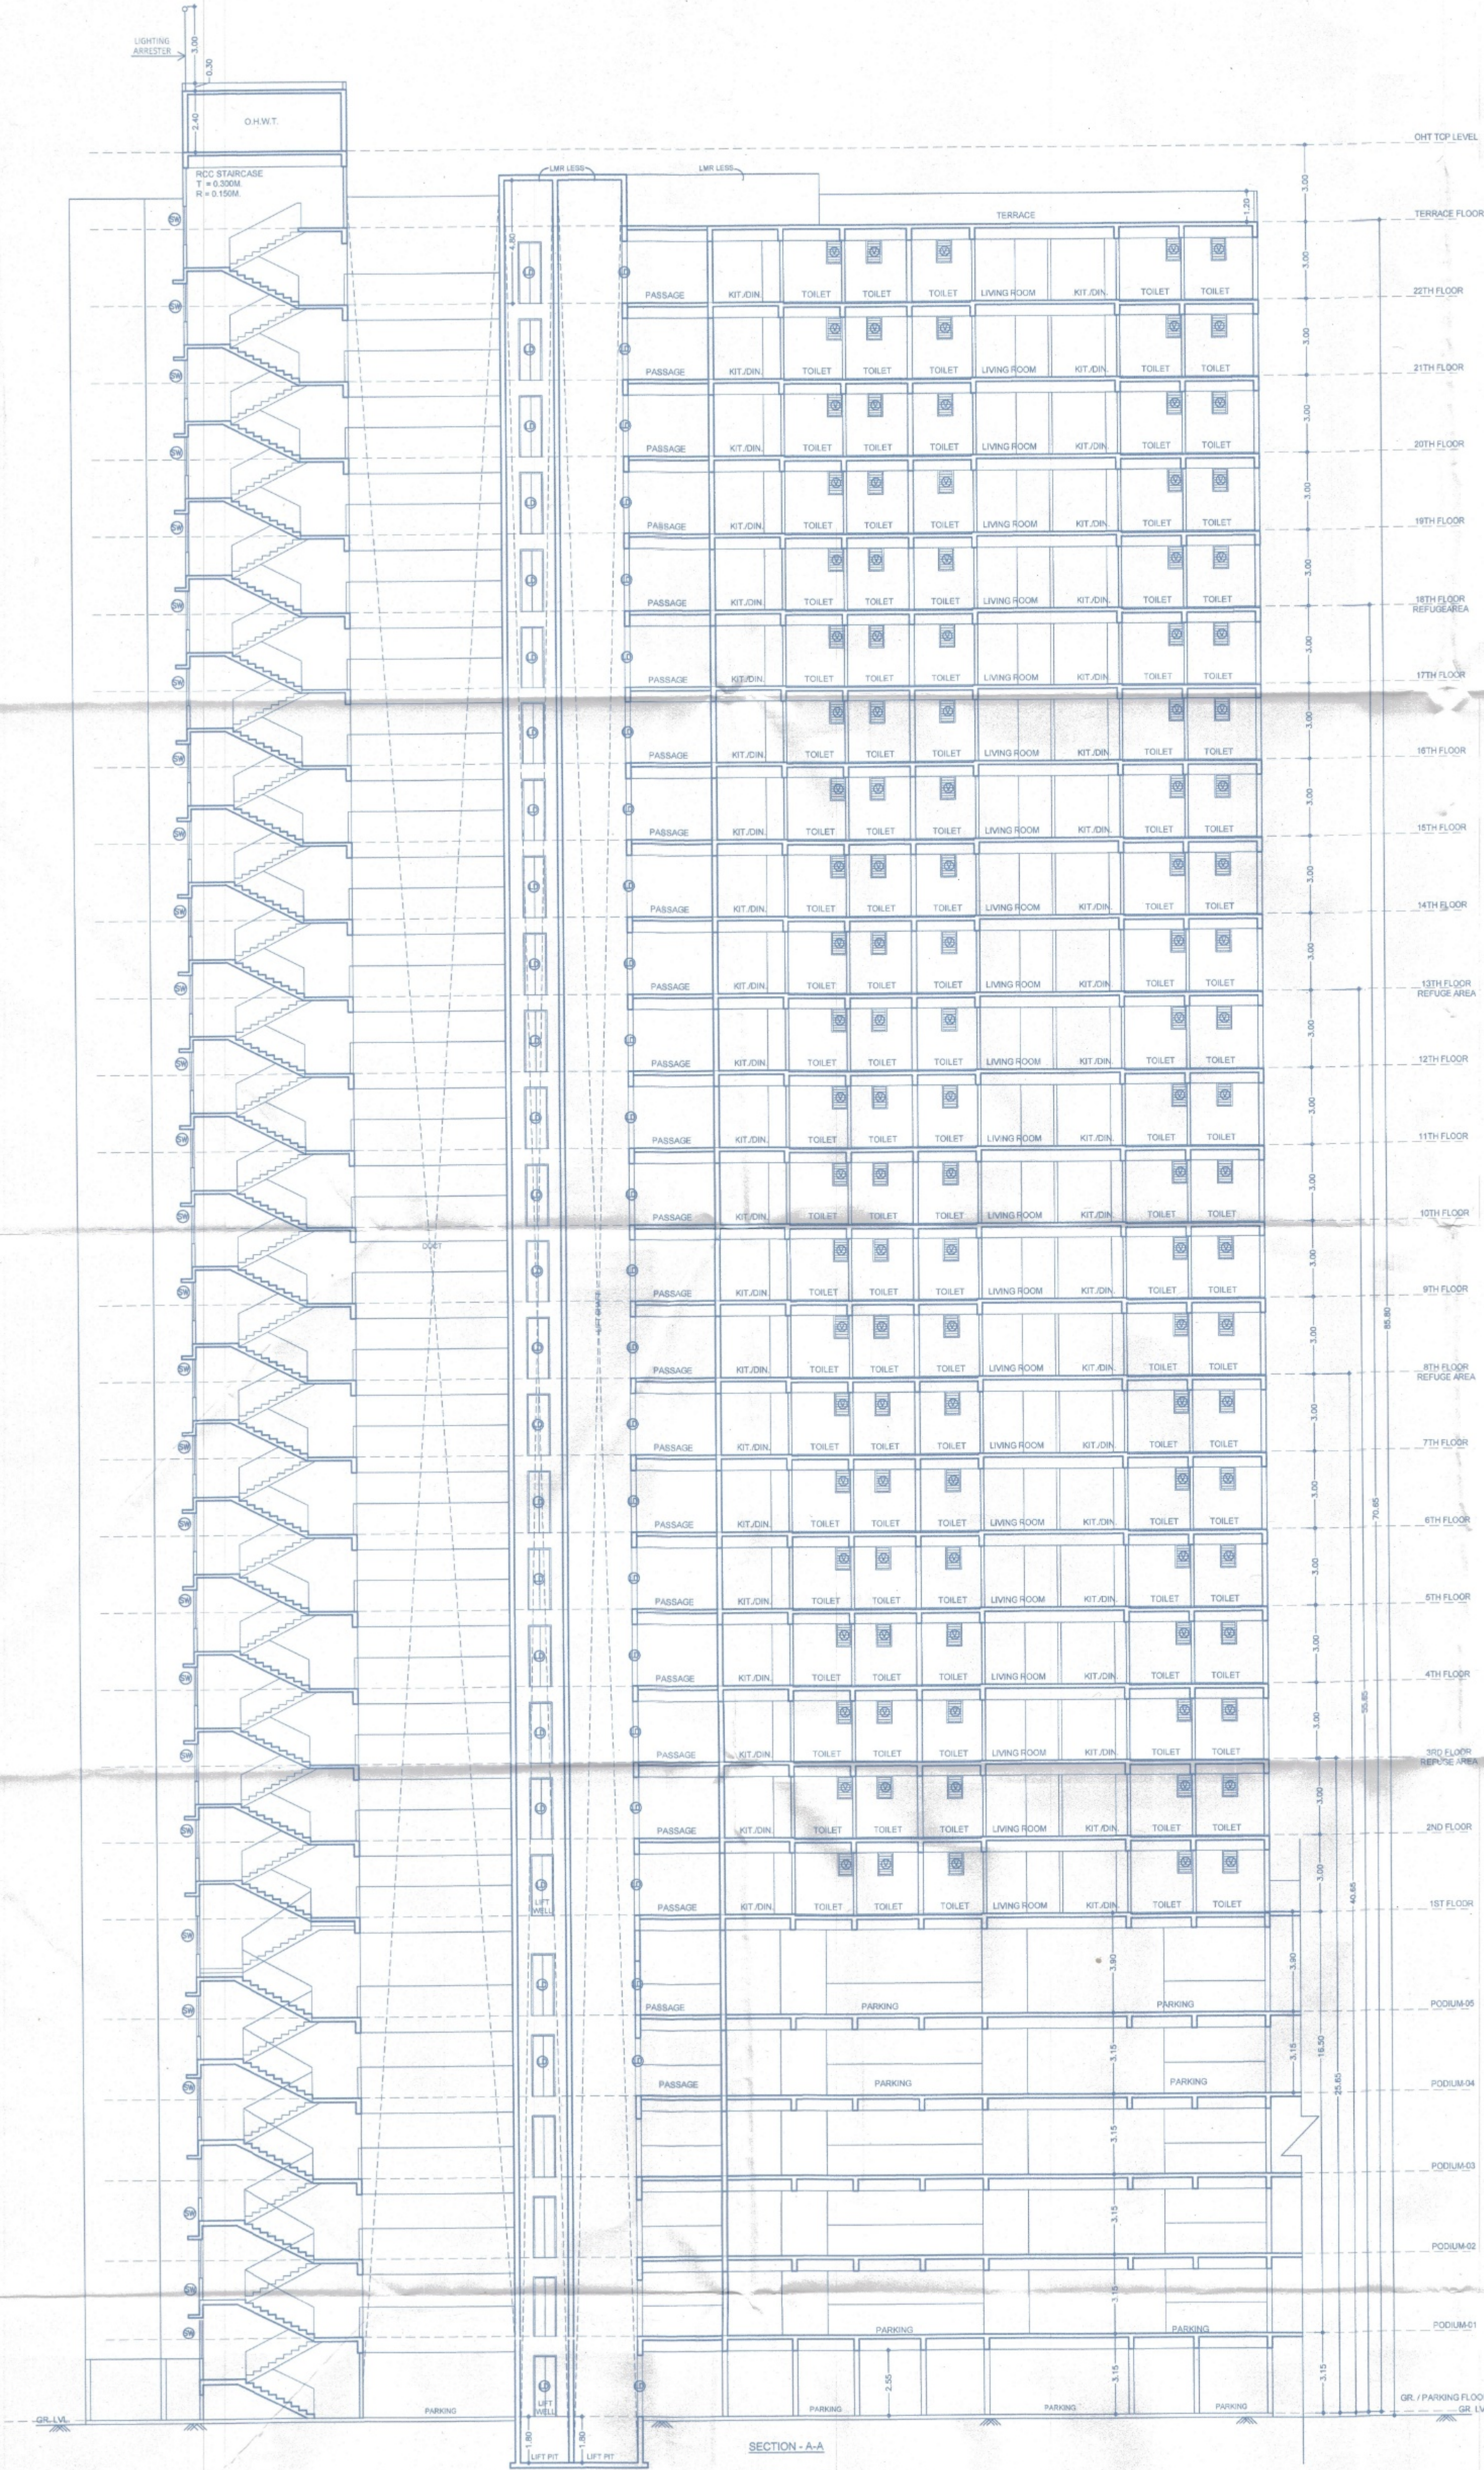

BUILDING LAYOUT KEY PLAN

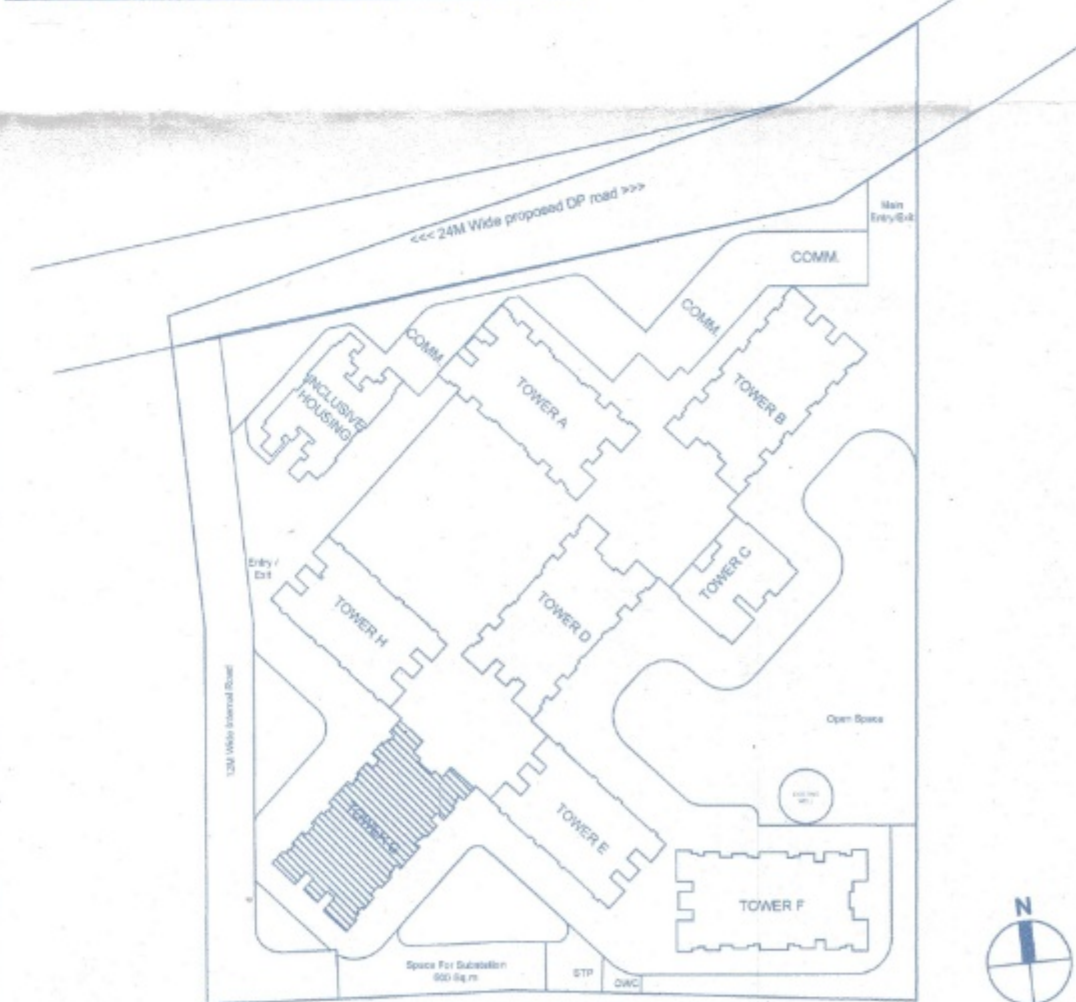

F | JOB TITLE / SITE ADDRESS
PROPOSED BUILDING PERMISSION
ON S. NO. 100/1 100/2A/100/2B/100/3/113/2A-2,
100/1 100/2A/100/2B/100/3/113/2A-10 AND
100/1 100/2A/100/2B/100/3/113/2A-6
VILLAGE-TATHAWADE, TAL-MULSHI, PUNE.

G | OWNER NAME AND SIGNATURE
Infinity Promoters Pvt. Ltd.
Through Vineet K. Goyal

H | ARCHITECT
Architect's Name
Hrishikesh Kulkarni : CA/2002/29235
Amit Shetty : CA/2010/48283

5th Floor Nextgen Avenue, Sr No 103(p),
C.T.S No 2850, S.B. Road Near ICC Trade
Tower, Bahinawade, Pune-411016.
P +91 20 6626 8888
E mail@vkarch.com
W www.vkarch.com

Drawing Title
SECTION-AA

Drawn by
Sagar P.

Checked by
Amit S.

Job No
2970

Drawing No
236

Scale
1:150
at
A1-Paper Size

Date
10/02/2026

FOR P.C.M.C. REVISED SANCTION