


TOWER -H

Sanctioned No. B.P/Tathawade/22/2026
Subject to conditions mentioned in the
Office Order No.
aven dated 4/3/2026
Pimpri
Date: 4/3/2026




O. C. Signed by
City Engineer

City Engineer
Building Permission Dept.
PCMC., Pimpri, Pune-18

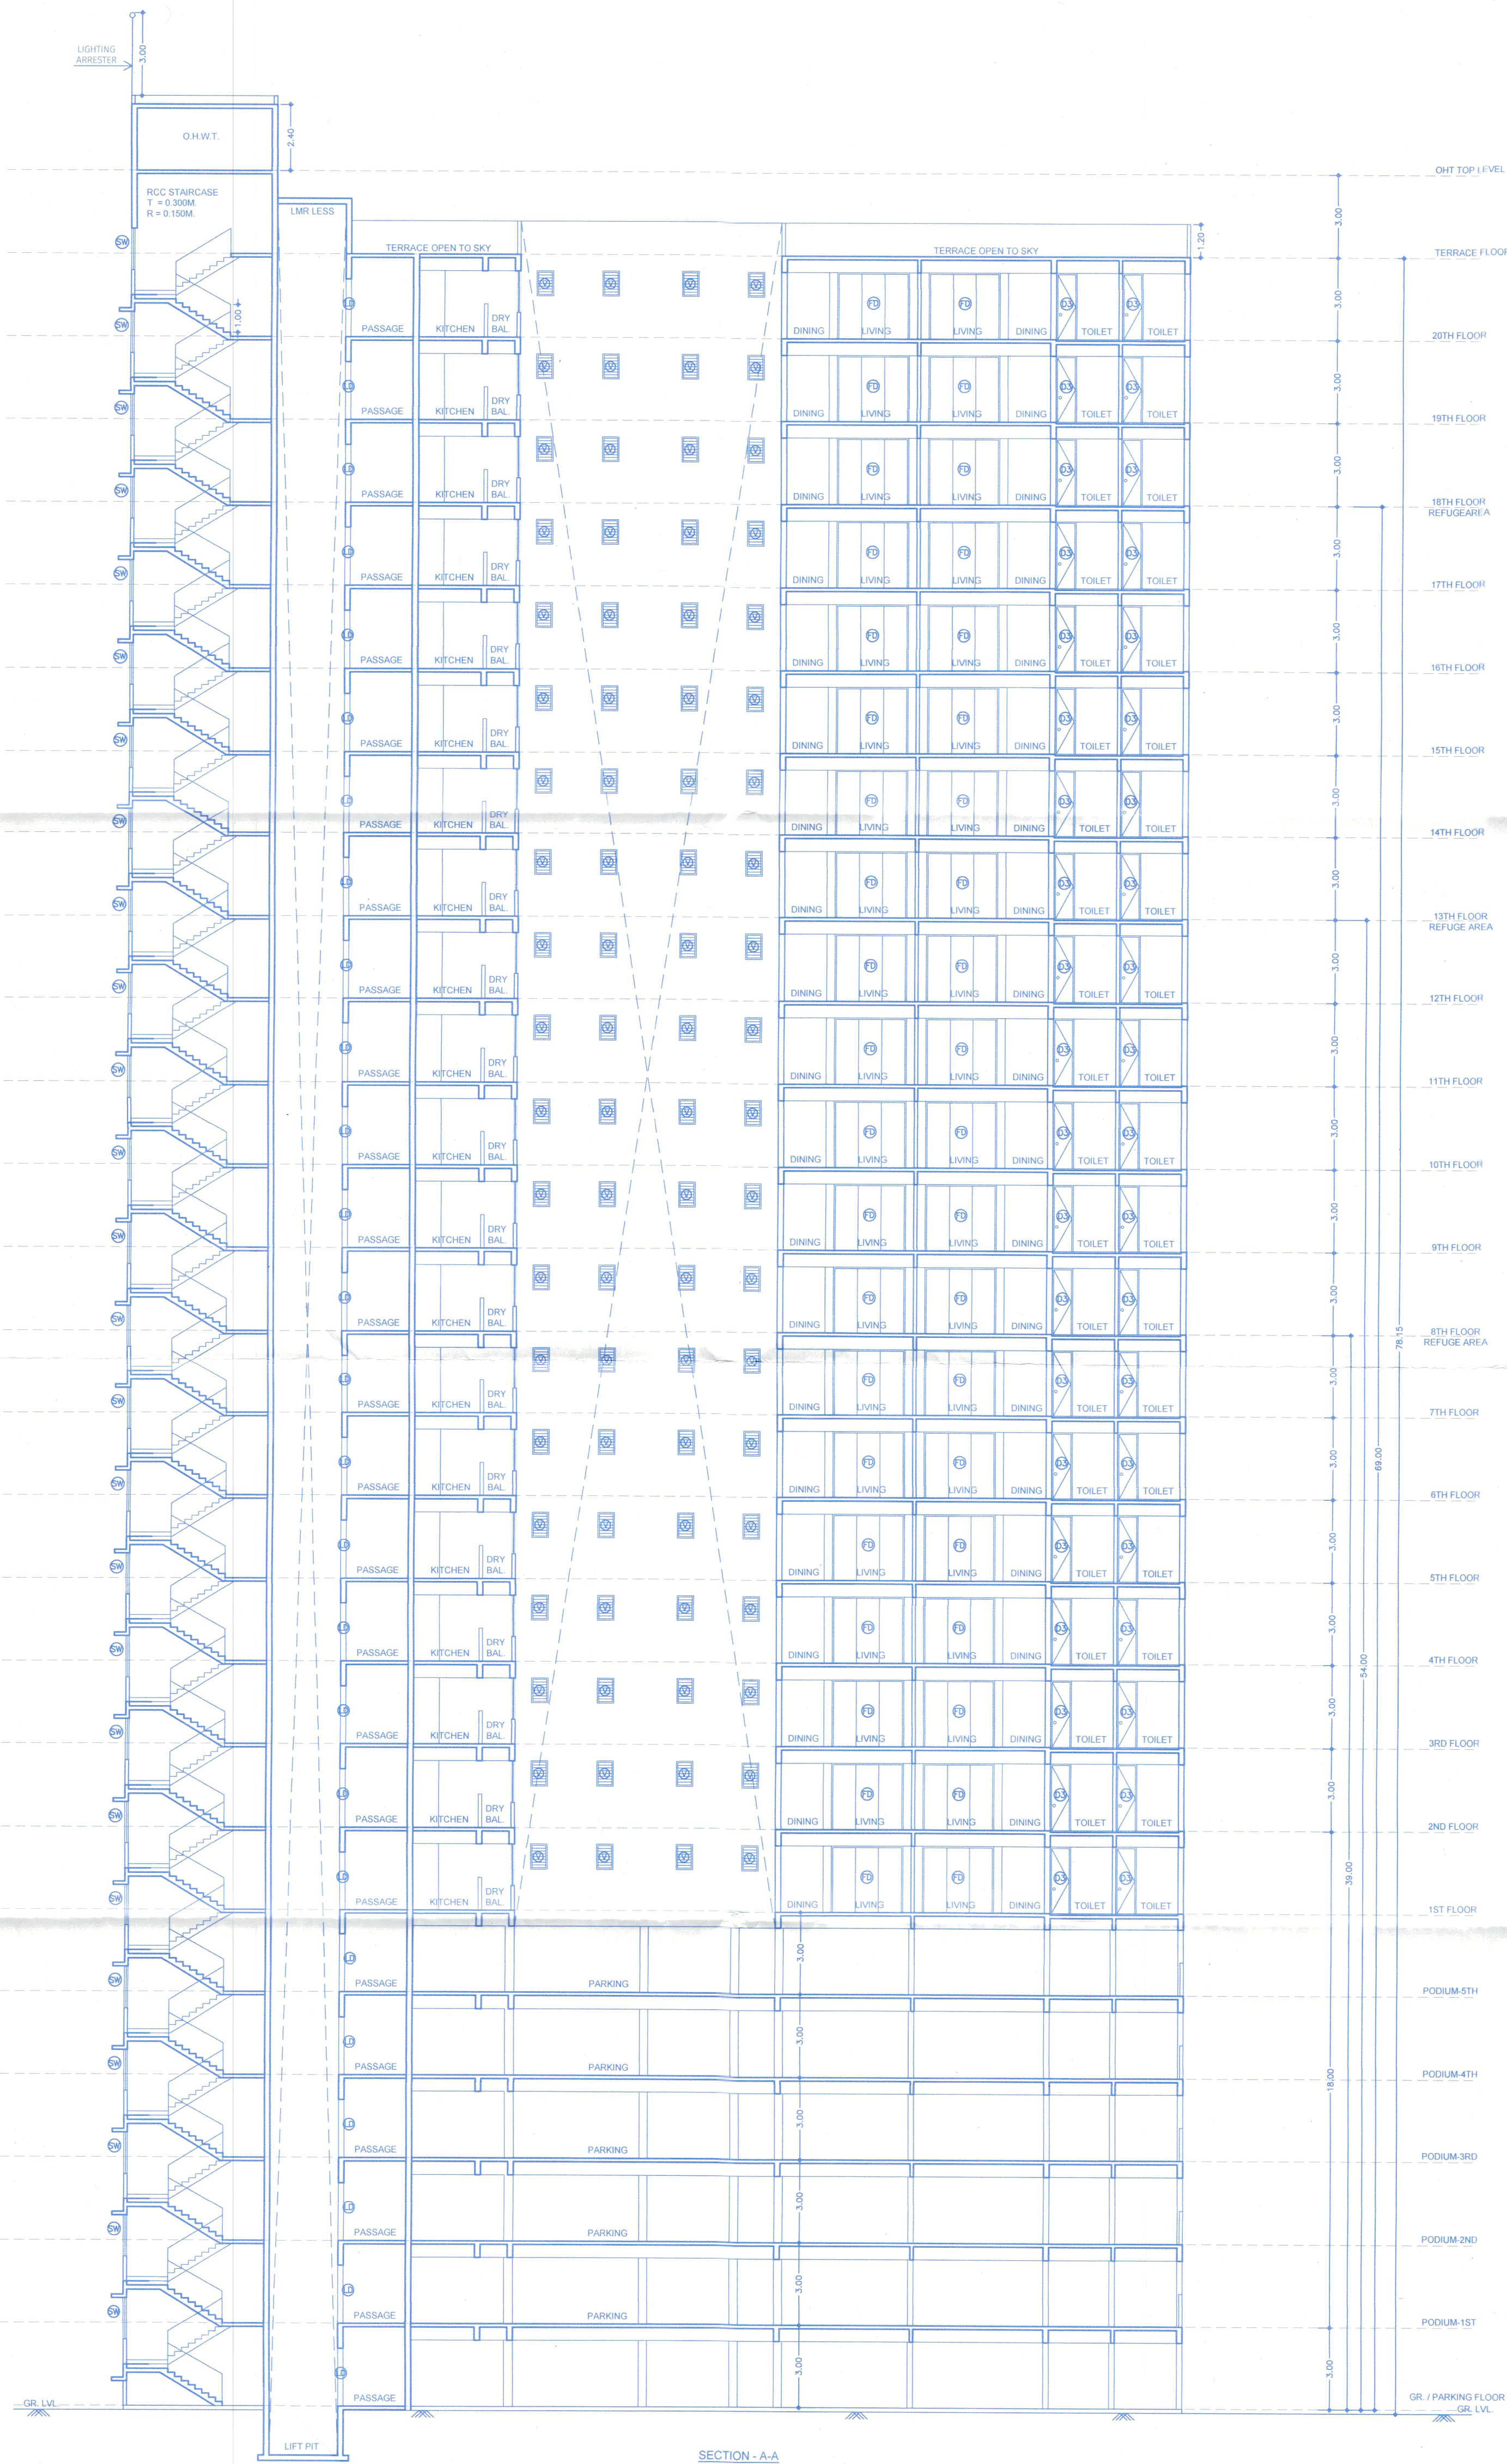

BUILDING LAYOUT KEY PLAN

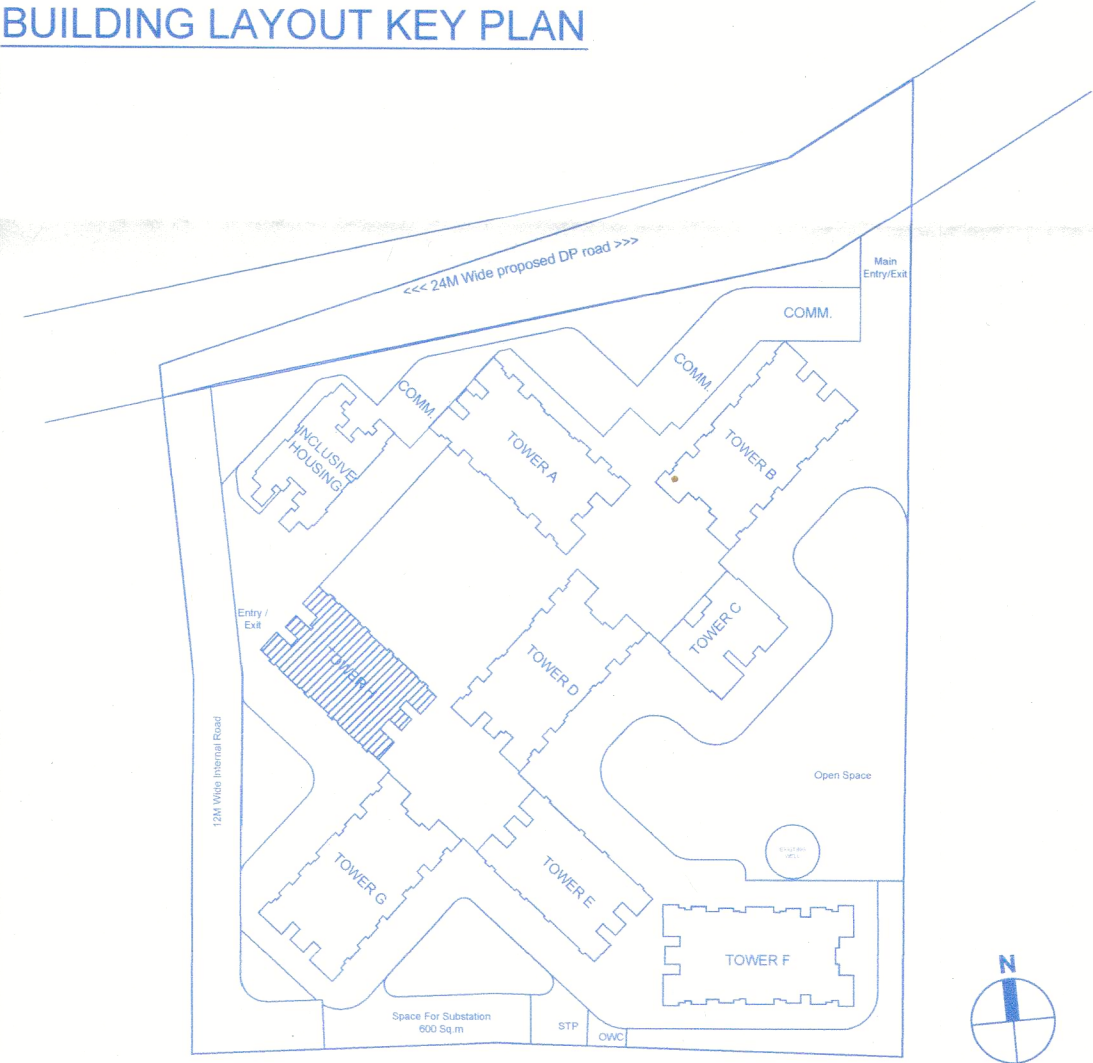

F JOB TITLE / SITE ADDRESS

PROPOSED BUILDING PERMISSION
ON S. NO. 100/1 100/2A/100/2B/100/3/113/2A-2,
100/1 100/2A/100/2B/100/3/113/2A-10 AND
100/1 100/2A/100/2B/100/3/113/2A-6
VILLAGE-TATHAWADE, TAL-MULSHI, PUNE.

G OWNER NAME AND SIGNATURE

Owner's Name
Infinity Promoters Pvt. Ltd.
Through Vineet K. Goyal

Owner's sign

Signature of Vineet K. Goyal

H ARCHITECT

Architect's Name
Hrishikesh Kulkarni : CA/2002/29235
Amit Shetty : CA/2010/48283

Architect's sign

Signature of Hrishikesh Kulkarni



5th Floor, Nexigen Avenue, Sr. No. 103(p),
C.T.S. No. 2850, S.B. Road, Near ICC Trade
Tower, Bahiratwadi, Pune-411016.

E-mail: vkarch.com
W: www.vkarch.com

Drawing Title
SECTION -AA

Drawn by
Sagar P.

Job no.
2970

Checked By
Amit S.

Drawing no.
240

FOR P.C.M.C. REVISED SANCTION

Scale
1:150
at
A1-Paper Size

Date
10/02/2026

Revision