


TOWER -H

Sanctioned No. B.P /Tathawade/22/2026
Subject to conditions mentioned in the
Office Order No.
aven dated 4/13/2026
Pimpri
Date : 4/13/2026




O. C. Signed by
City Engineer

City Engineer
Building Permission Dept.
PCMC., Pimpri, Pune-18

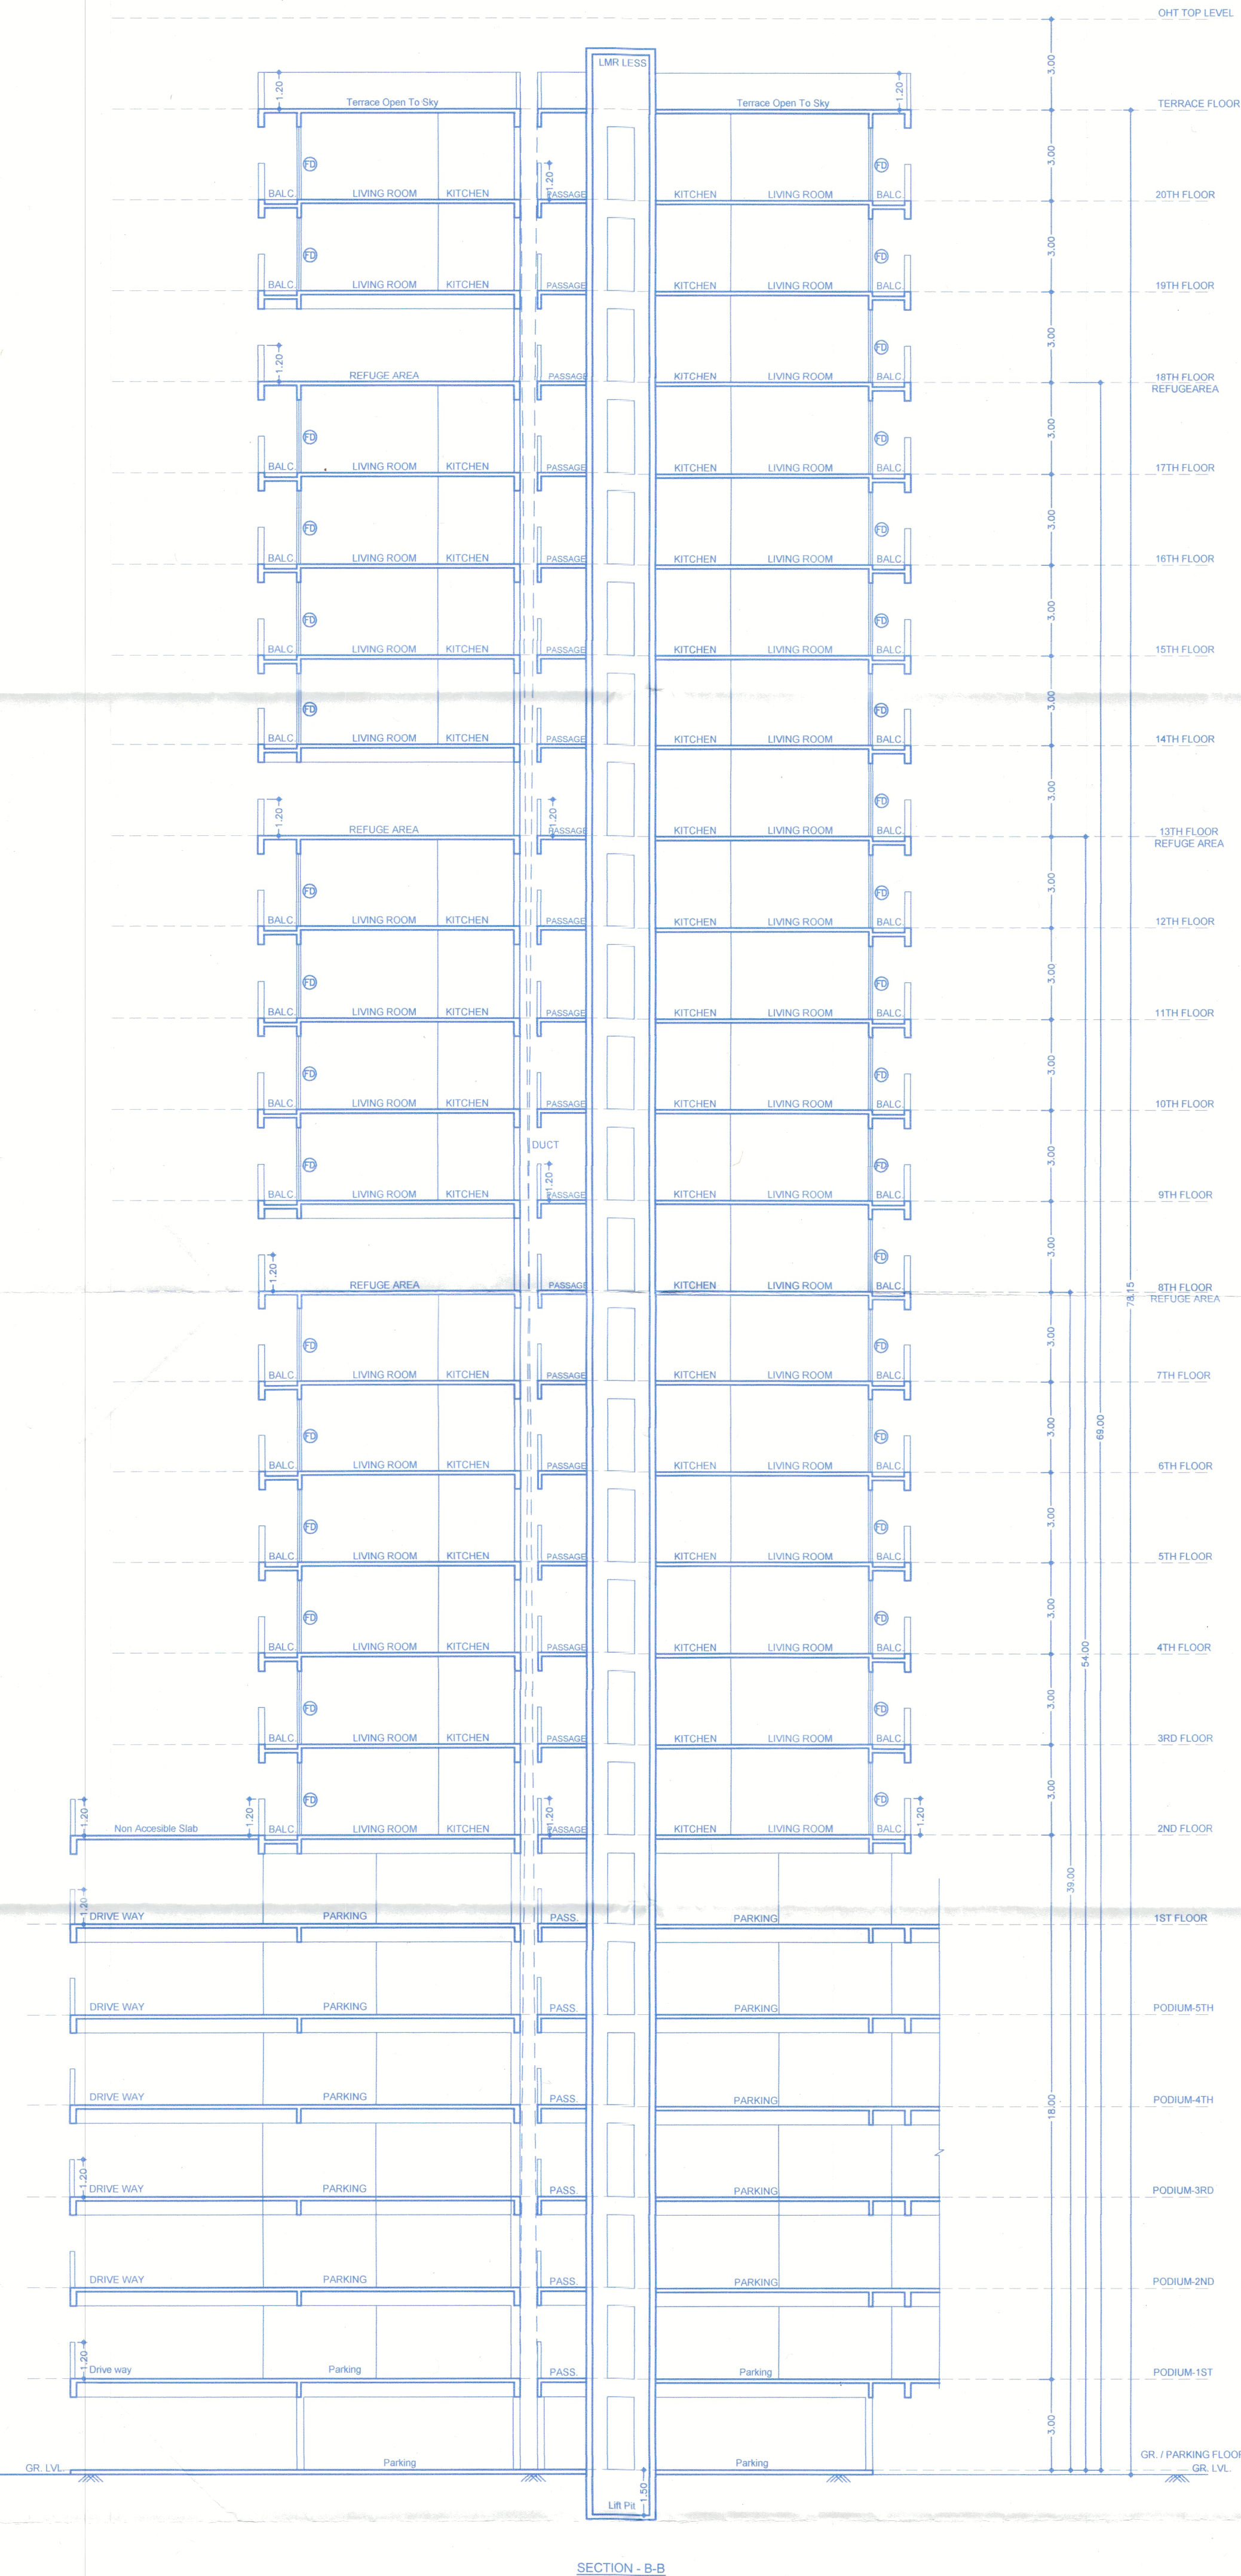

BUILDING LAYOUT KEY PLAN

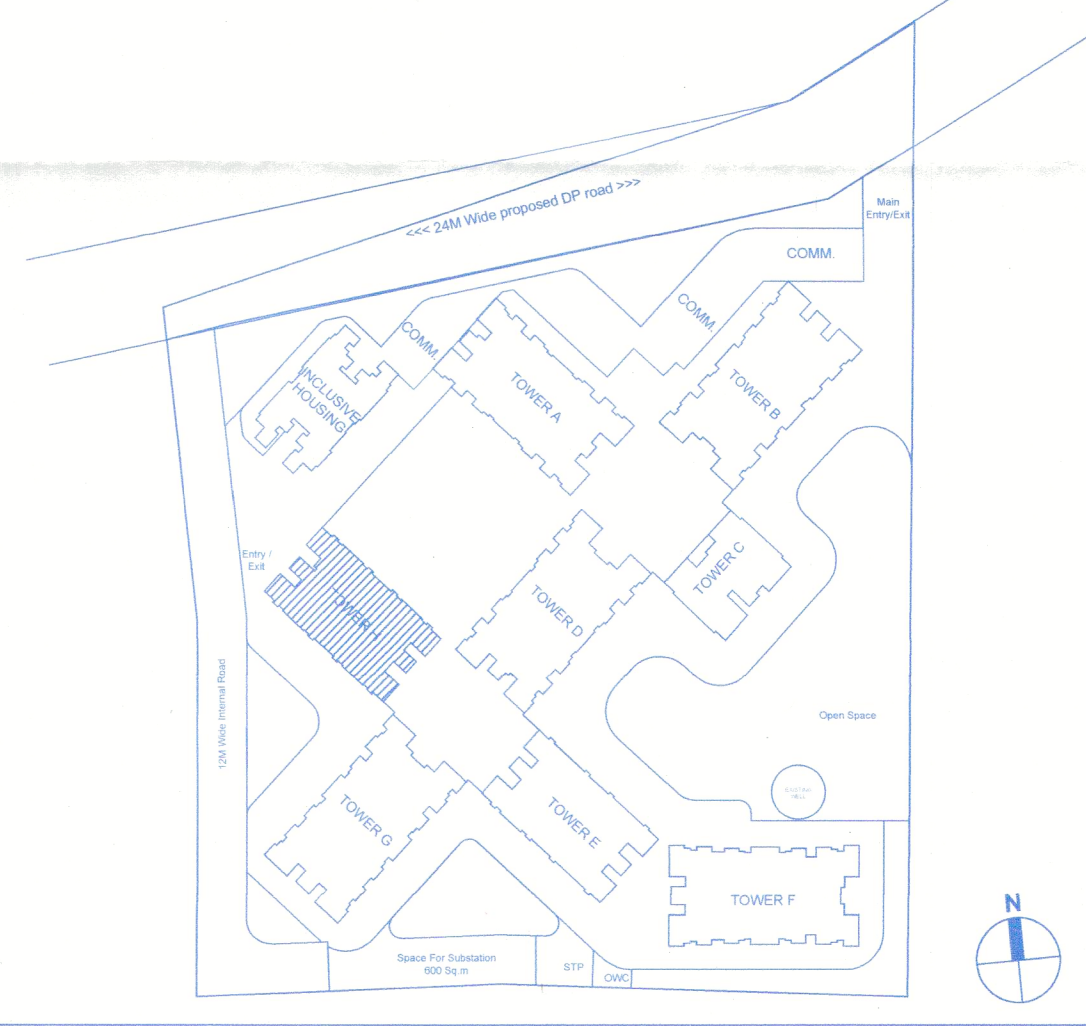

F JOB TITLE / SITE ADDRESS

PROPOSED BUILDING PERMISSION
ON S. NO- 100/1 100/2A/100/2B/100/3/113/2A-2,
100/1 100/2A/100/2B/100/3/113/2A-10 AND
100/1 100/2A/100/2B/100/3/113/2A-6
VILLAGE-TATHAWADE, TAL-MULSHI, PUNE.

G OWNER NAME AND SIGNATURE

Infinity Promoters Pvt. Ltd.
Through Vineet K. Goyal

H ARCHITECT

Architect/ Name:
Hrshikesh Kulkarni : CA/2002/29235
Amit Shetty : CA/2010/48283



Drawing Title
SECTION -AA

Scale
1:150
at
A1-Paper Size

Checked by Sagar P.	Checked by Amit S.	Date 10/02/2026
Job no. 2970	Drawing no. 241	Revision
Status FOR P.C.M.C. REVISED SANCTION		

E mail@vkarch.com
W www.vkarch.com