


INCLUSIVE HOUSING

Sanctioned No. B.P./Tathawade/22/2022
Subject to conditions mentioned in the
Office Order No.
aven dated 4/13/2026
Pimpri
Date : 4/13/2026




O. C. Signed by
City Engineer

City Engineer
Building Permission Dept.
PCMC., Pimpri, Pune-18

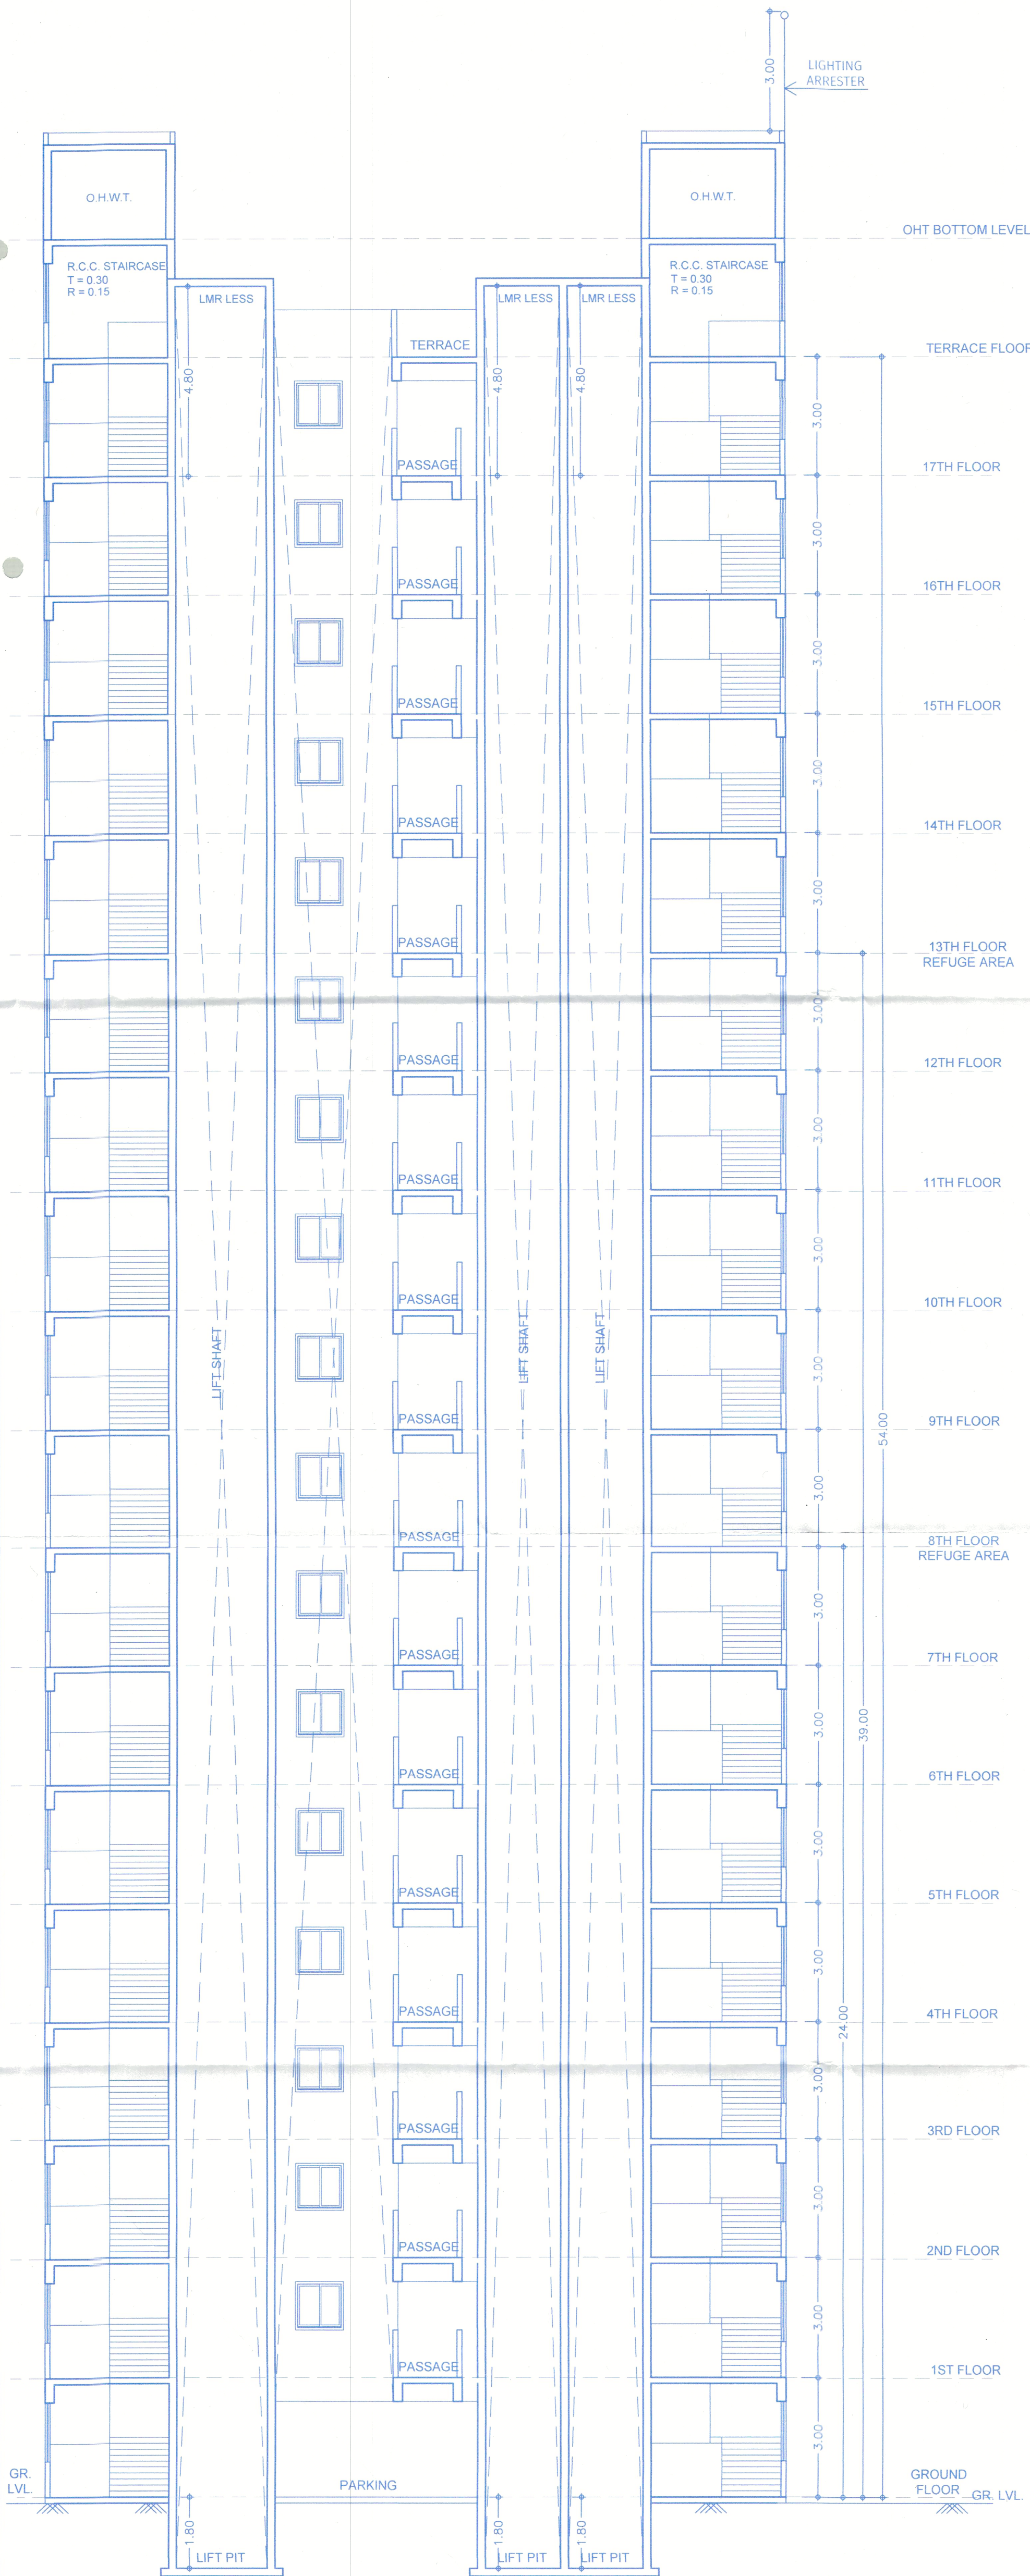


SECTION-AA

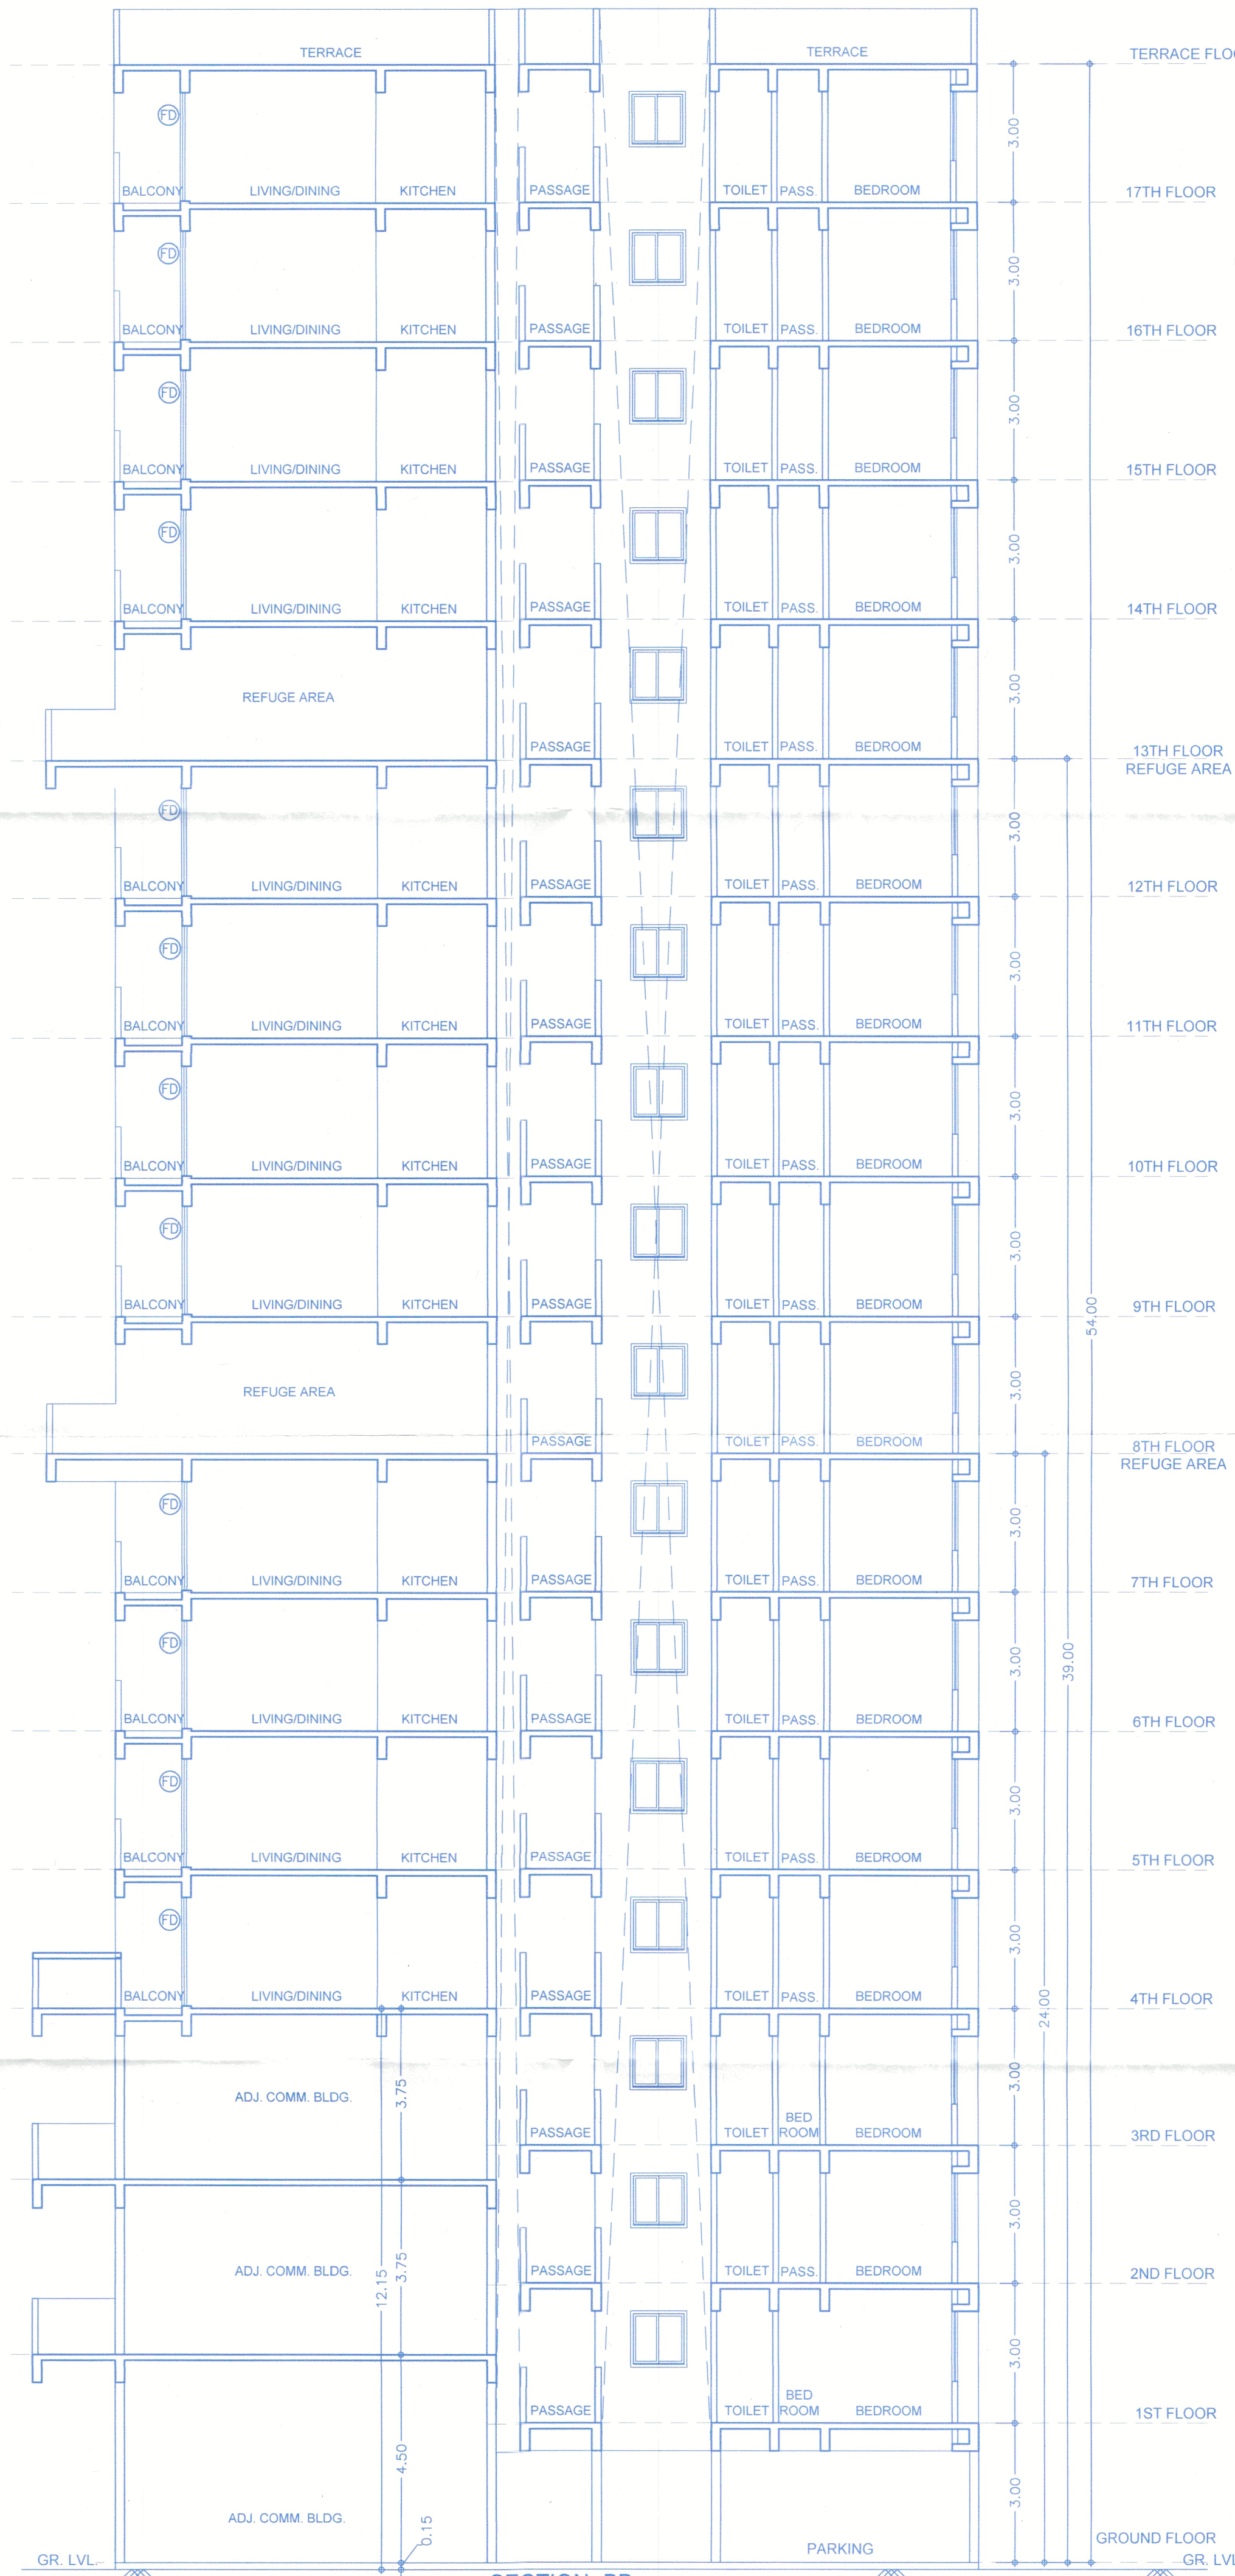

SECTION-BB

BUILDING LAYOUT KEY PLAN

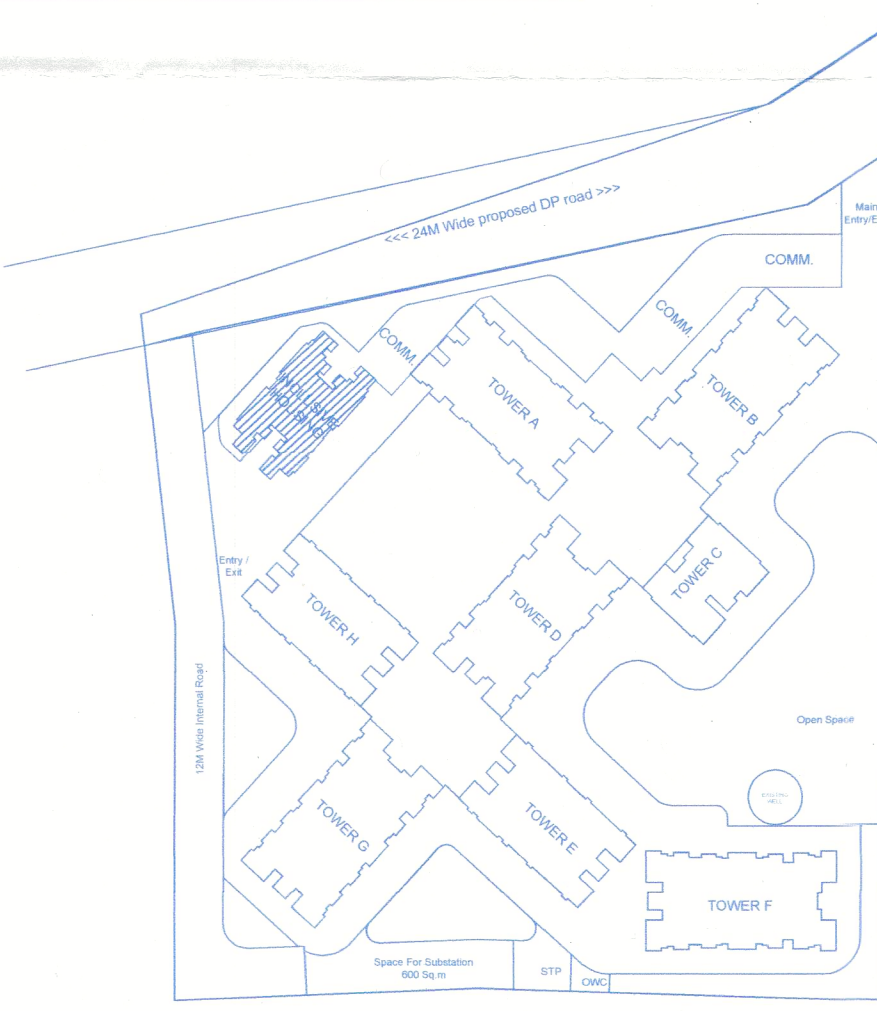

F JOB TITLE / SITE ADDRESS

PROPOSED BUILDING PERMISSION
ON S. NO. 100/1 100/2A/100/2B/100/3/113/2A-2,
100/1 100/2A/100/2B/100/3/113/2A-10 AND
100/1 100/2A/100/2B/100/3/113/2A-6
VILLAGE-TATHAWADE, TAL-MULSHI, PUNE.

G OWNER NAME AND SIGNATURE

Owner's Name
Infinity Promoters Pvt. Ltd.
Through Vineet K. Goyal

Owner's sign:

H ARCHITECT

Architect's Name
Hrishikesh Kulkarni : CA/2002/29235
Amit Shetty : CA/2010/48283

Architect's sign:



5th Floor, Nextgen Avenue, Sr. No. 103(p),
C.T.S. No. 2850, S.B. Road Near ICC Trade
Tower, Bahirawadi, Pune-411016.
P +91 20 6626 8888
E. mail@vkarch.com
W www.vkarch.com

Drawing Title SECTIONS	Scale 1:100 at A1-Paper Size
Drawn by Sagar P.	Checked by Amit S.
Drawn no. 2970	Checked no. 247
Date 10/02/2026	Revision A
Status FOR P.C.M.C. REVISED SANCTION	