

DATE & STAMP OF APPROVAL1218


TOWER -G

Sanctioned No. B.P./Tathawade/10/1/2024
Subject to conditions mentioned in the
Office Order No.
Given dated 18/12/2024
Pimpri
Date : 18/12/2024

ESTD
11/10/82

City Engineer
Building Permission Dept.
P.C.M.C., Pimpri, Pune-411

O.C. Signed by
City Engineer

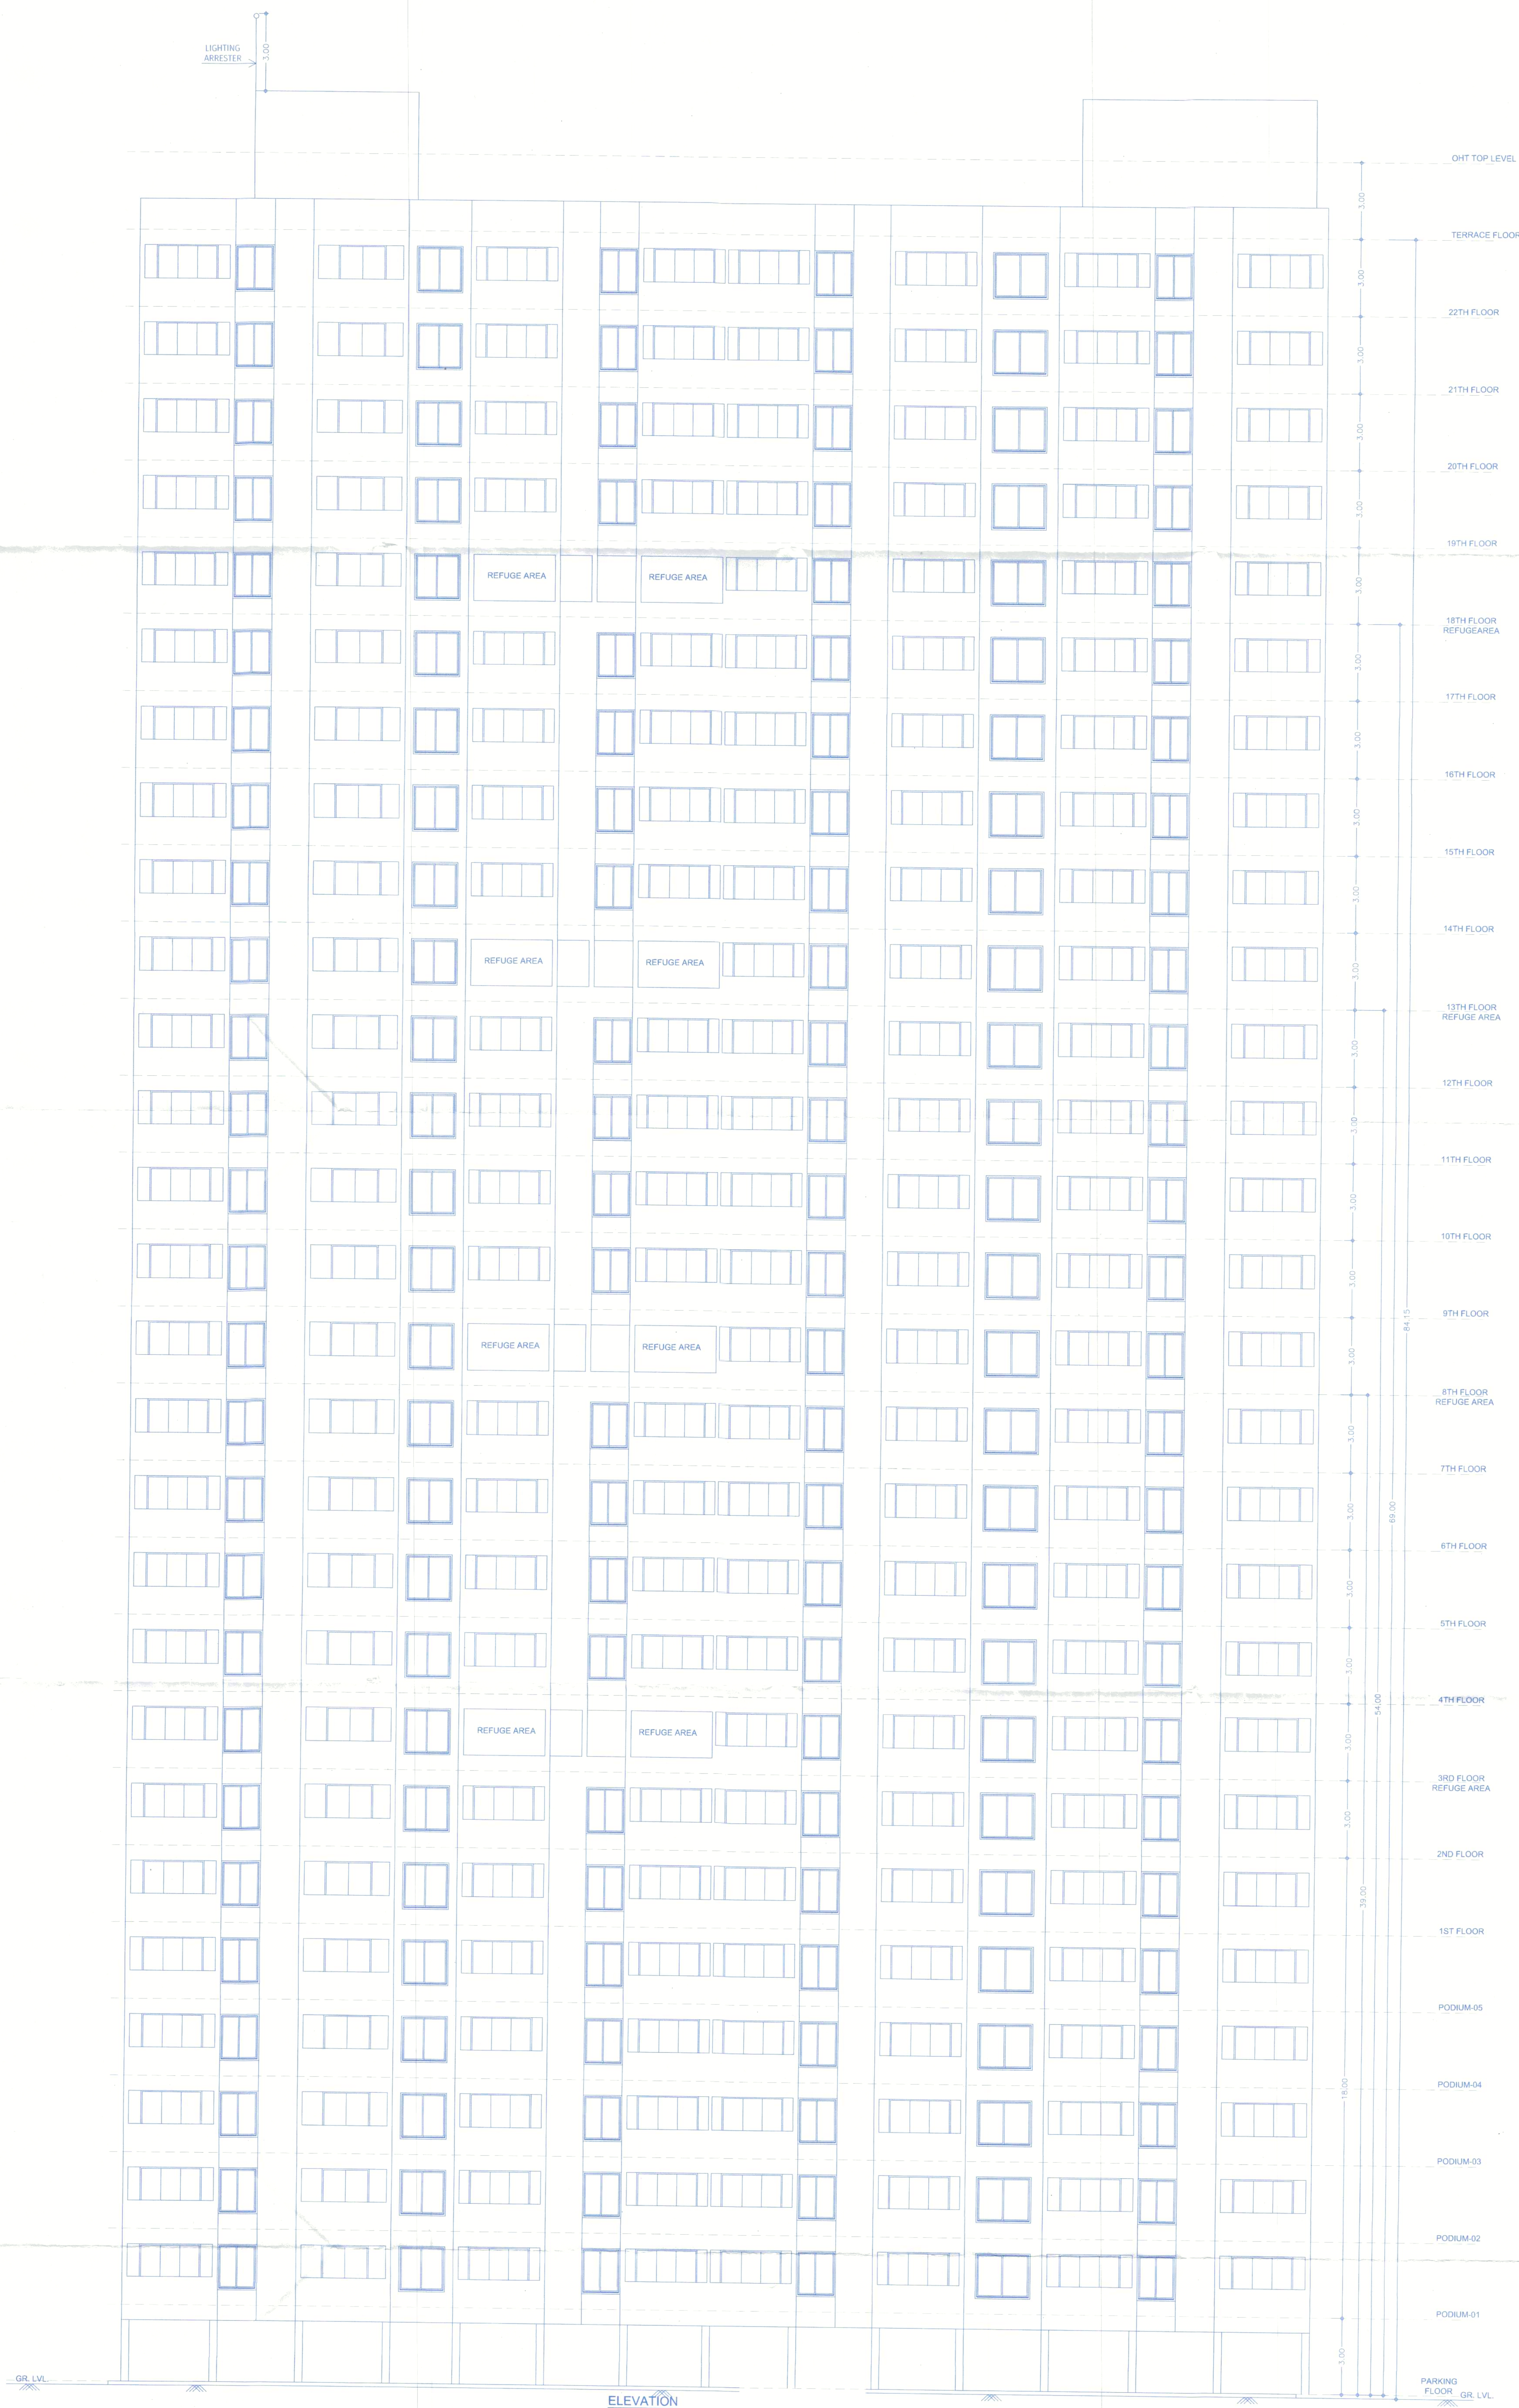

BUILDING LAYOUT KEY PLAN

F | JOB TITLE / SITE ADDRESS

PROPOSED BUILDING PERMISSION
ON S. NO. 100/1 100/2A/100/2B/100/3/113/2A-2,
100/1 100/2A/100/2B/100/3/113/2A-10 AND
100/1 100/2A/100/2B/100/3/113/2A-6
VILLAGE-TATHAWADE, TAL-MULSHI, PUNE.

G | OWNER NAME AND SIGNATURE

Infinity Promoters Pvt. Ltd.
Through Vineet K. Goyal

H | ARCHITECT

Hishkesh Kulkarni : CA/2002/29235
Amit Shetty : CA/2010/48293

VK:a
architecture

0th Floor, Neelgiri Avenue, 3rd No. 103/95,
C-15, 1st Stage, 8th Floor, Near GIC Trade
Tower, Bhatnagar Road, Pune-411016.
P: +91 20 6626 8888
E: mail@vkarch.com
W: www.vkarch.com

ELEVATION

Sagar P. Amit S.

2970 222

12/12/2025

Scale
1:100
at
A4-Paper Size

FOR PCMC SUBMISSION