

PARKING STATEMENT FOR TOWER -E		
RESIDENTIAL PURPOSE	CAR	SCOOTER
2 TENEMENTS HAVING CARPET AREA BETWEEN 40 TO 80 SQ.M	01	02
FOR 204 TENEMENTS	102	204
PARKING REQUIRED	102	204
ADD 5% VISITOR PARKING	05	10
REQUIRED TOTAL PARKING	107	214
TOTAL PARKING PROVIDE	107	214
PARKING AREA STATEMENT		
AREA REQUIRED	SQ.M.	
CAR	107 X 12.50 SQ.M.	1337.50
SCOOTER	214 X 2.00 SQ.M.	428.00
TOTAL	1340.50	

PARKING STATEMENT FOR TOWER -F		
RESIDENTIAL PURPOSE	CAR	SCOOTER
1 TENEMENTS HAVING CARPET AREA BETWEEN 80 TO 150 SQ.M	01	01
FOR 34 TENEMENTS	34	34
2 TENEMENTS HAVING CARPET AREA BETWEEN 40 TO 80 SQ.M	01	02
FOR 100 TENEMENTS	50	100
PARKING REQUIRED	84	134
ADD 5% VISITOR PARKING	04	07
REQUIRED TOTAL PARKING	88	141
TOTAL PARKING PROVIDE	88	141
PARKING AREA STATEMENT		
AREA REQUIRED	SQ.M.	
CAR	88 X 12.50 SQ.M.	1100.00
SCOOTER	141 X 2.00 SQ.M.	282.00
TOTAL	1382.00	


PARKING STATEMENT FOR TOWER -G		
RESIDENTIAL PURPOSE	CAR	SCOOTER
1 TENEMENTS HAVING CARPET AREA BETWEEN 80 TO 150 SQ.M	01	01
FOR 49 TENEMENTS	49	49
2 TENEMENTS HAVING CARPET AREA BETWEEN 40 TO 80 SQ.M	01	02
FOR 143 TENEMENTS	72	143
PARKING REQUIRED	121	192
ADD 5% VISITOR PARKING	06	10
REQUIRED TOTAL PARKING	127	202
TOTAL PARKING PROVIDE	127	202
PARKING AREA STATEMENT		
AREA REQUIRED	SQ.M.	
CAR	127 X 12.50 SQ.M.	1587.50
SCOOTER	202 X 2.00 SQ.M.	404.00
TOTAL	16279.00	

PARKING STATEMENT FOR COMMERCIAL BUILDING				
COMMERCIAL SHOPS PURPOSE	CAR	SCOOTER	CAR	SCOOTER
REQUIRED BY RULE FOR EVERY 100SQ.MT. CARPET AREA	02	06	02	06
CARPET AREA = 1575.73 X 0.80 =1260.58 AREA = 1260.58/100 = 12.60, Say = 13	26	78	26	78
PARKING AREA STATEMENT				
	AREA REQUIRED	SQ.M.		
CAR	26 X 12.50 SQ.M.	325.00		
SCOOTER	78X 2.00 SQ.M.	156.00		
TOTAL		481.00		

PARKING STATEMENT FOR INCLUSIVE HOUSING		
RESIDENTIAL PURPOSE	CAR	SCOOTER
2 TENEMENTS HAVING CARPET AREA BETWEEN 40 TO 80 SQ.M	01	02
FOR 88 TENEMENTS	44	88
PARKING REQUIRED	44	88
ADD 5% VISITOR PARKING	02	04
REQUIRED TOTAL PARKING	46	92
TOTAL PARKING PROVIDE	46	92
PARKING AREA STATEMENT		
AREA REQUIRED	SQ.M.	
CAR	46 X 12.50 SQ.M.	575.00
SCOOTER	92 X 2.00 SQ.M.	184.00
TOTAL	759.00	

PARKING STATEMENT TOTAL		
RESIDENTIAL PURPOSE	CAR	SCOOTER
1 TENEMENTS HAVING CARPET AREA BETWEEN 80 TO 150 SQ.M	01	01
FOR 83 TENEMENTS	83	83
2 TENEMENTS HAVING CARPET AREA BETWEEN 40 TO 80 SQ.M	01	02
FOR 535 TENEMENTS	268	535
PARKING REQUIRED	351	619
ADD 5% VISITOR PARKING	18	31
REQUIRED TOTAL PARKING	369	649
TOTAL PARKING PROVIDE	127	202
PARKING AREA STATEMENT		
AREA REQUIRED	SQ.M.	
CAR	127 X 12.50 SQ.M.	1587.50
SCOOTER	202 X 2.00 SQ.M.	404.00
TOTAL	16279.00	

- Legend :-
- Normal Parking
 - EV Parking
 - Visitor Parking
 - Mhade Parking
 - Commecal Parking

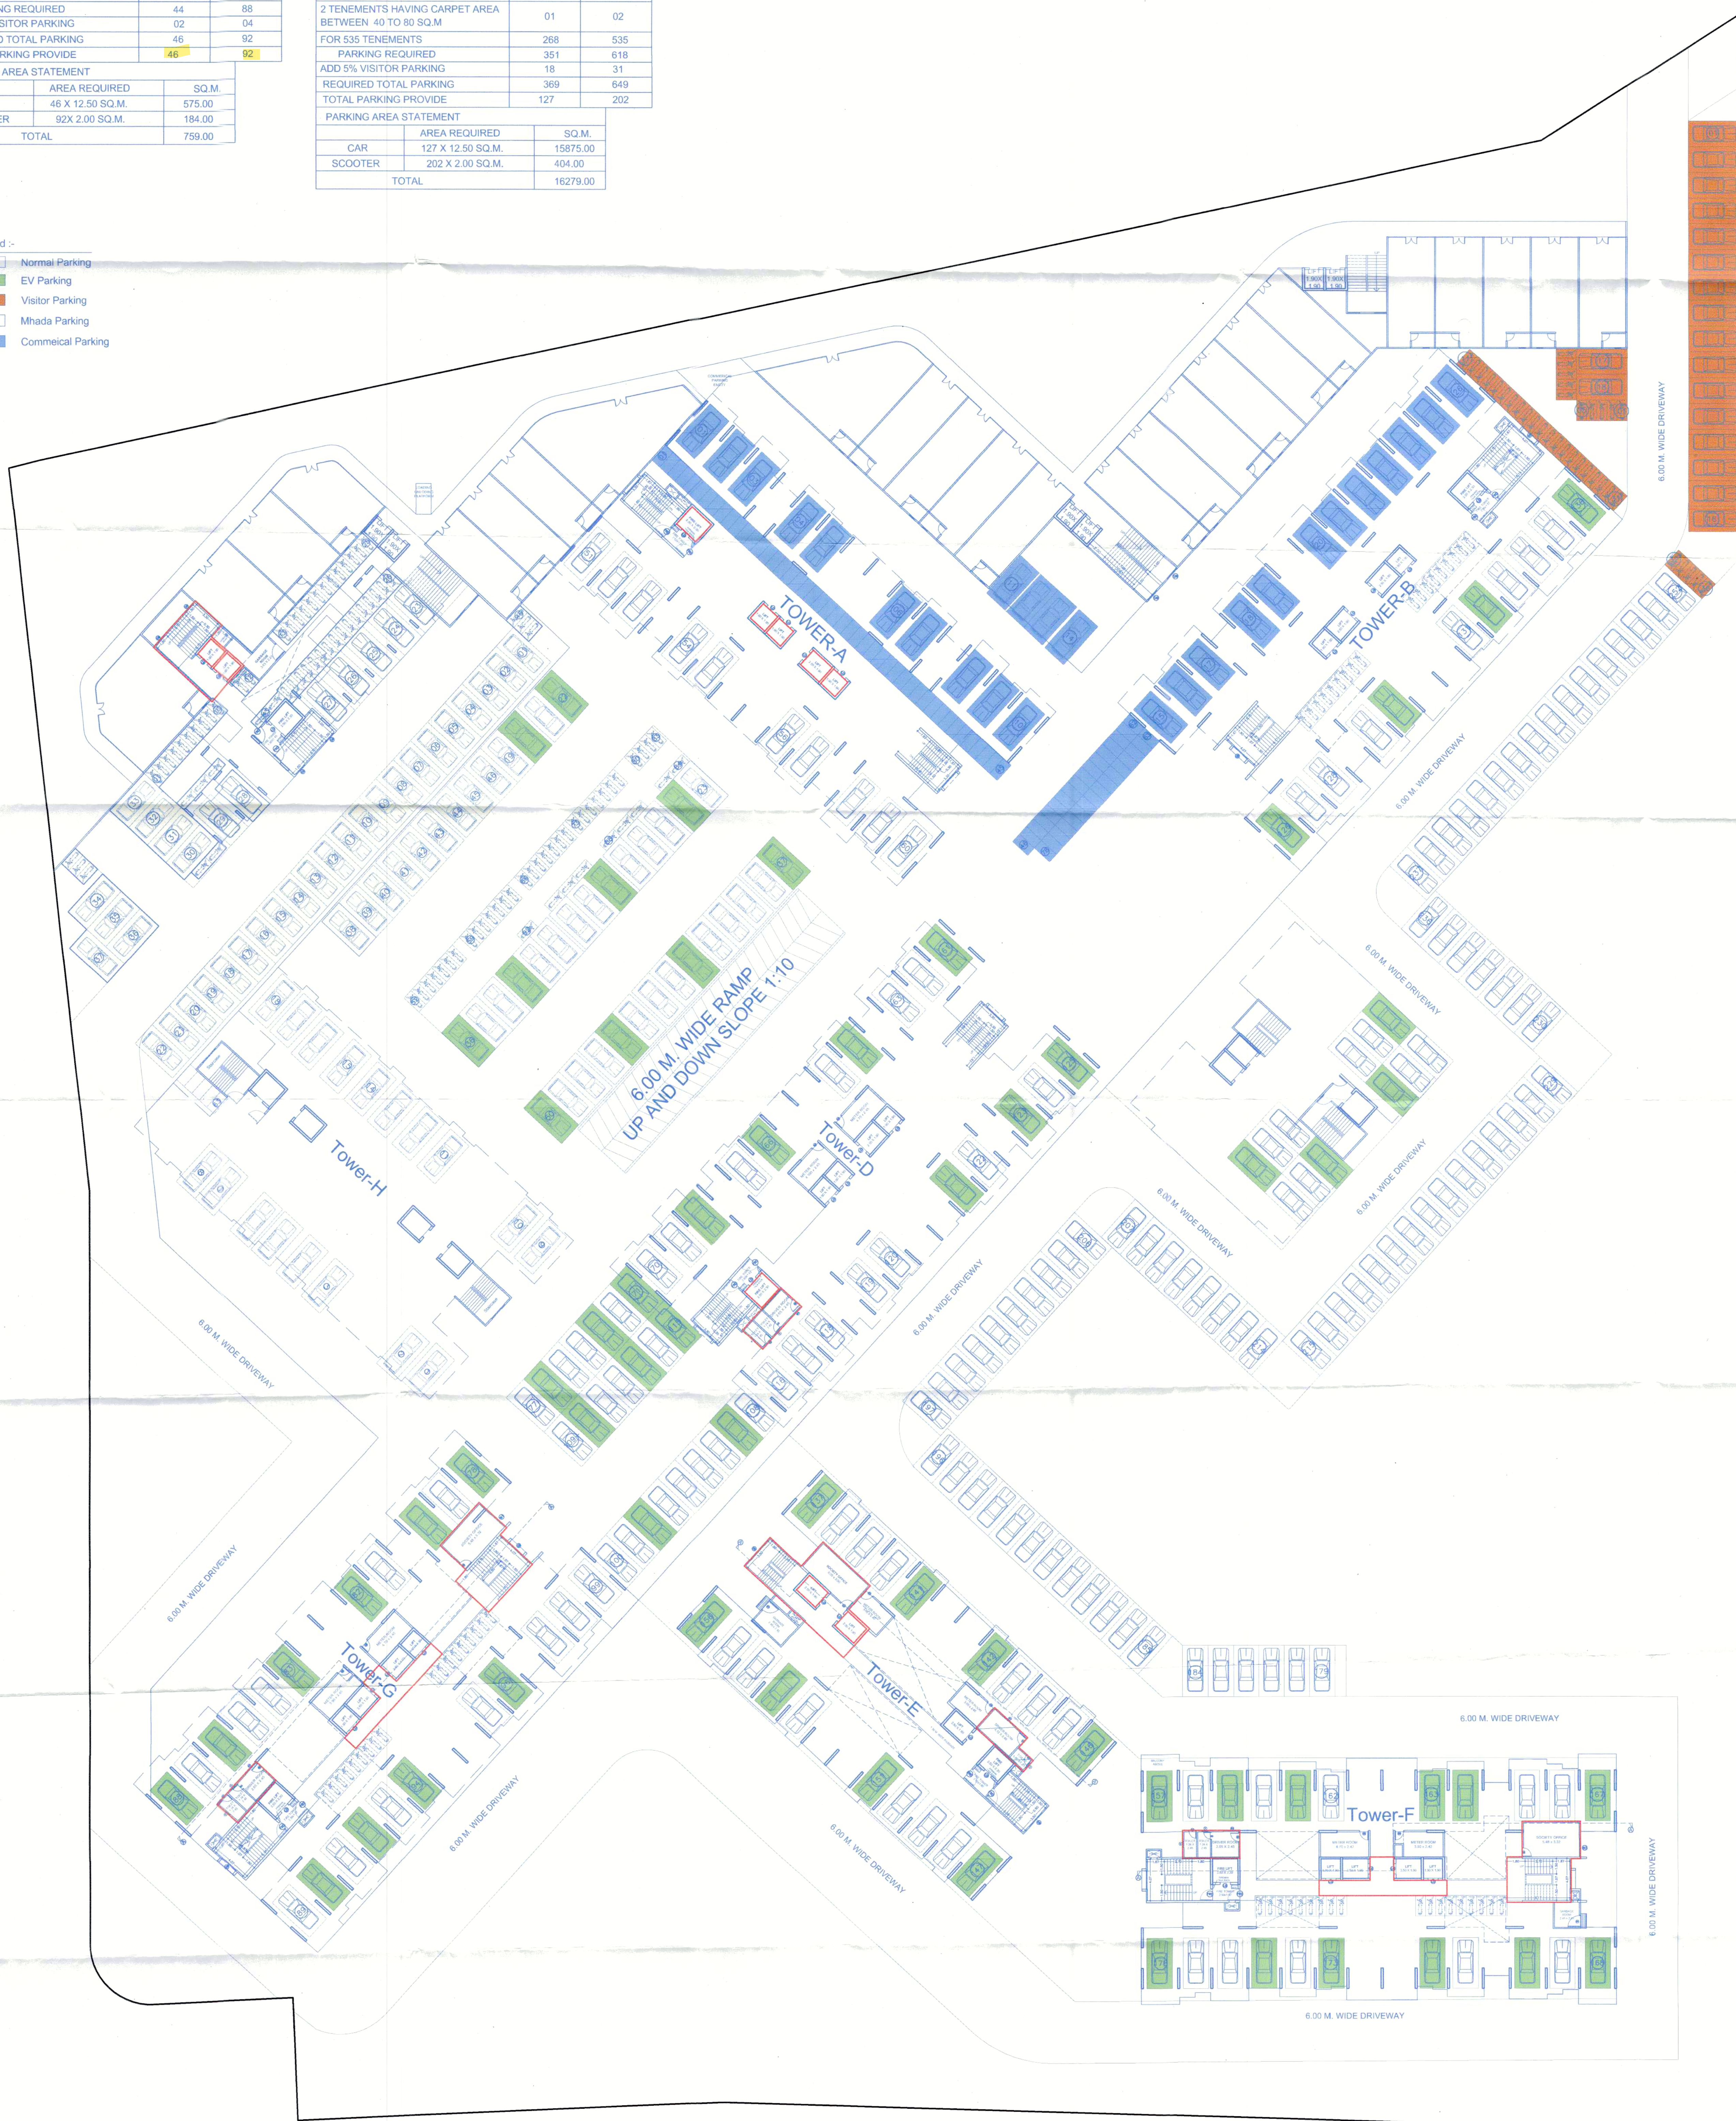

GROUND FLOOR PLAN
(SCALE - 1:200)

F JOB TITLE / SITE ADDRESS	
PROPOSED LAYOUT OF BUILDING ON S. NO. 100/1 100/2A/100/2B/100/3/113/2A-2, 100/1 100/2A/100/2B/100/3/113/2A-10 AND 100/1 100/2A/100/2B/100/3/113/2A-6 VILLAGE-TATHAWADE, TAL-MULSHI, PUNE.	
G OWNER NAME AND SIGNATURE	
Infinity Promoters Pvt. Ltd. Through Vinod K. Goyal	Signature
H ARCHITECT	
Architect Name Hishresh Kulkarni Ami Shetty	Architect Reg. No. CA/2002/29235 CA/2019/46293
I ARCHITECTURE	
VK:a architecture	Project Name PARKING FLOOR PLAN
Project No. Sagar P.	Project No. Amit S.
Project No. 2970	Project No. 272
FOR P.C.M.C. SUBMISSION	