
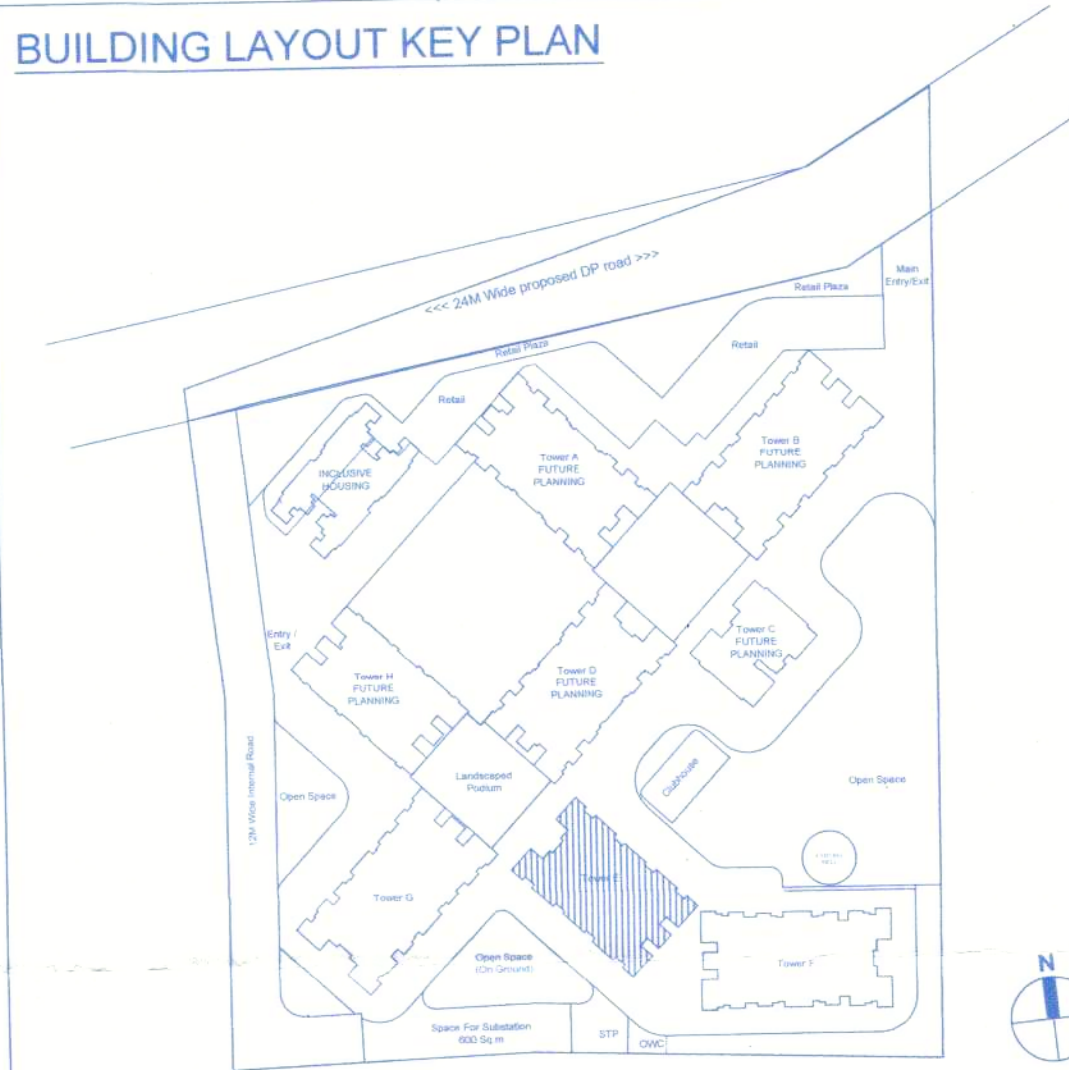


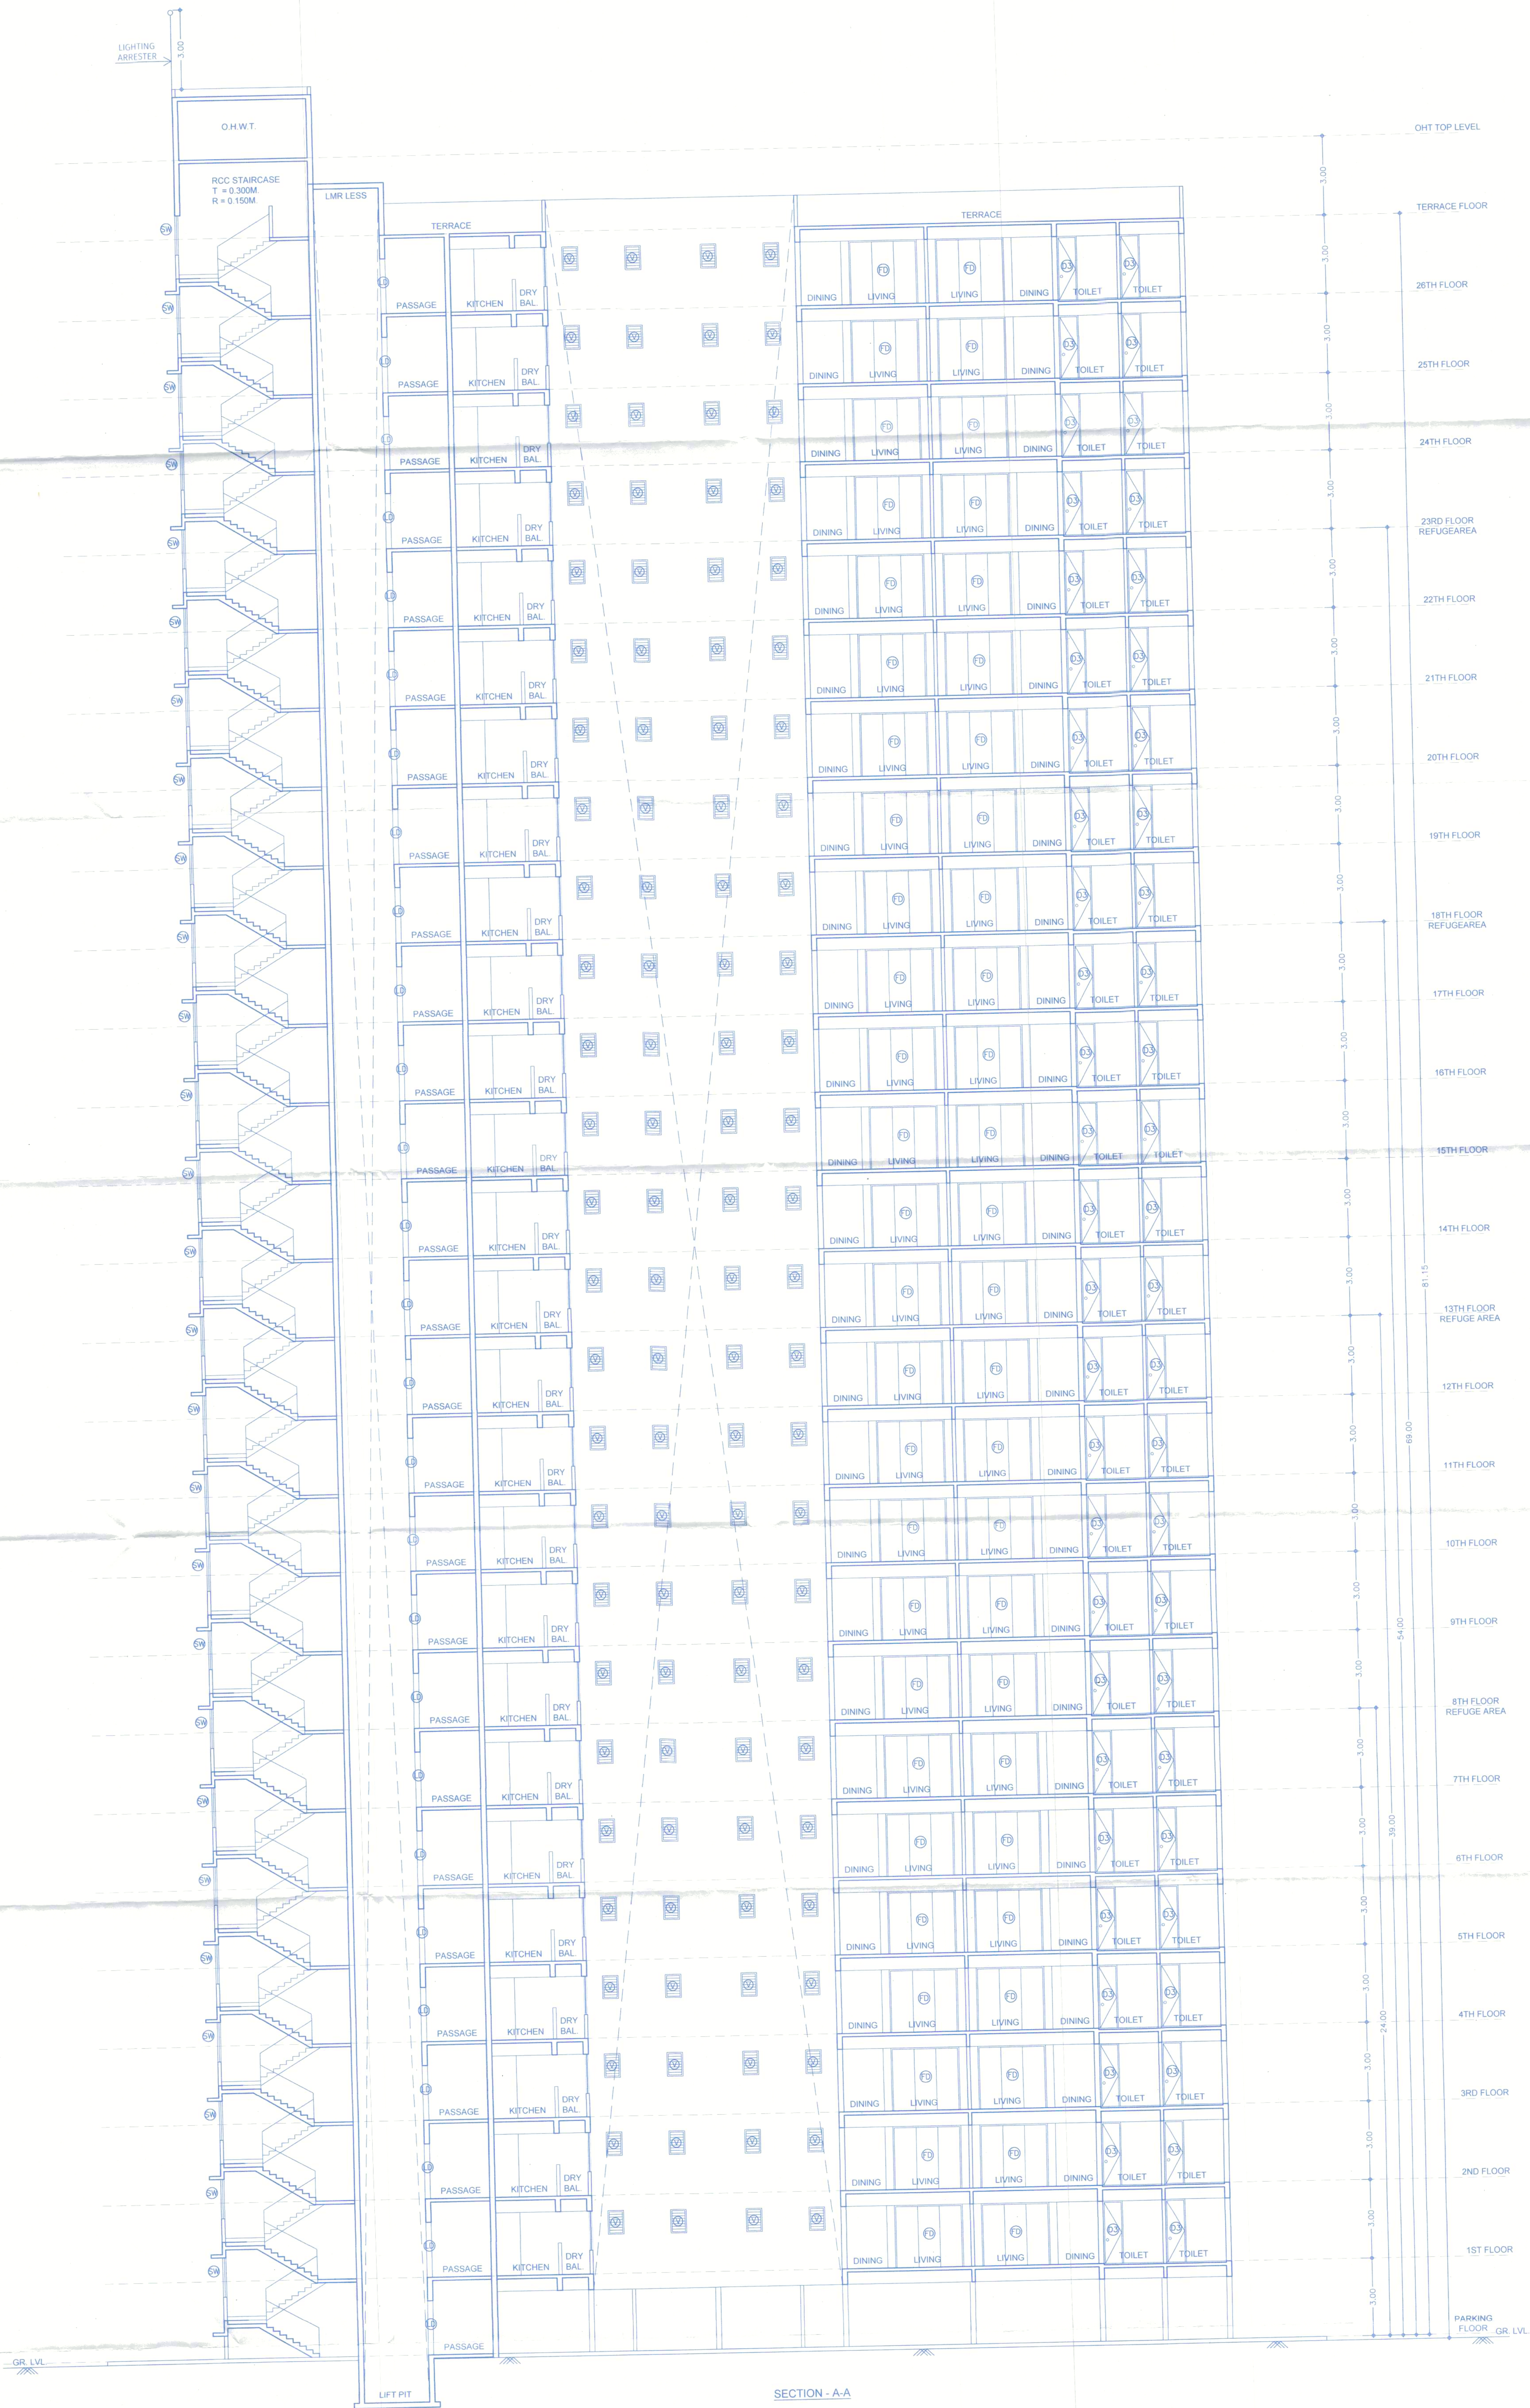

F JOB TITLE / SITE ADDRESS	
PROPOSED BUILDING PERMISSION ON S. NO. 100/1 100/2A/100/2B/100/3/113/2A-2, 100/1 100/2A/100/2B/100/3/113/2A-10 AND 100/1 100/2A/100/2B/100/3/113/2A-6 VILLAGE-TATHAWADE, TAL-MULSHI, PUNE.	
G OWNER NAME AND SIGNATURE	
Infinity Promoters Pvt. Ltd. Through Vineet K. Goyal	Signature
H ARCHITECT	
Hirshikesh Kulkarni : CA/2002/29235 Amit Shetty : CA/2010/48283	Signature
I ARCHITECTURE	
5th Floor, Nandgaon, Avenue 30, No. 103/31 C.T. 15, No. 28/20, 5th Road, Near G.C. Temple Tower, Bahurdekar, Pune 411015	Signature
P: +91 20 9629 8888 E: mail@vkarch.com W: www.vkarch.com	Signature
SECTION - AA	
Scale: 1:100 at A0-Paper S	Date: 12/12/2025
FOR PCMC SUBMISSION	