


Sanctioned No. B.R./Thathande/101/2024
Subject to conditions mentioned in the
Office Order No,
aven dated 18/12/2024
Pimpri
Date: 18/11/2024

For City Engineer
Building Permission Dept.
PCMC., Pimpri, Pune-18.

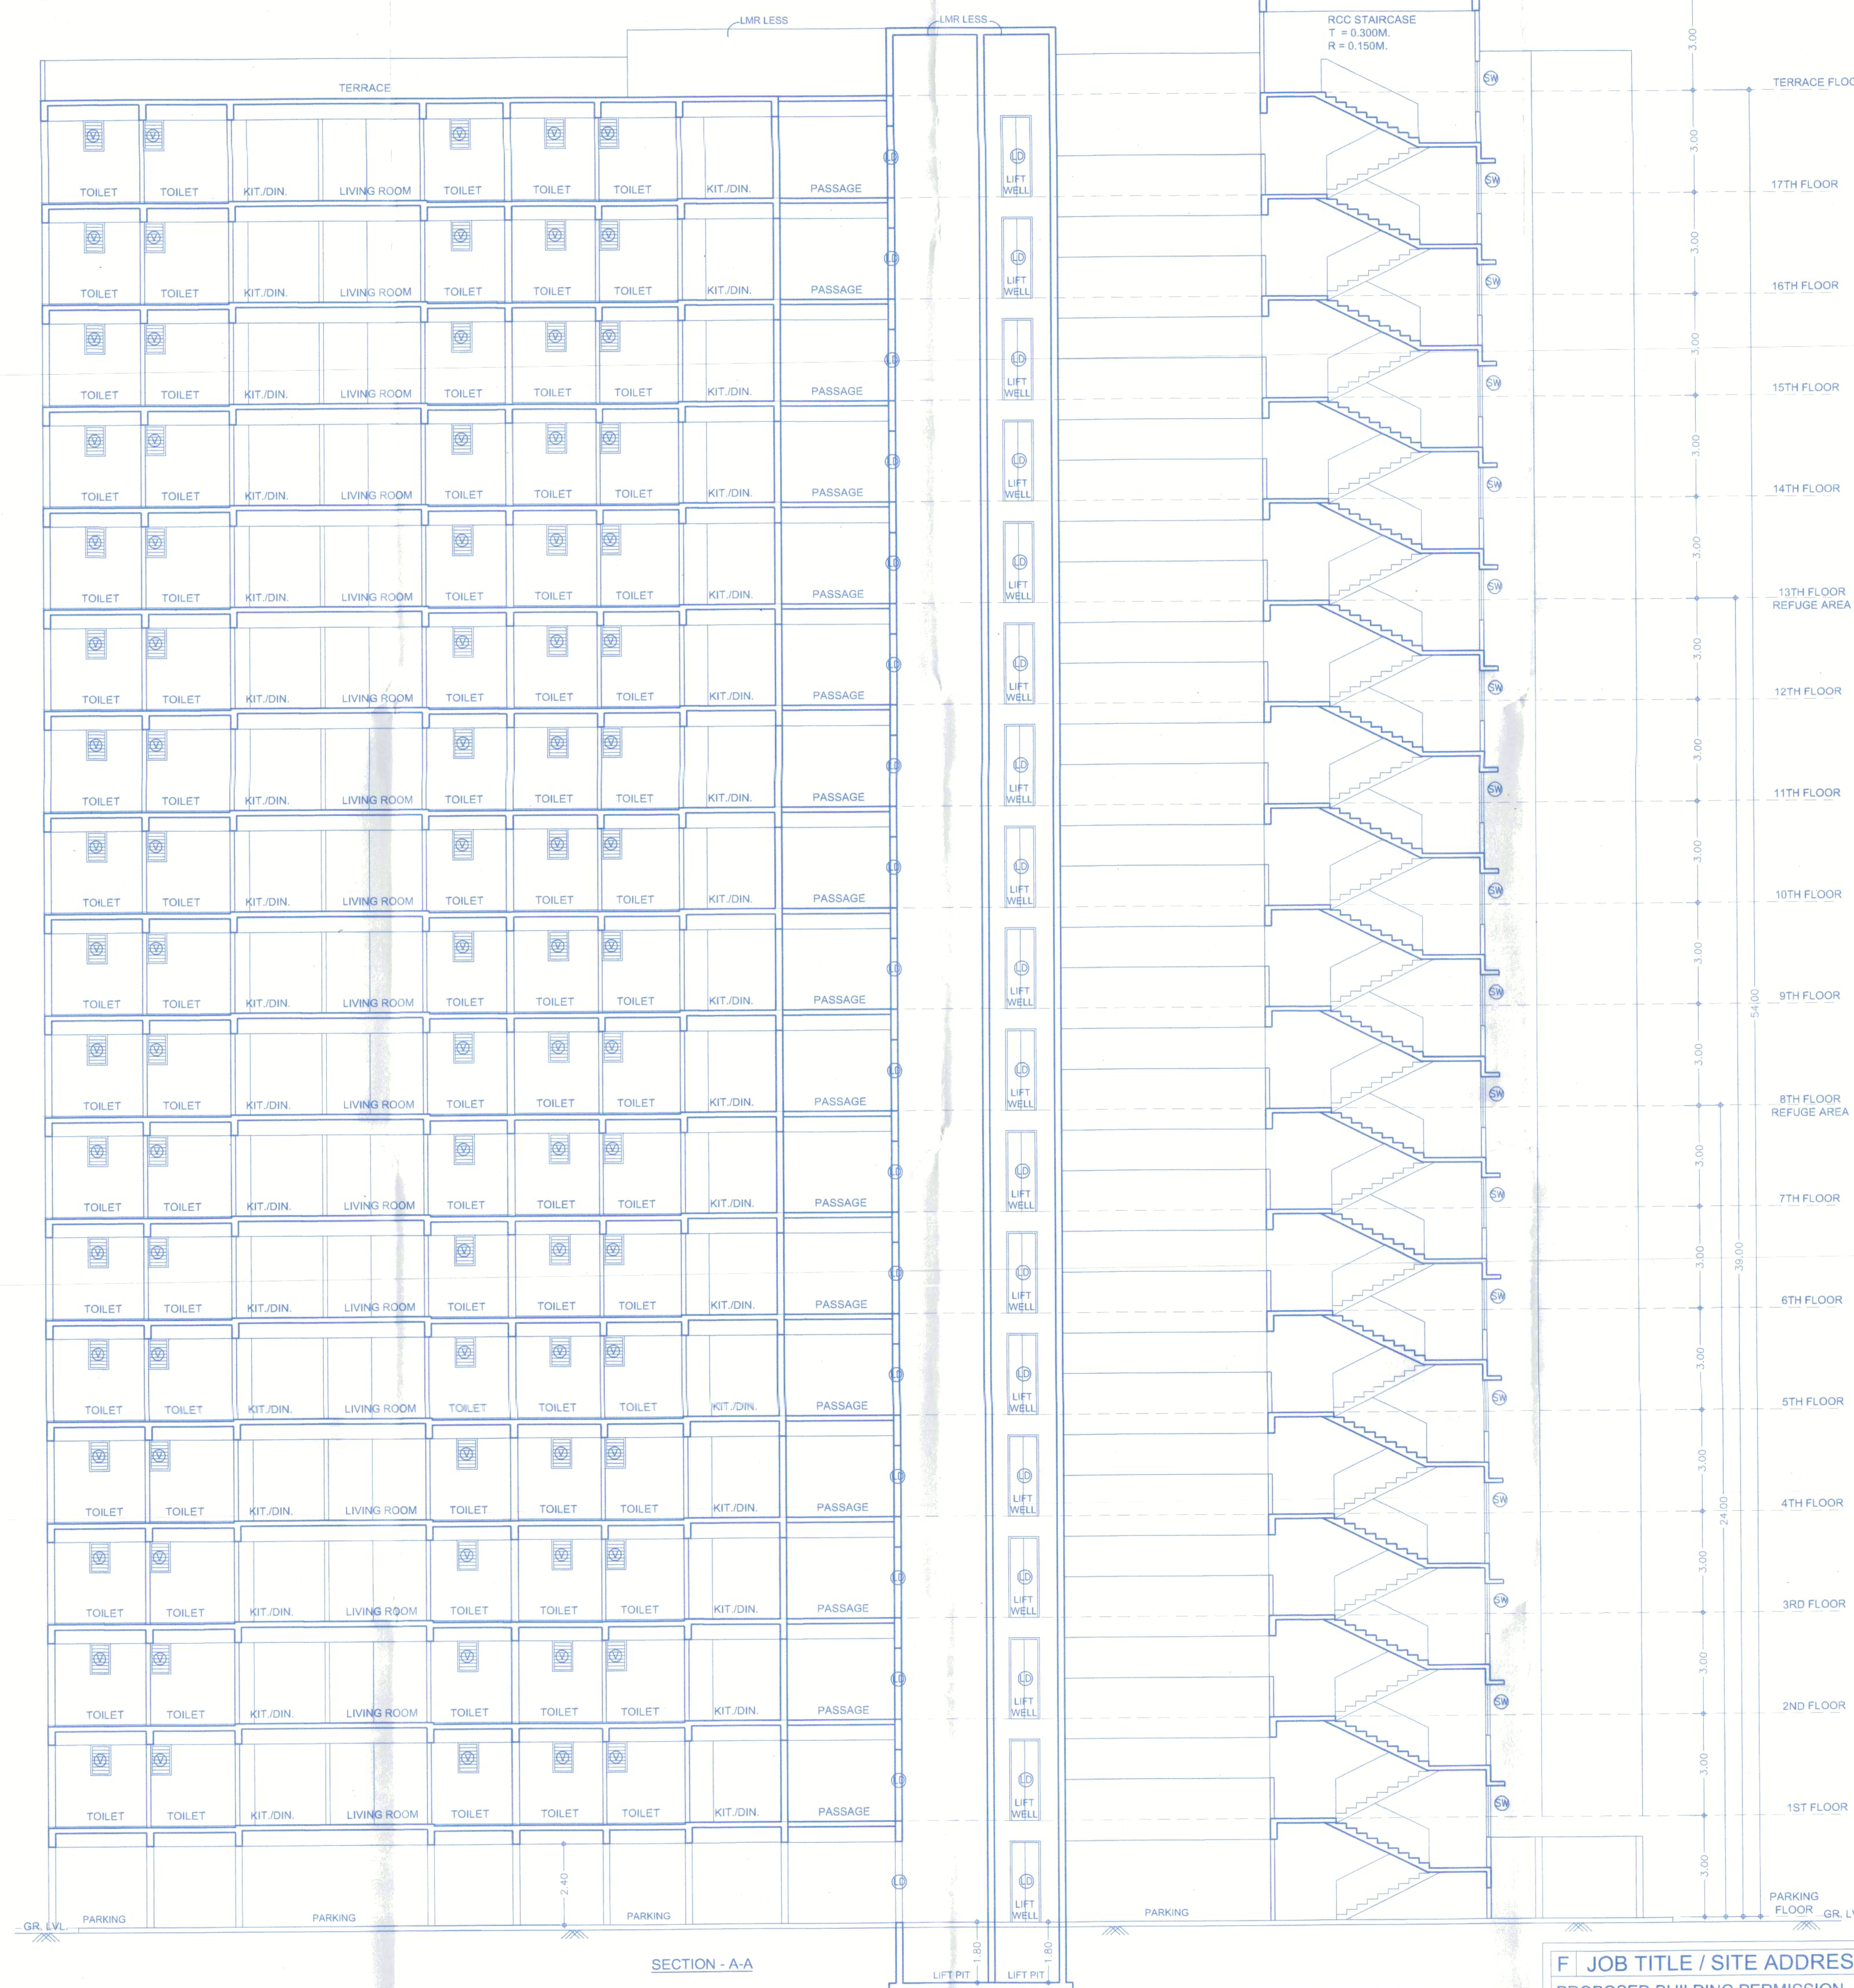

BUILDING LAYOUT KEY PLAN

ELEVATION

ITEM	DESCRIPTION	QTY	UNIT	AREA
1	BLOC-C-4	1	sq	91.94
DEDUCTION				
1	3.20 x	0.32	sq	1.02
2	3.37 x	0.85	sq	2.86
3	0.81 x	1.18	sq	0.96
4	2.05 x	1.40	sq	2.87
5	3.80 x	2.48	sq	9.50
TOTAL				17.86
TOTAL B/U/P AREA				SQ.M.
91.94				17.86
				74.08

REFUGE AREA KEY PLAN
8TH, 13TH & 18TH FLOOR
SCALE-1:200

PROPOSED BUILDING PERMISSION
ON S. NO. 100/1 100/2A/100/2B/100/3/113/2A-2
100/1 100/2A/100/2B/100/3/113/2A-10 AND
100/1 100/2A/100/2B/100/3/113/2A-6
VILLAGE-TATHAWADE, TAL-MULSHI, PUNE.

Owner's sign 

Arbiter(s) Name
Mr. Hikoesh Kulkarni : CA/2002/20

Amit Shetty : CA/2010/4

5th Floor, Neogen Avenue, Sr.No. 103C
E.T.E.U., 560028 Bangalore - 11, India

C.I.S. No. 2850, S.B. Road, Near I.C. T.
Tower, Bahiratwadi, Pune-411016.

P +91 20 6626 8888
E swati@kashyap.com

E-mail: vikarch@yandex.com
 W: www.vikarch.com

Drawing Title
ELEVATION & SECTION-A

re

Order By Sagar P.	Checked by Amit S.
-----------------------------	------------------------------

FOR PCMC SUBMISSION