


Sanctioned No. B.P./Thakurde/101/2021
Subject to conditions mentioned in the
Office Order No. 18/12/2021
Dated 18/12/2021
Date: 18/12/2021



O. C. Signed by
City Engineer

for City Engineer
Building Permission Dept.
PCMC, Pimpri, Pune-18.

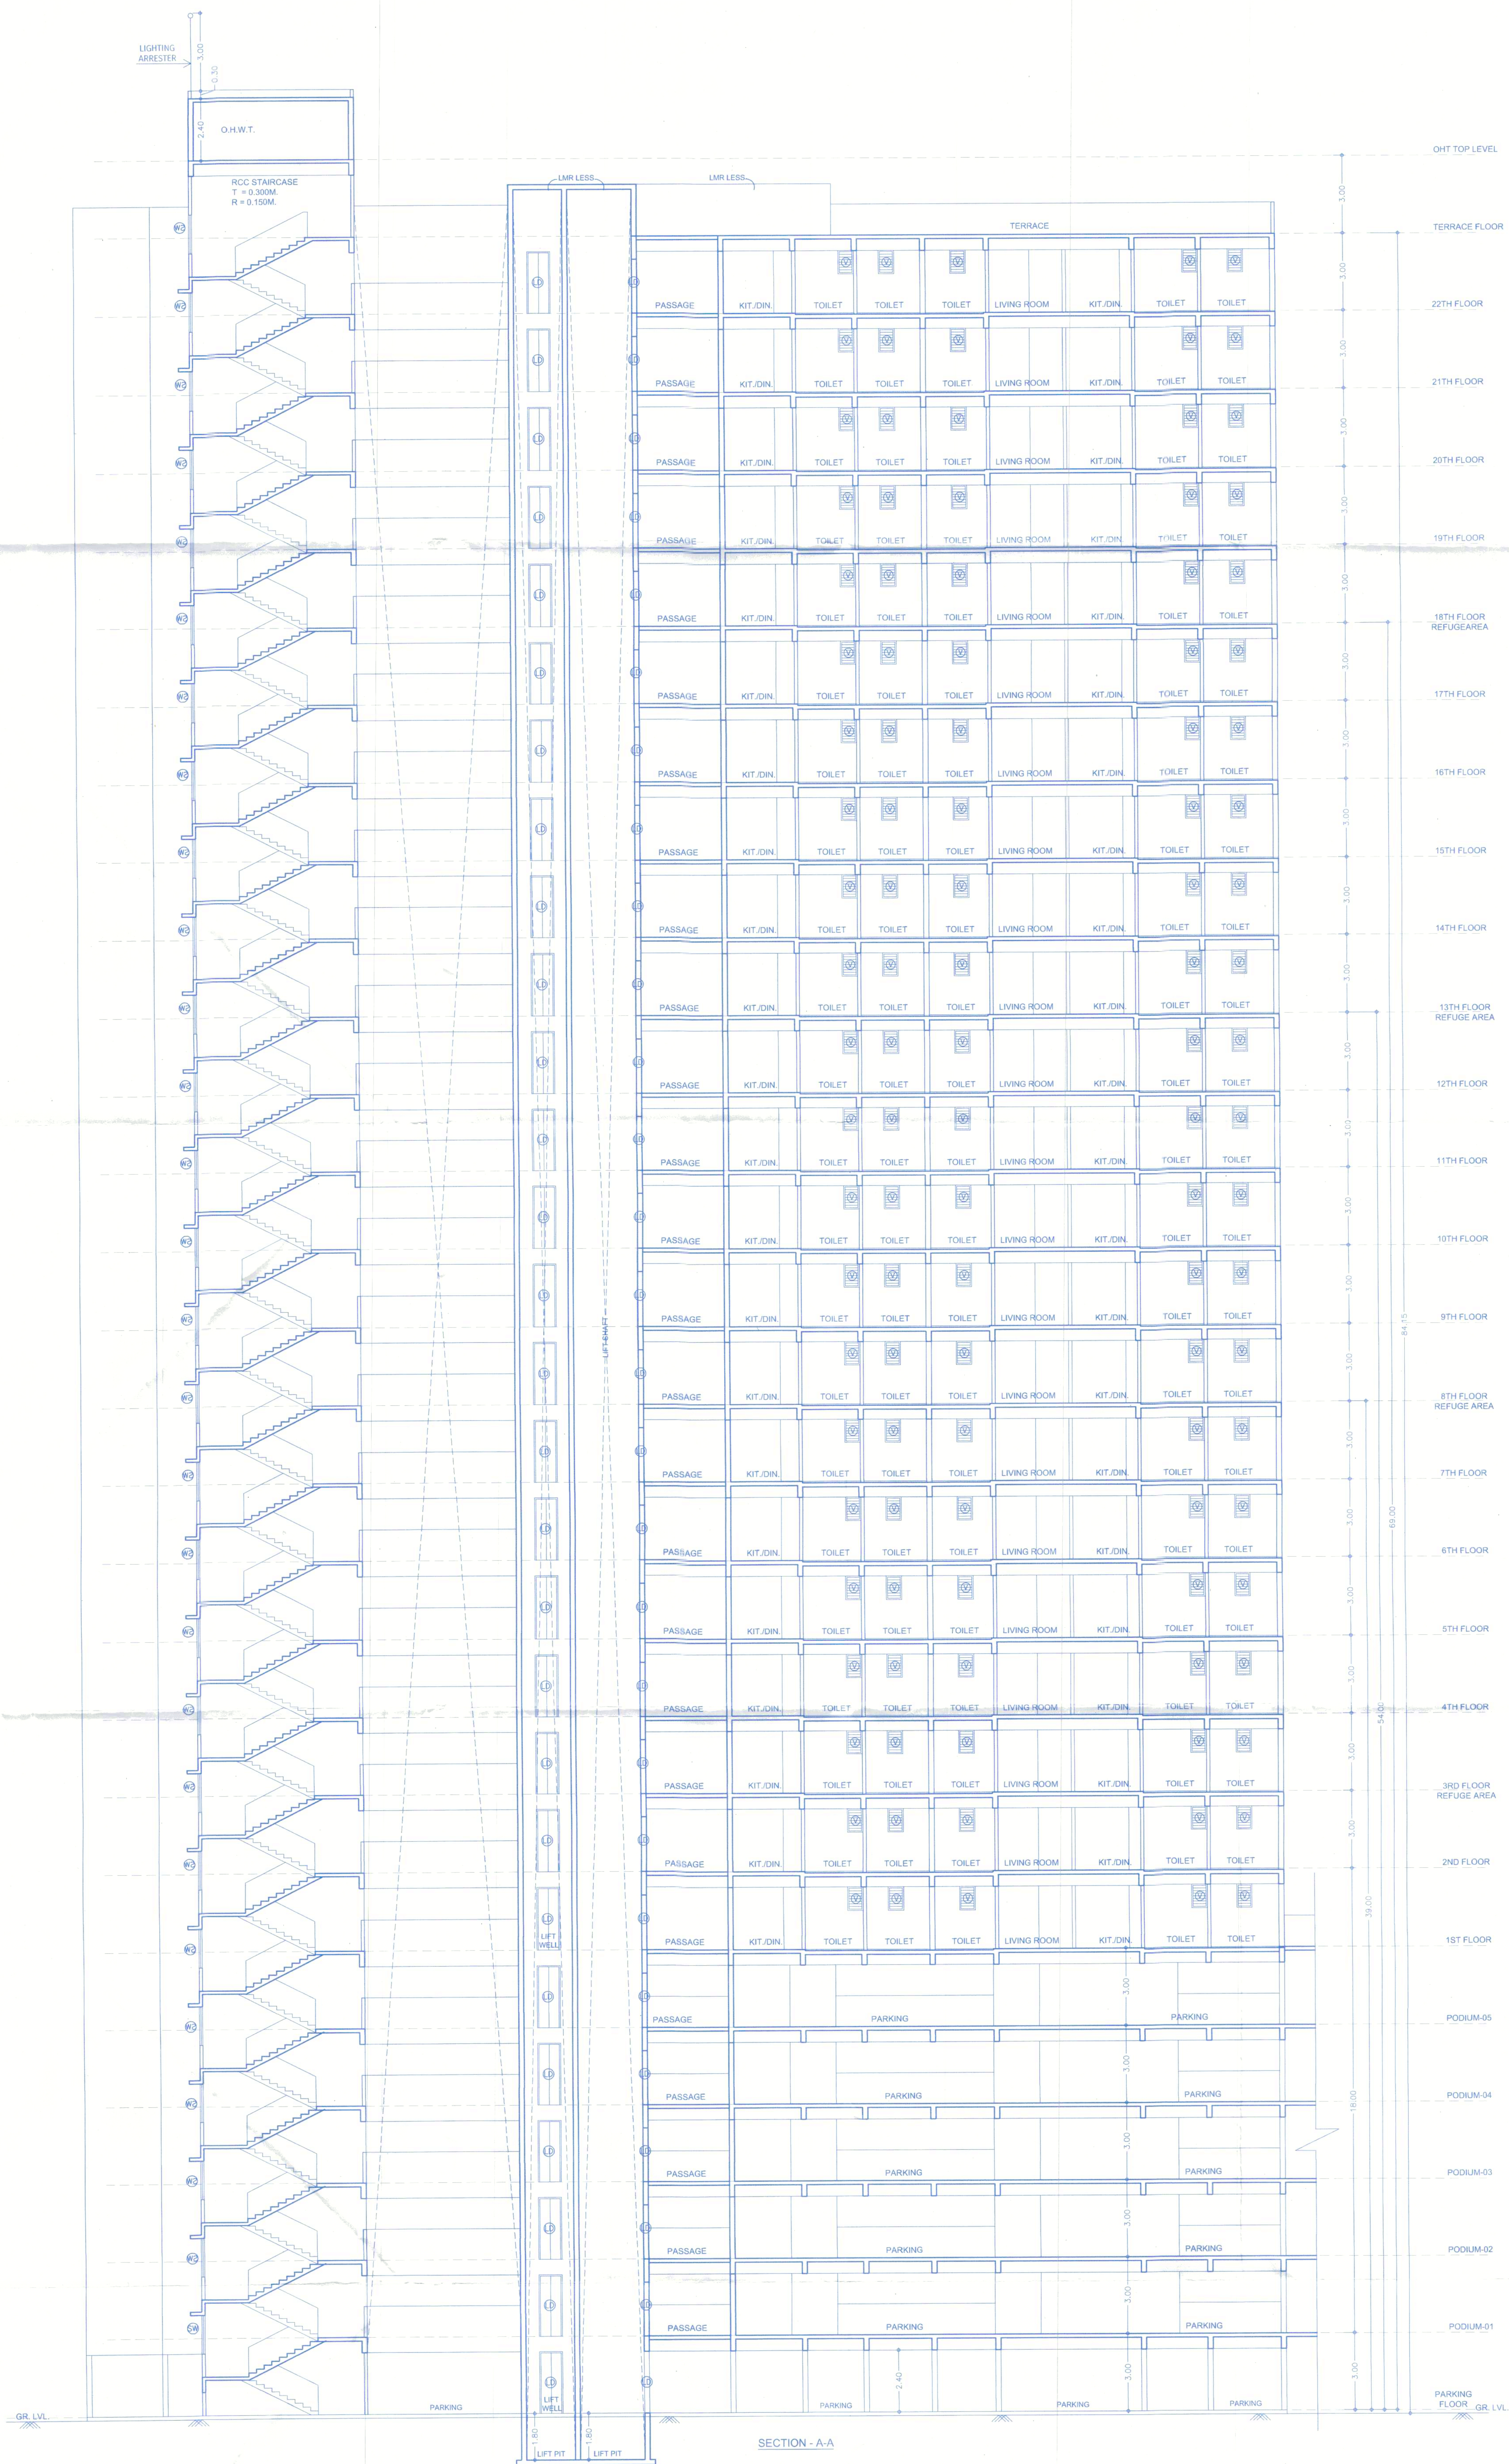

BUILDING LAYOUT KEY PLAN



F | JOB TITLE / SITE ADDRESS

PROPOSED BUILDING PERMISSION
ON S. NO. 100/1 100/2A/100/2B/100/3/113/2A-2,
100/1 100/2A/100/2B/100/3/113/2A-10 AND
100/1 100/2A/100/2B/100/3/113/2A-6
VILLAGE-TATHAWADE, TAL-MULSHI, PUNE.

G | OWNER NAME AND SIGNATURE

Infinity Promoters Pvt. Ltd.
Through Vineet K. Goyal

H | ARCHITECT

Hradesh Kulkarni : CA/2002/29235
Amit Shetty : CA/2010/48283

VK:a
architecture

5th Floor, Nandgaon, Avenue, No. 103/3,
C.T. No. 280, S.B. Road, Near C.T. Trade
Center, Nandgaon, Pune-411016.

P: +91 20 6626 9888
E: mail@vkarch.com
W: www.vkarch.com

FOR PCMC SUBMISSION

Drawing No. SECTION-AA

Scale: 1:100 at A0-Paper Size

Date: 03/09/2025

Page: 223