



COMMERCIAL BUILDING

Sanctioned No. B.P./Thakurde/10/12/2023
Subject to conditions mentioned in the
Office Order No.
even dated 18/12/2023
Pimpri
Date: 18/12/2023




O. C. Signed by
City Engineer

For City Engineer
Building Permission Dept.
PCMC, Pimpri, Pune-18.

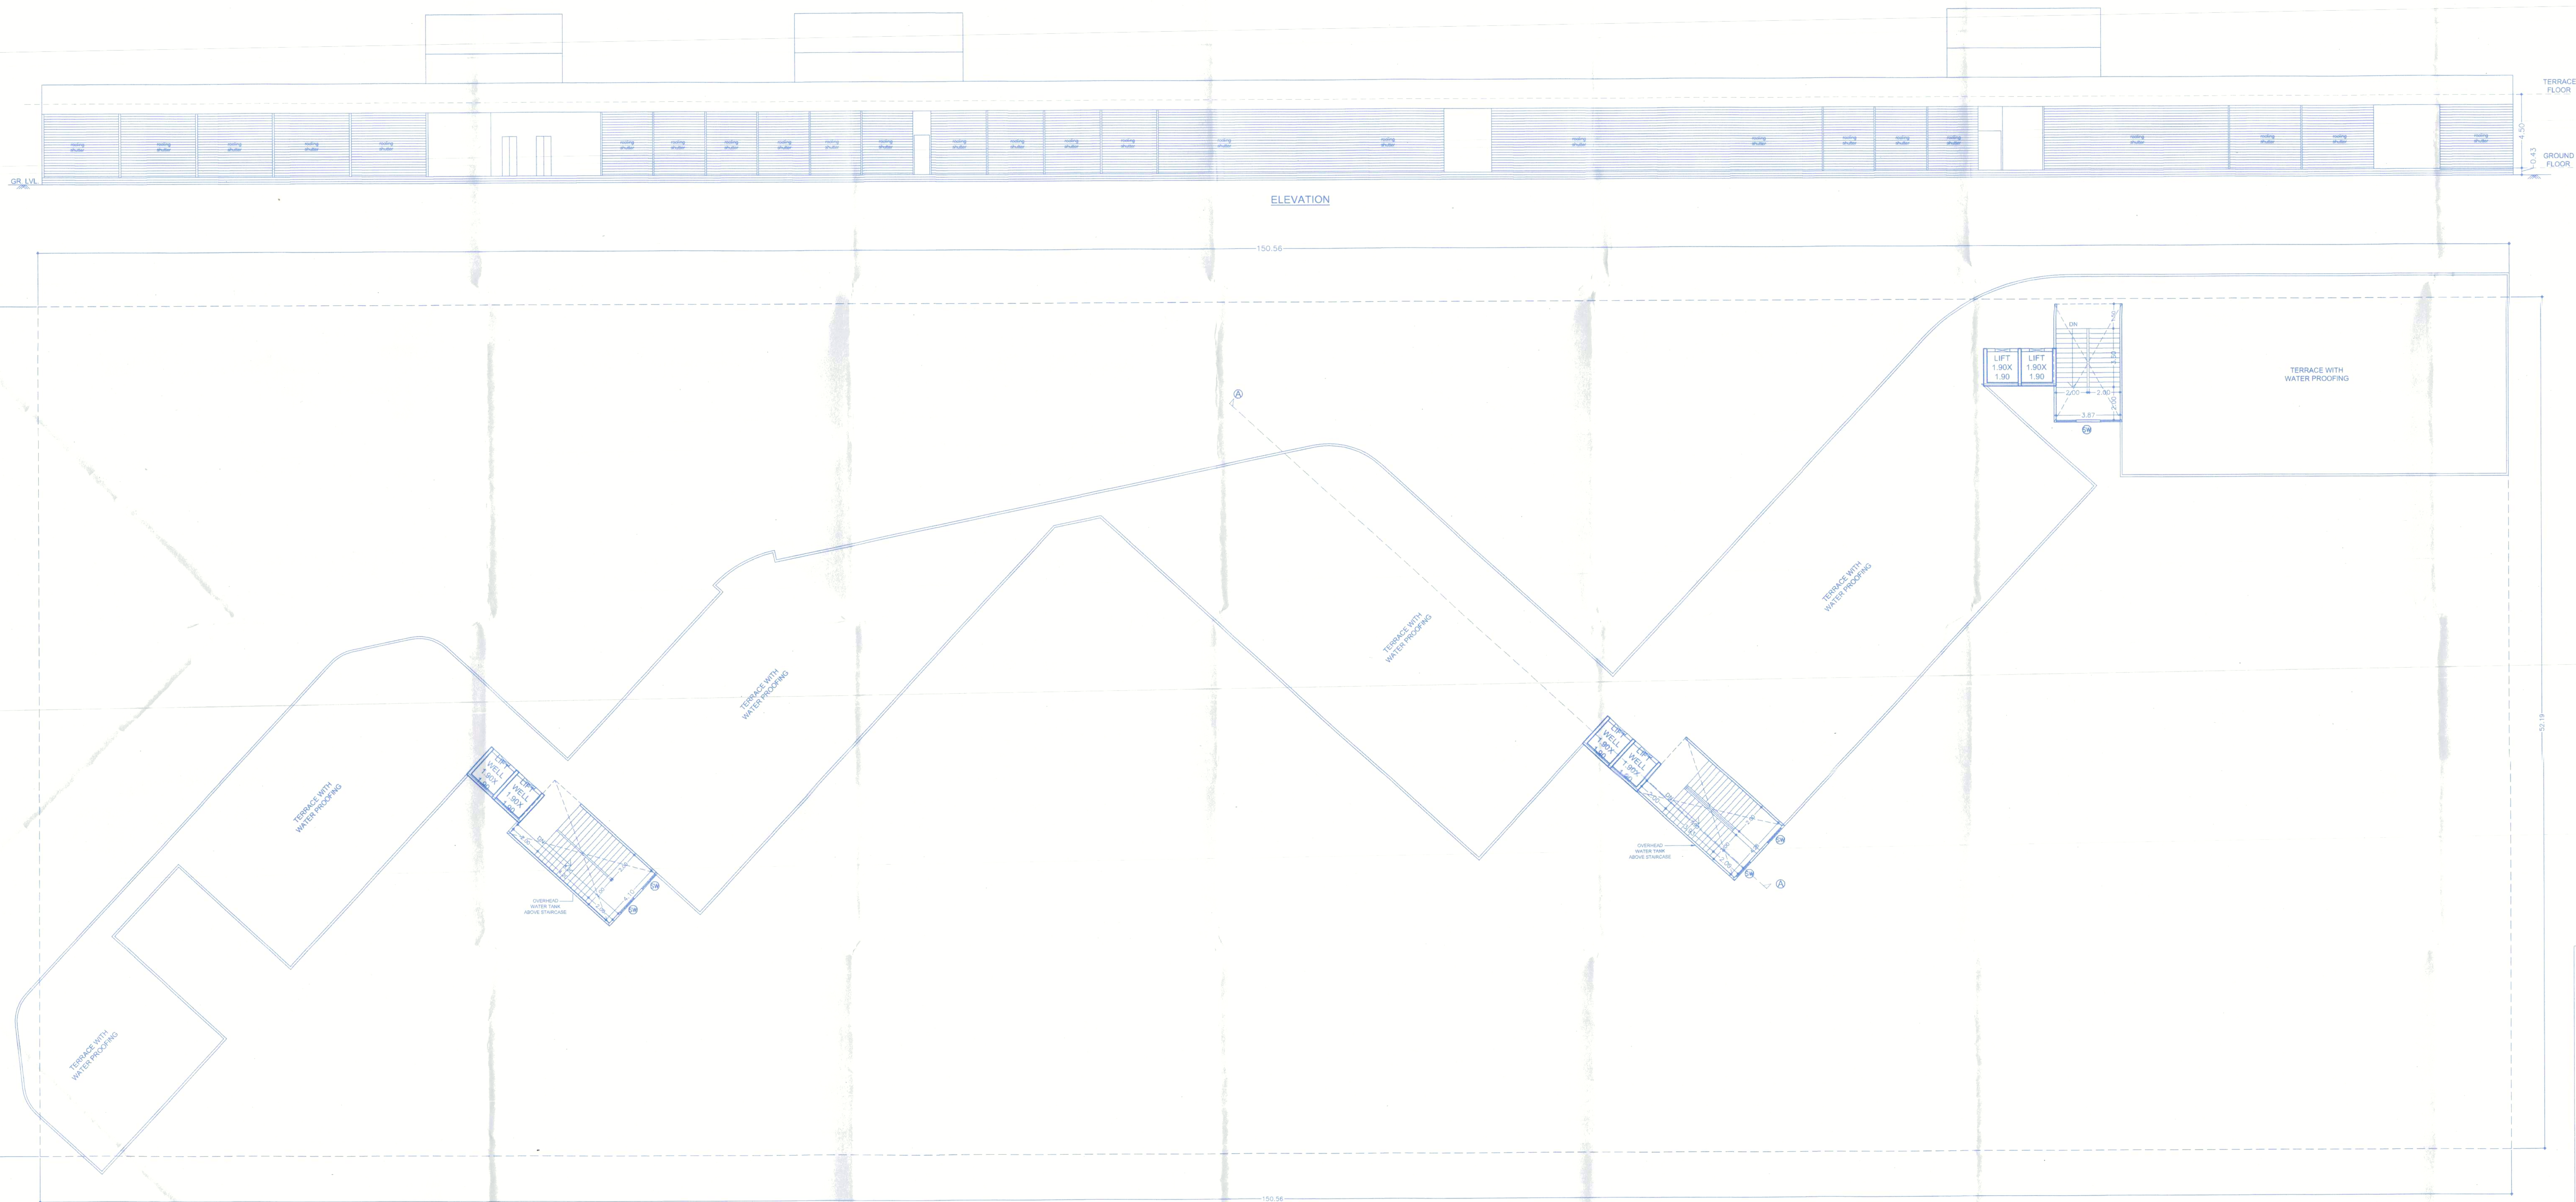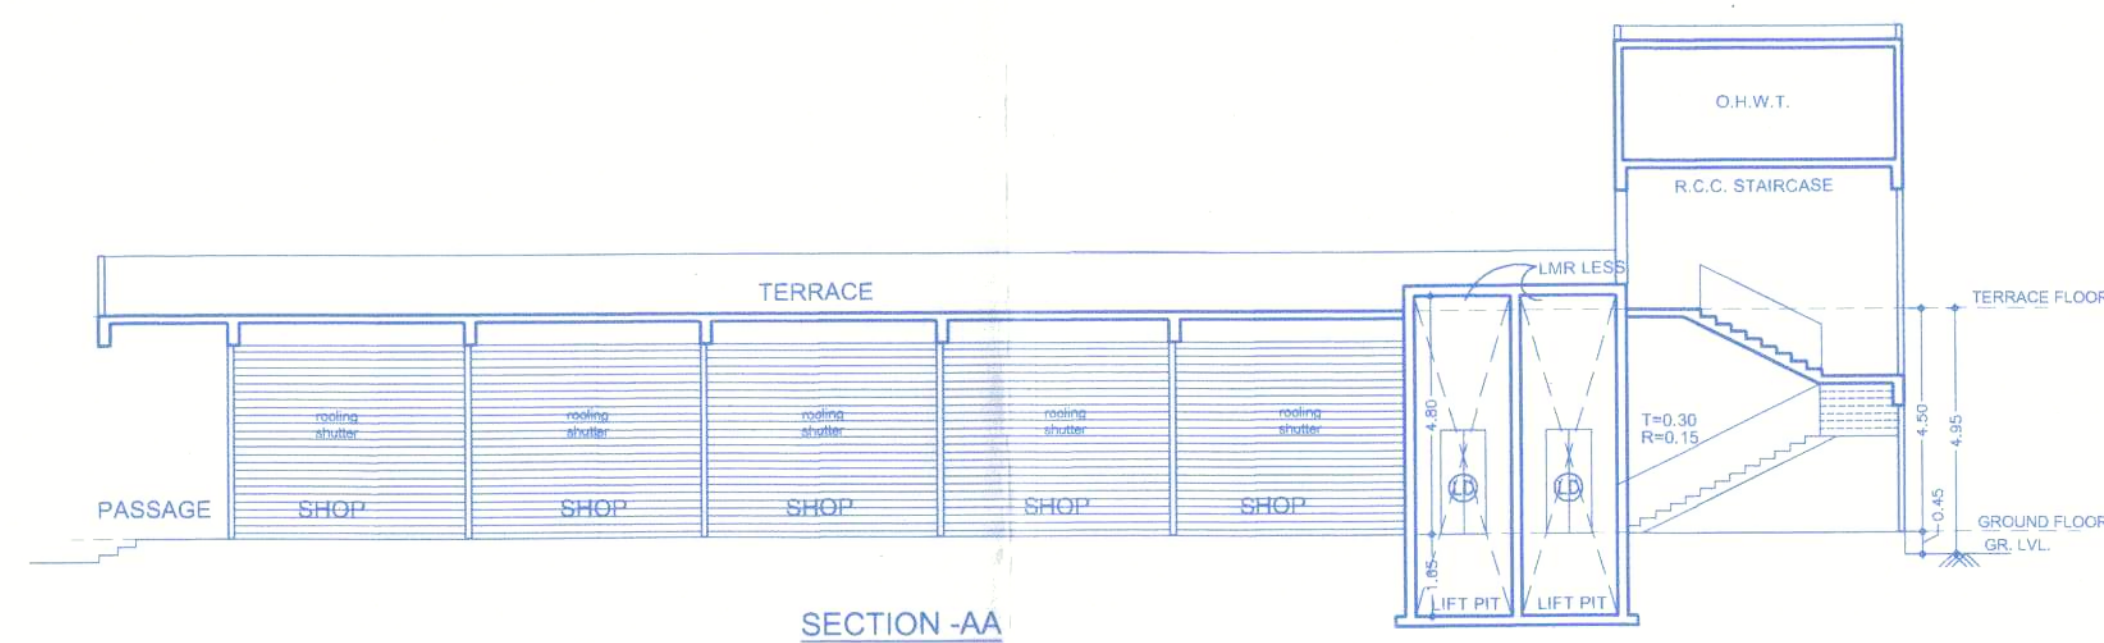

GROUND FLOOR PLAN

BUILDING LAYOUT KEY PLAN

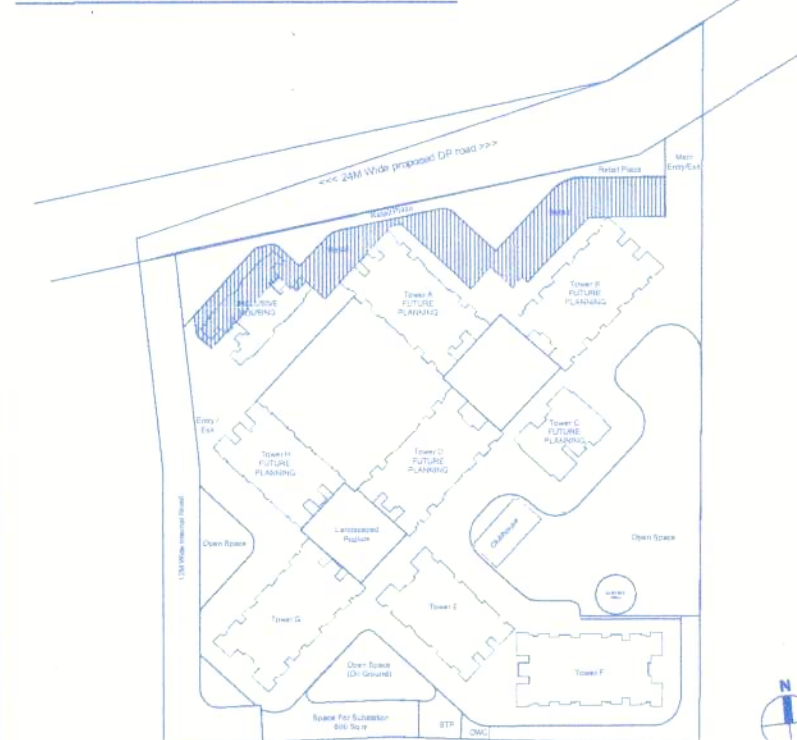

F JOB TITLE / SITE ADDRESS

PROPOSED BUILDING PERMISSION
ON S. NO. 100/1 100/2A/100/2B/100/3/113/2A-2,
100/1 100/2A/100/2B/100/3/113/2A-10 AND
100/1 100/2A/100/2B/100/3/113/2A-4
VILLAGE-TATHAWADE, TAL-MULSHI, PUNE.

G OWNER NAME AND SIGNATURE

Infinity Promoters Pvt. Ltd.
Through Vineet K. Goyal

Sgt

H ARCHITECT

Hishkesh Kulkarni - CA/2002/29235
Amit Shetty - CA/2010/48283

Signature



5th Floor, Nandgaon, Pune-411005
C/O. B. No. 2850, S. No. 100/1 100/2A/100/2B/100/3/113/2A-4
Tower, Bhatnagar, Pune-411016
P: +91 20 6026 8888
E: mail@vkarch.com
W: www.vkarch.com

FLOOR PLAN & CALCULATIONS

1:150
A0-Paper Size
12/12/2025
Sagar P. 225
2970

FOR PCMC SUBMISSION