
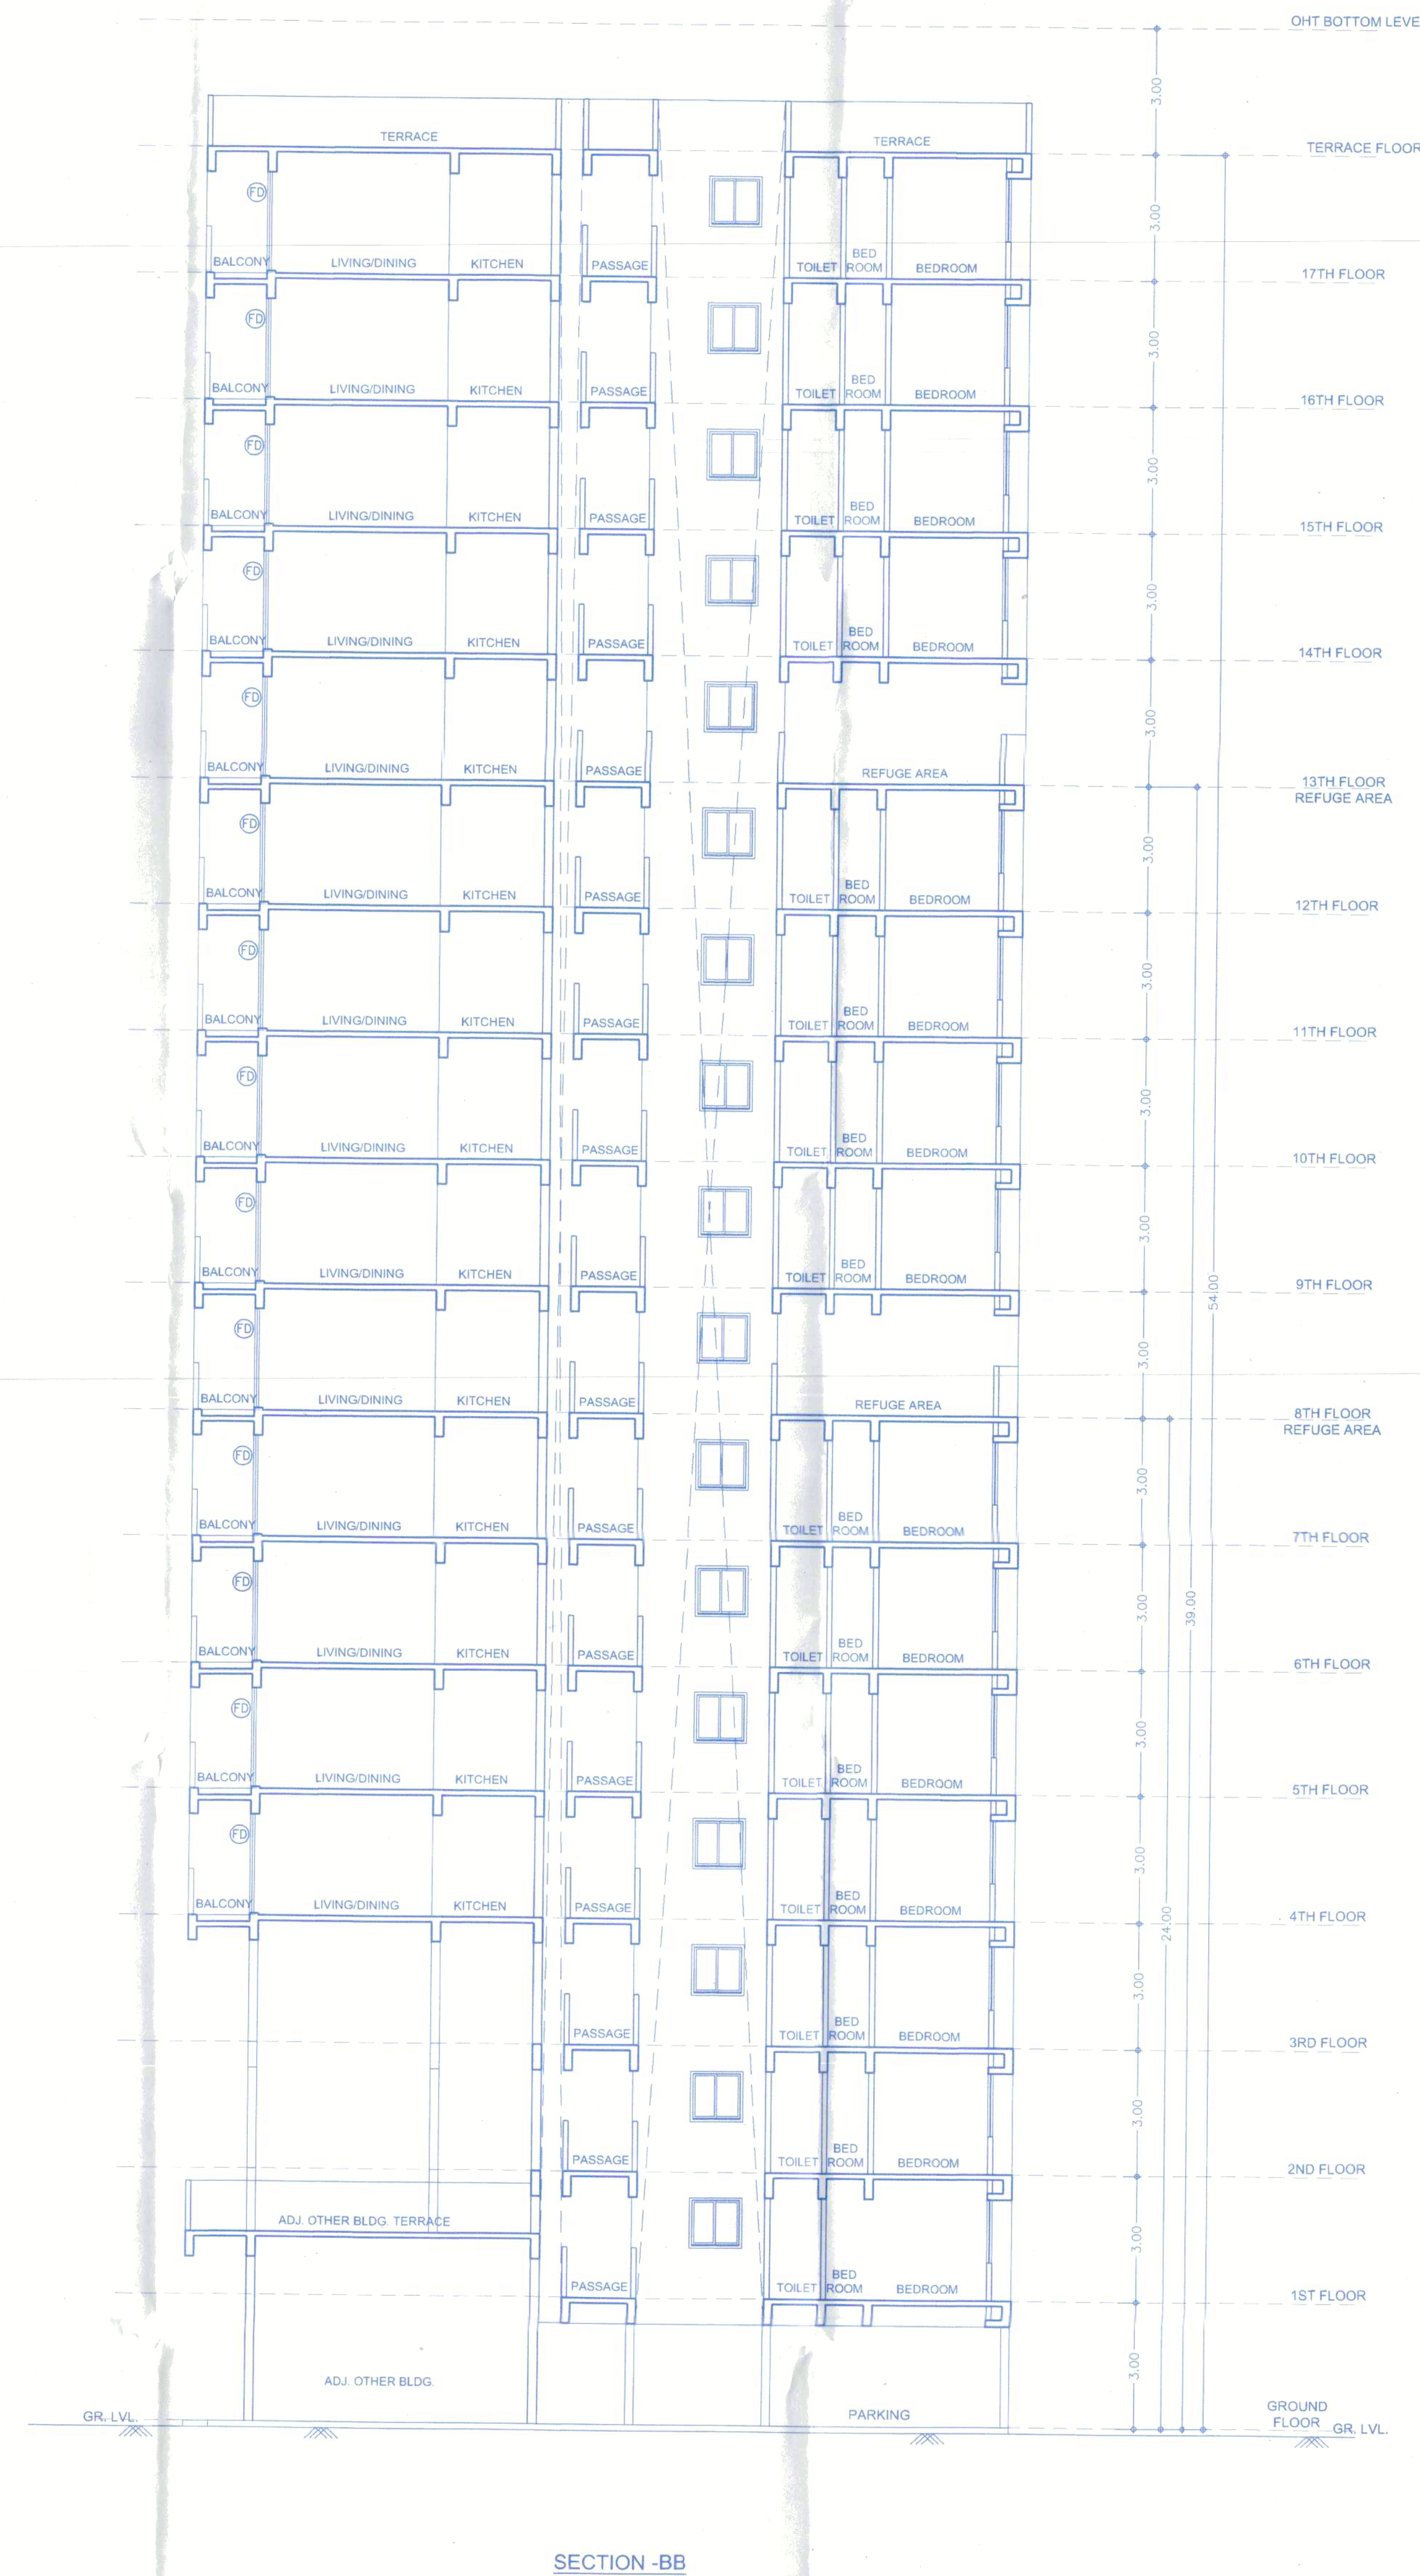


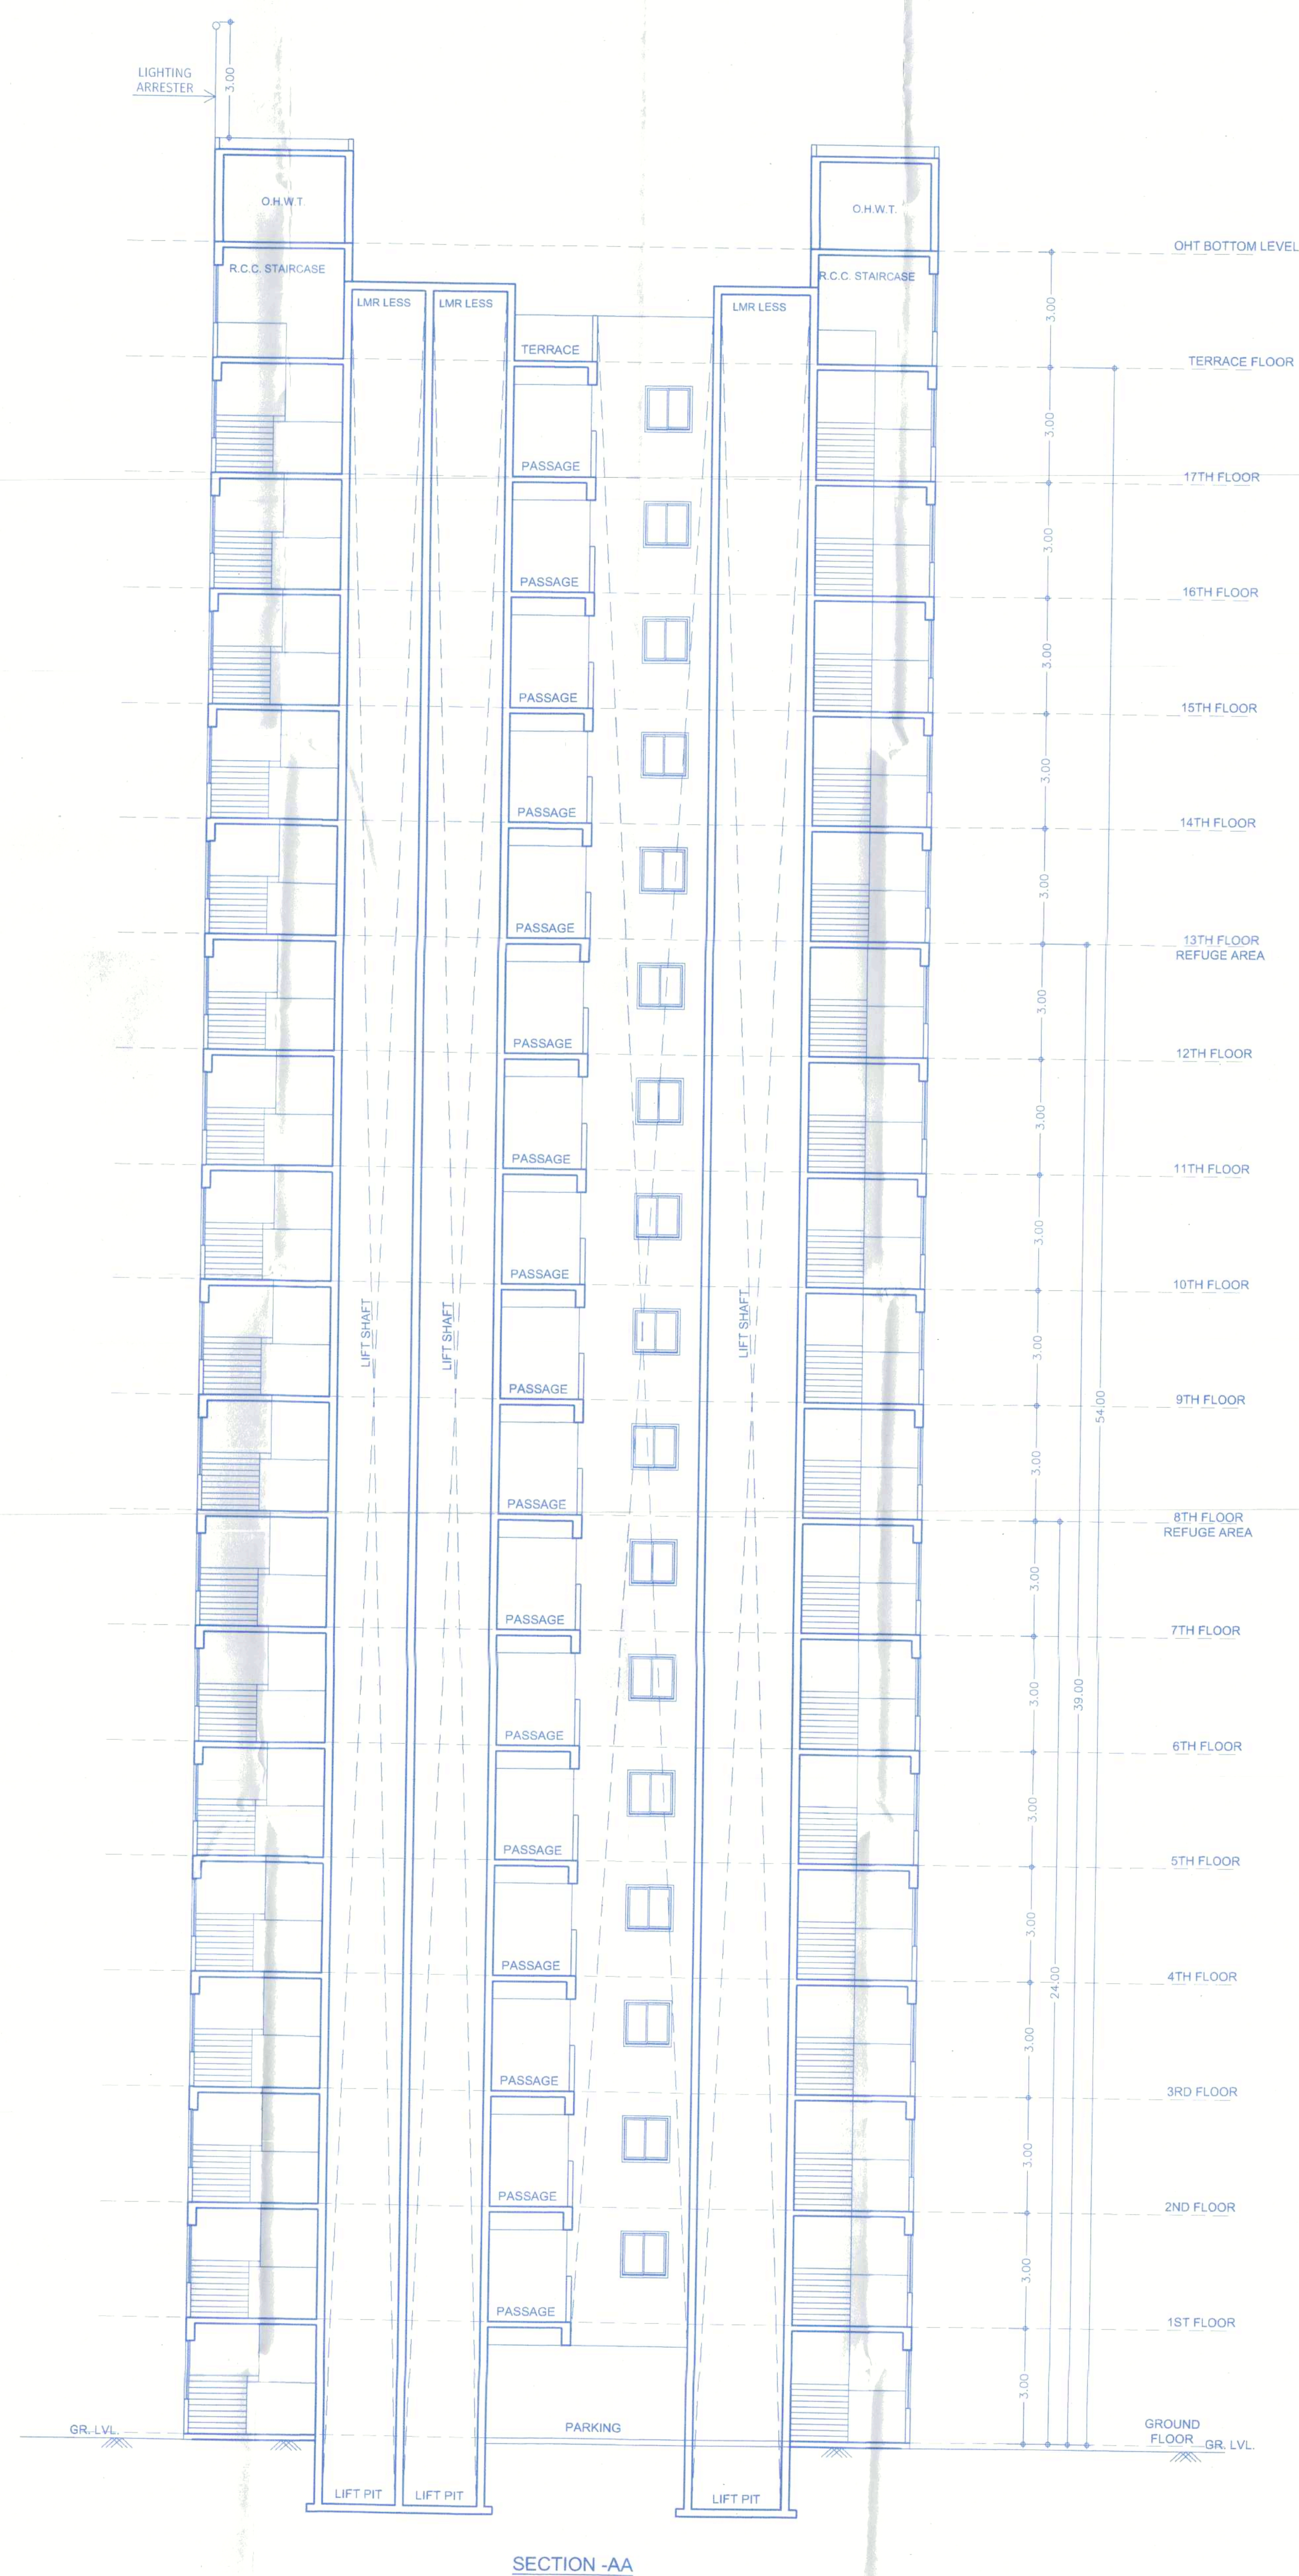

BUILDING LAYOUT KEY PLAN

F JOB TITLE / SITE ADDRESS

PROPOSED BUILDING PERMISSION
ON S. NO. 100/1 100/2A/100/2B/100/3/113/2A-2,
100/1 100/2A/100/2B/100/3/113/2A-10 AND
100/1 100/2A/100/2B/100/3/113/2A-6
VILLAGE-TATHAWADE, TAL-MULSHI, PUNE.

G OWNER NAME AND SIGNATURE

Infiniti Promoters Pvt. Ltd.
Through Vineet K. Goyal

H ARCHITECT

Hishikesh Kulkarni : CA2002/29235
Amit Shetty : CA201048283

VK:a
architecture

5th Floor Newgen Avenue, Sr.No. 103/30,
C.T. No. 285/2, S. D. Road Phase 1/2, Trade
Tower, Bahinwadi, Pune-411016.
P: +91 20 6026 8888
E: mail@vkarch.com
W: www.vkarch.com

SECTION

Scale
1:100
at
A4-Paper Size

Sheet No.
2970

Sheet No.
228

12/12/2025

FOR PCMC SUBMISSION