



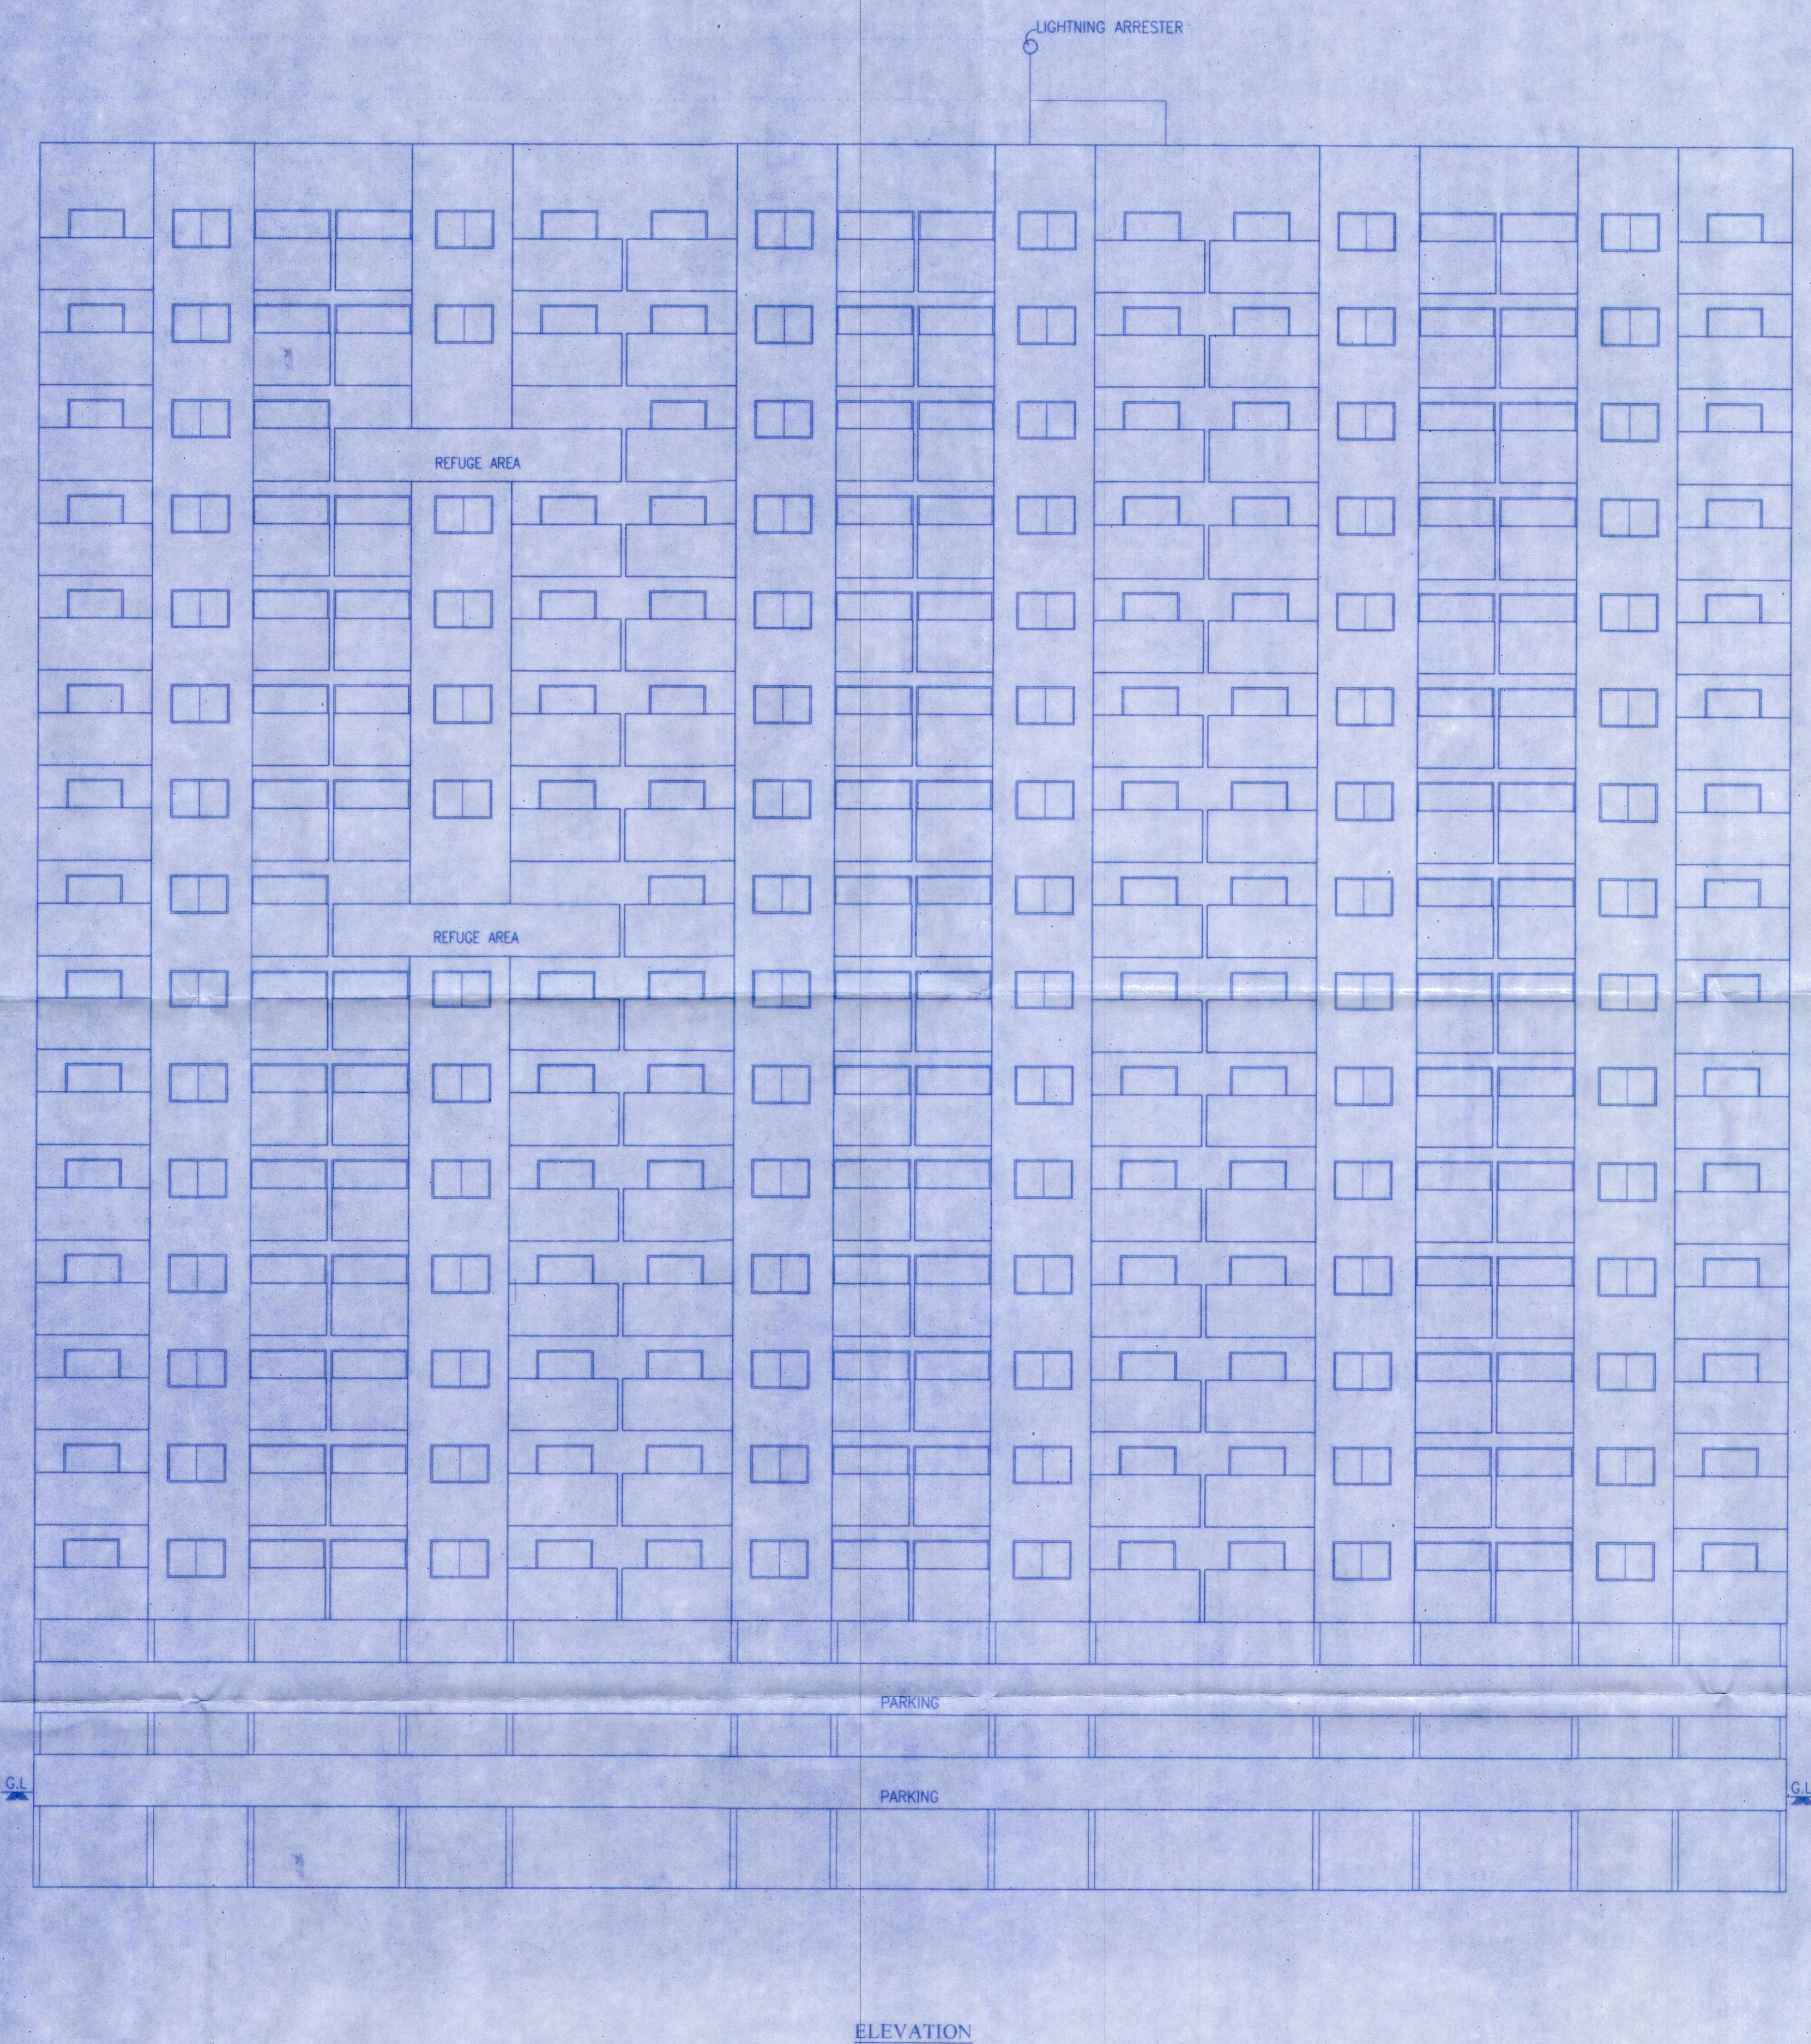

STAMP OF APPROVAL
FOR SANCTION PURPOSE

Approved as amended in
Subject to conditions mentioned in Annexure 'A' of letter
No. BMU / C.R. No. 224/2023 of letter
S. No. / G. No. / CTS No. 999/3 Mouza महाडा
Dated 120 मार्च-23

Deputy / Joint Metropolitan planner
Pune Metropolitan Regional Development Authority, Pune

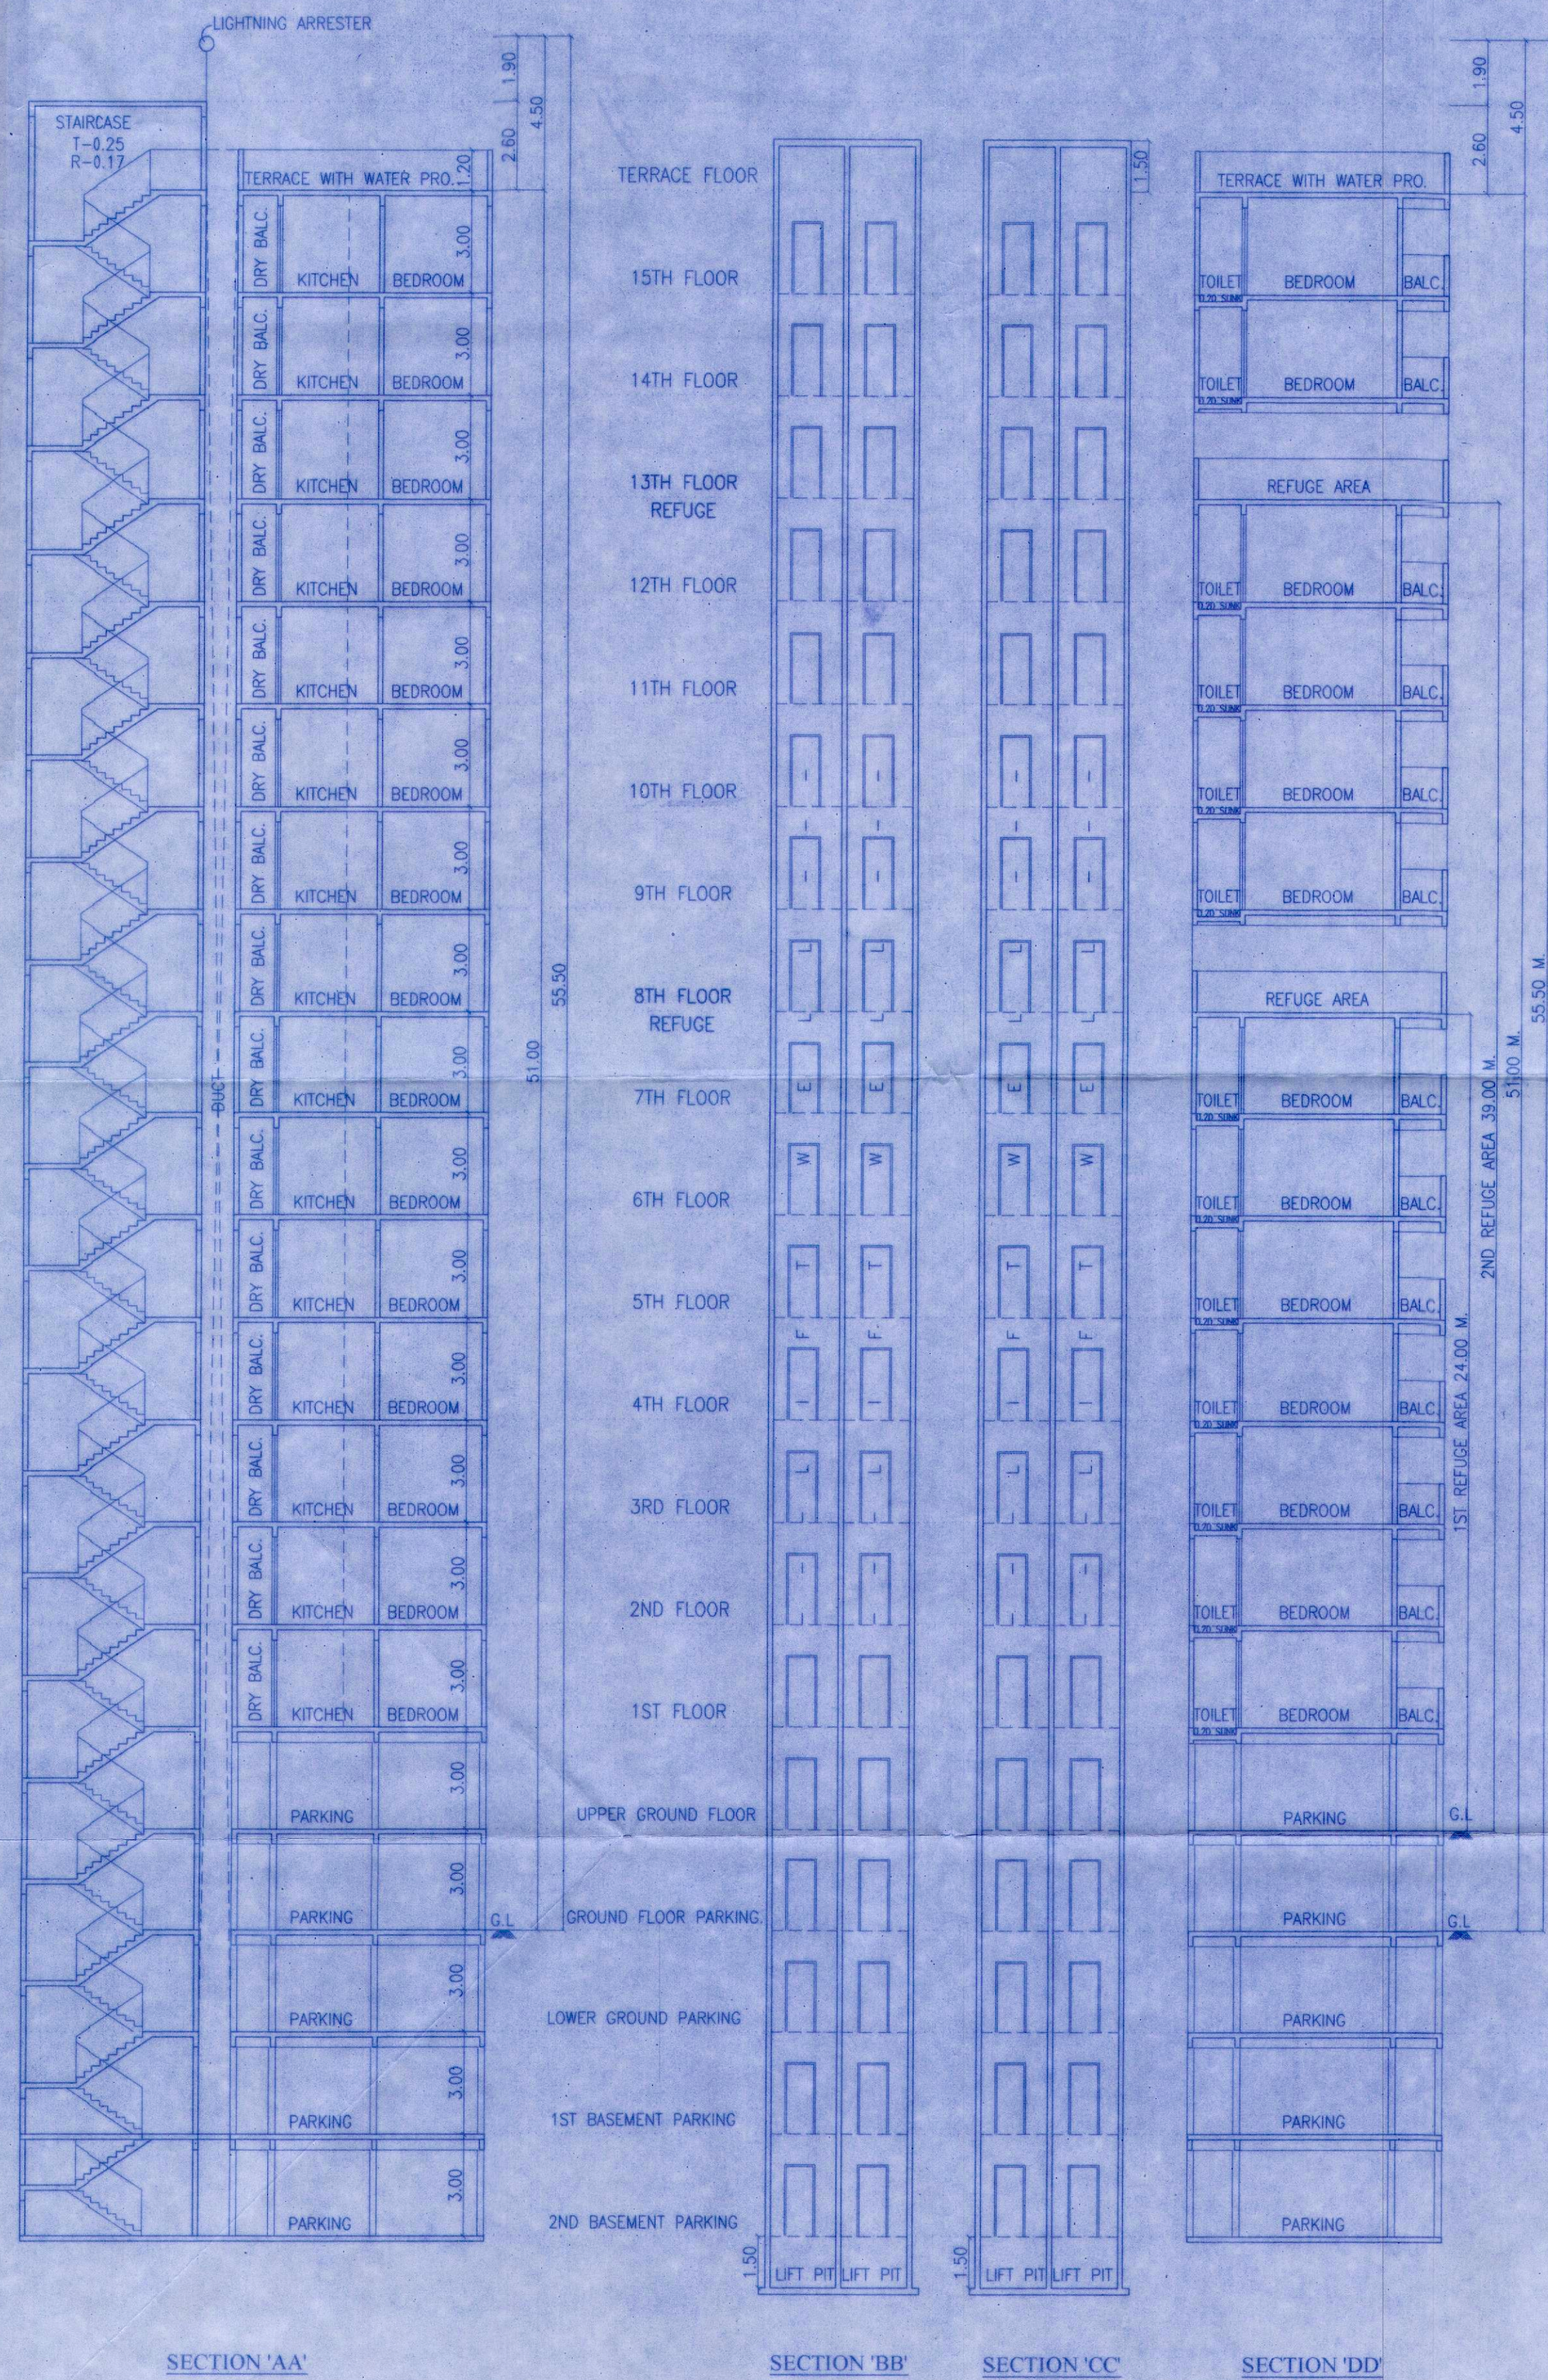

OWNER'S DECLARATION

I/WE UNDERSIGNED HEREBY CONFIRM THAT I/WE WOULD ABIDE BY PLANS APPROVED BY AUTHORITY / COLLECTOR. I/WE WOULD EXECUTE THE STRUCTURE AS PER APPROVED PLANS. ALSO I/WE WOULD EXECUTE THE WORK UNDER SUPERVISION OF PROPER TECHNICAL PERSON SO AS TO ENSURE THE QUALITY AND SAFETY AT THE WORK SITE.

M/S KAKADE ESTATE DEVELOPERS PVT. LTD.
THROUGH
MR. RAMESH BHOSALE
OWNER/POA HOLDER

PROJECT

PROPOSED LAYOUT ON S.NO. 115/1(P), 115/2(P), 115/3(P), 115/4(P), 115/5(P), 115/6(P), 115/7(P), 115/8(P), 115/10(P), 115/11(P), 115/12(P), 115/13(P), 130/2A(P), 130/2B(P), (SECTOR - 3 MHADA) AT VILLAGE- BHUGAON, TAL-MULSHI, DIST-PUNE.

ARCHITECT

MANOJ TATOOSKAR
1221, B/1 WRANGLAR
PARANJPE ROAD,
BEHIND BHAVE X-RAY CLINIC,
OFF. F.C. ROAD, PUNE-411004
PH: 25531675/76

REG. NO. CA/91/13744

DATE 13.10.2025 SCALE 1:150 DRN BY S.D.C. CHK. BY M.S.T.

NASORPVE/MOPMC/CURRENT PROJECTS/MANOJ TATOOSKAR/KAKADE GROUP/SECTOR-03
MUNICIPAL DWG. FOR SANCTION PURPOSE