

STAMP OF APPROVAL
FOR SANCTION PURPOSE
LOWER GROUND PARKING LAYOUT

Approved as amended in
Subject to conditions mentioned in Annexure "A" of letter
No. BMU / C.R. No. 2246/28-29 / Mouza अहोबा
S. No. / G. No. / CTS No. 224/9 व सं
Dated 08/09/2019 मेवट-3, महाराष्ट्र

Deputy / Joint Metropolitan planner
Pune Metropolitan Regional Development Authority, Pune

PROP. PARKING STATEMENT		
FLOOR	CAR	SCOOTER
LOWER GROUND PARKING	146	150

OWNER'S DECLARATION
I/WE UNDERSIGNED HEREBY CONFIRM THAT I/WE WOULD ABIDE BY PLANS APPROVED BY AUTHORITY / COLLECTOR. I/WE WOULD EXECUTE THE STRUCTURE AS PER APPROVED PLANS. ALSO I/WE WOULD EXECUTE THE WORK UNDER SUPERVISION OF PROPER TECHNICAL PERSON SO AS TO ENSURE THE QUALITY AND SAFETY AT THE WORK SITE.


W/S KAKADE ESTATE DEVELOPERS PVT. LTD. THROUGH
MR. RAMESH BHOSALE
(NAME OF OWNER)

PROJECT
PROPOSED LAYOUT ON S.NO. 115/1(P), 115/2(P), 115/3(P), 115/4(P), 115/5(P), 115/6(P), 115/7(P), 115/8(P), 115/10(P), 115/11(P), 115/12(P), 115/13(P), 130/2A(P), 130/2B(P), (SECTOR - 3 MHADA) AT VILLAGE-BHUGAON, TAL-MULSHI, DIST.-PUNE.

ARCHITECT
MANOJ TATOOSKAR
1221, B/1 WRANGLAR
PARANJPE ROAD,
BEHIND BHAVE X-RAY CLINIC,
OFF. F.C. ROAD, PUNE-411004
PH: 25531675/76

REG. NO. CA/91/13744
DATE 13.10.2025 SCALE 1:250 DRN BY S.V.P. CHK. BY M.S.T.

NASDRIVE\WORKING\CURRENT PROJECTS\MANOJ TATOOSKAR\KAKADE GROUP\SECTOR 03 MHADA\ MUNICIPAL DWG \ SANCTION PURPOSE

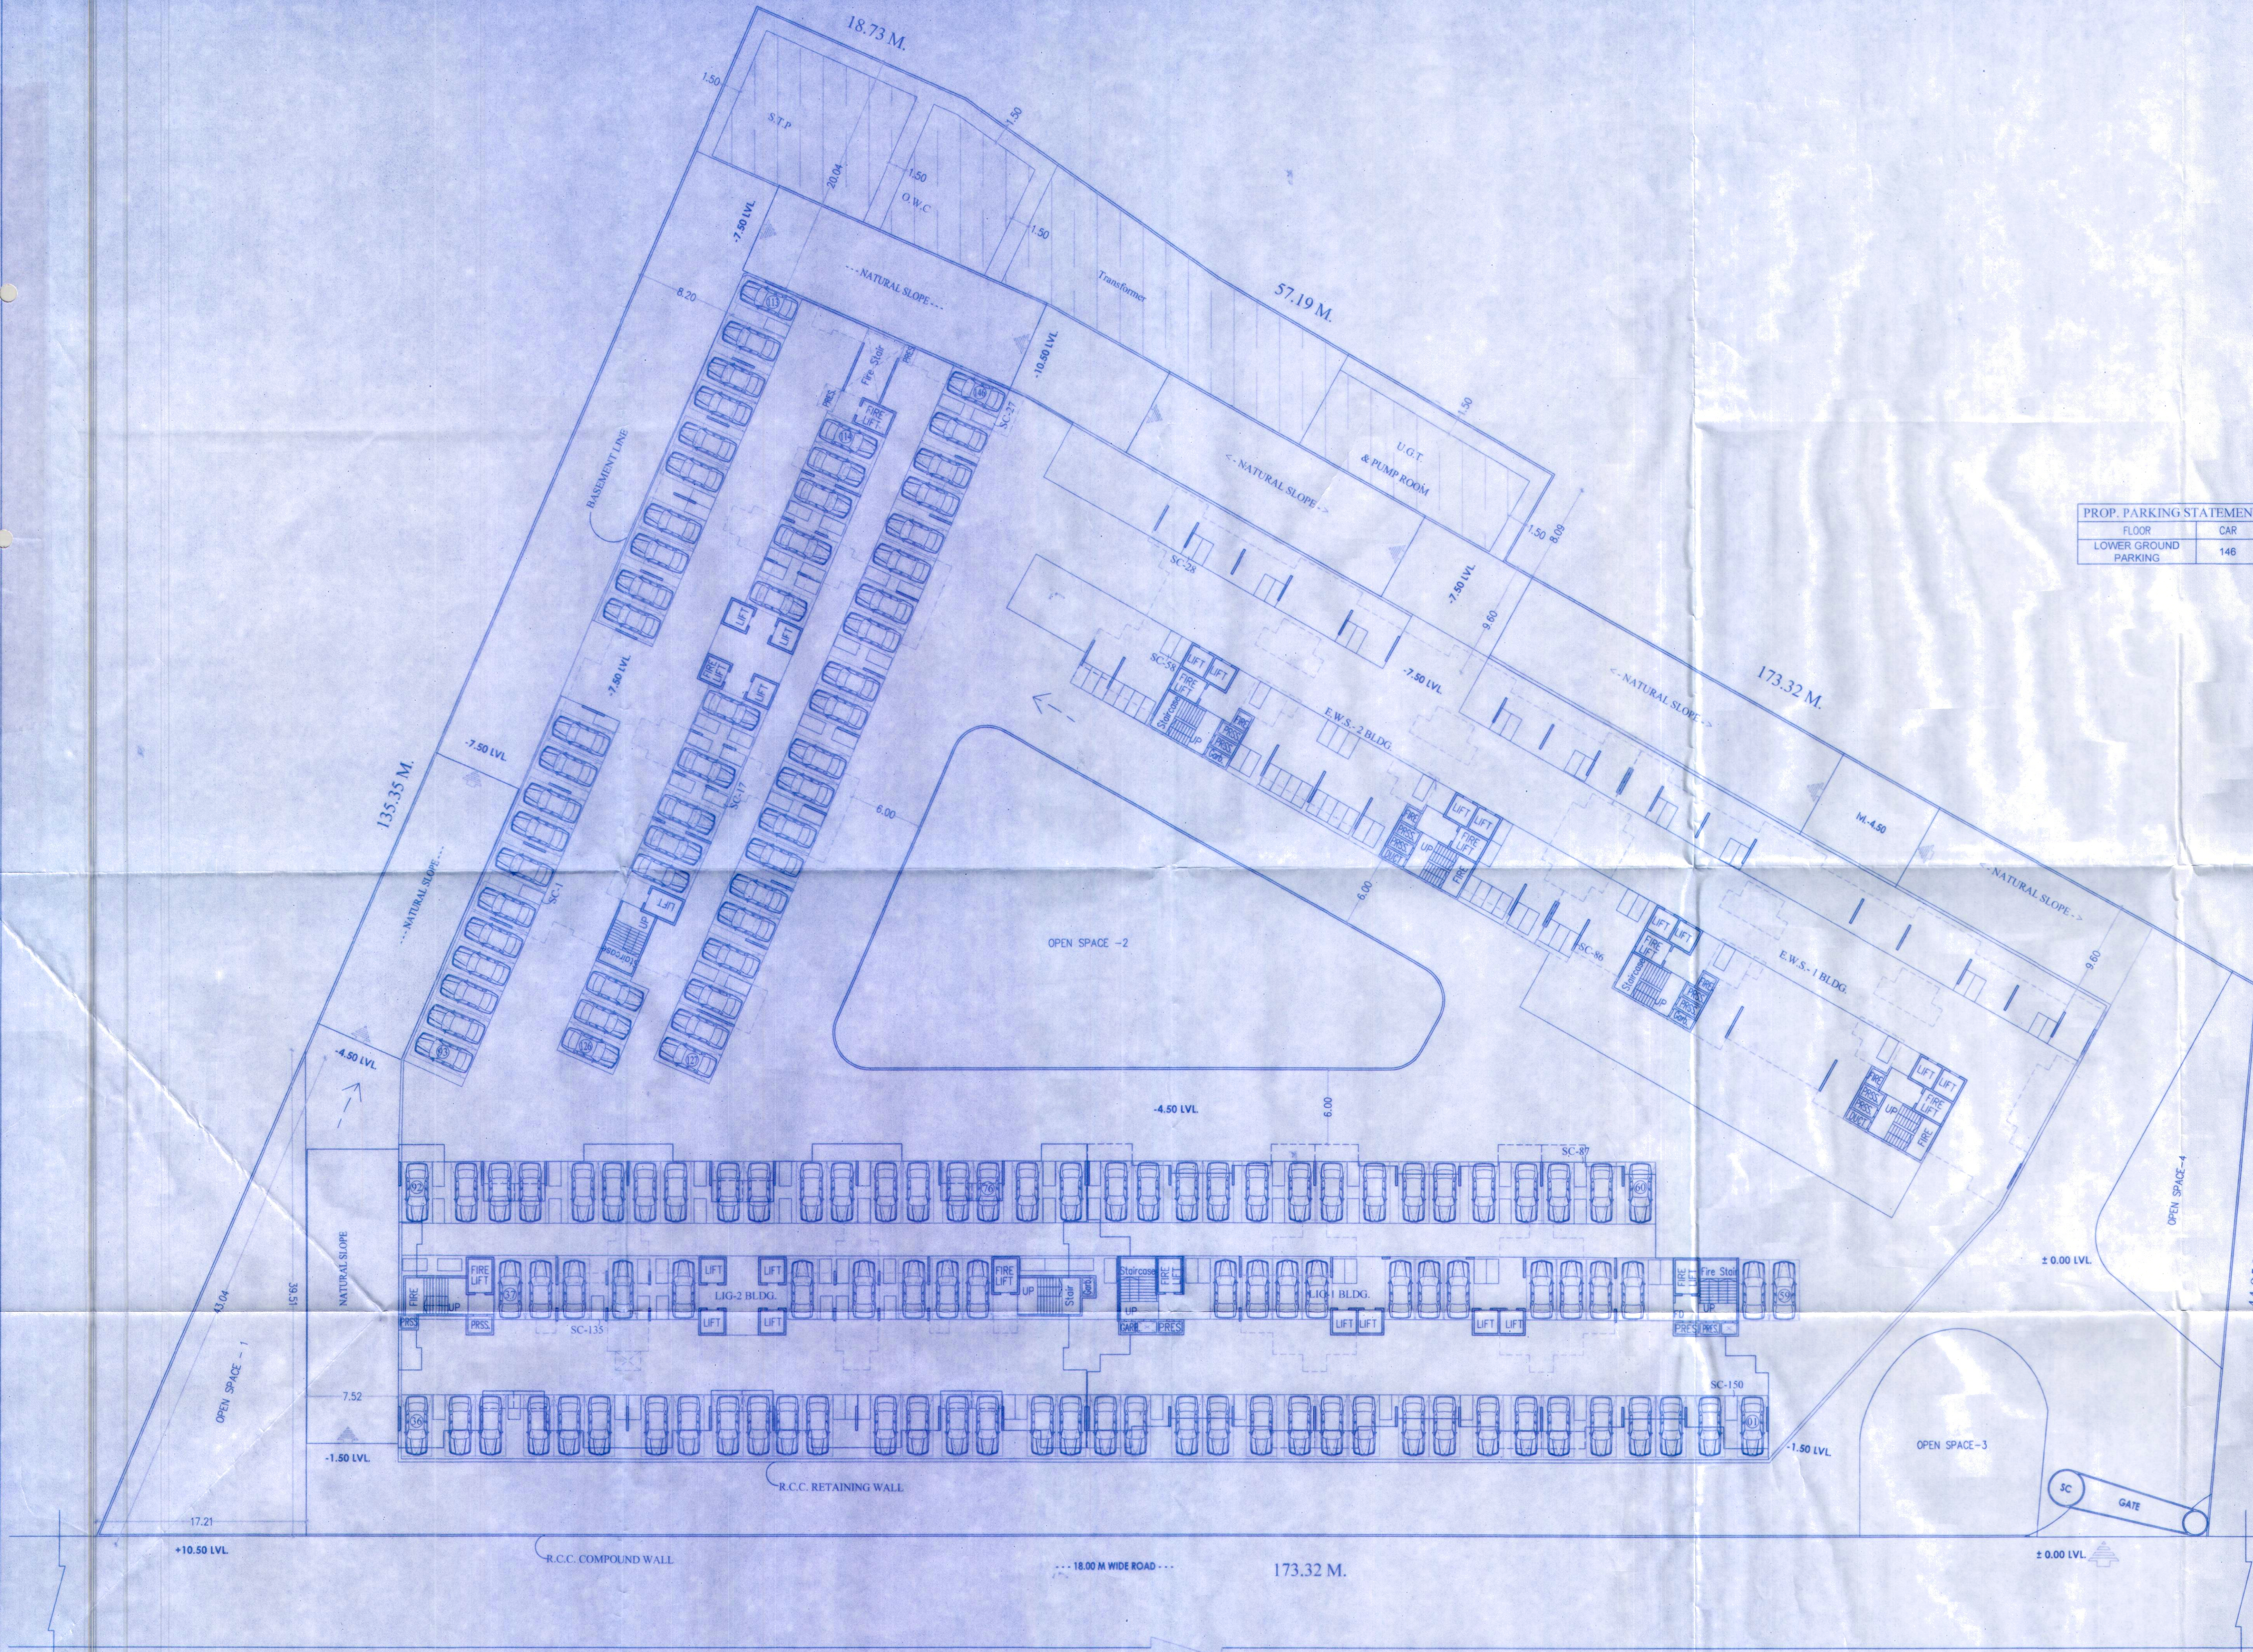

LOWER GROUND PARKING LAYOUT PLAN
SCALE 1:500