


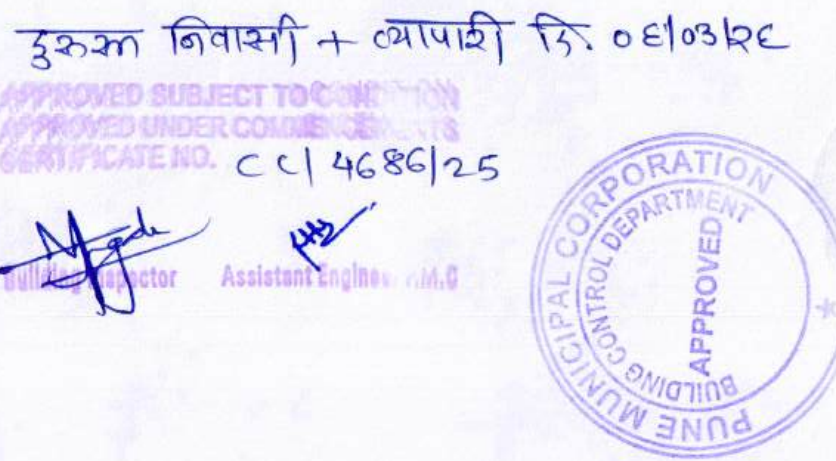


ARCHITECT	OWNER SIGN
	EUPHORIC DEVELOPERS LLP THROUGH
Ar. PRAKASH KULKARNI CA/99/22909	MR. RITESH THAKKAR


REVISED RESIDENTIAL BUILDING ON
F.P.NO.-26, INDUSTRIAL T.P.S. HADAPSAR NO. 2
AT HADAPSAR, PUNE.

ARCHITECT
PRAKASH KULKARNI
ankur associates
ARCHITECTS
TEJOVALAYA, OFF. NO.-101, 1ST FL., CTS. NO.-1187/19, GHOLE ROAD, SHIVAJINAGAR,
PUNE - 411 005, PHONE - 020 86042800 / 01 / 02
Email : ankurassociates@gmail.com

DATE	SCALE	DRN BY	2061/24
26.02.2026	1:100	MUBEEN	

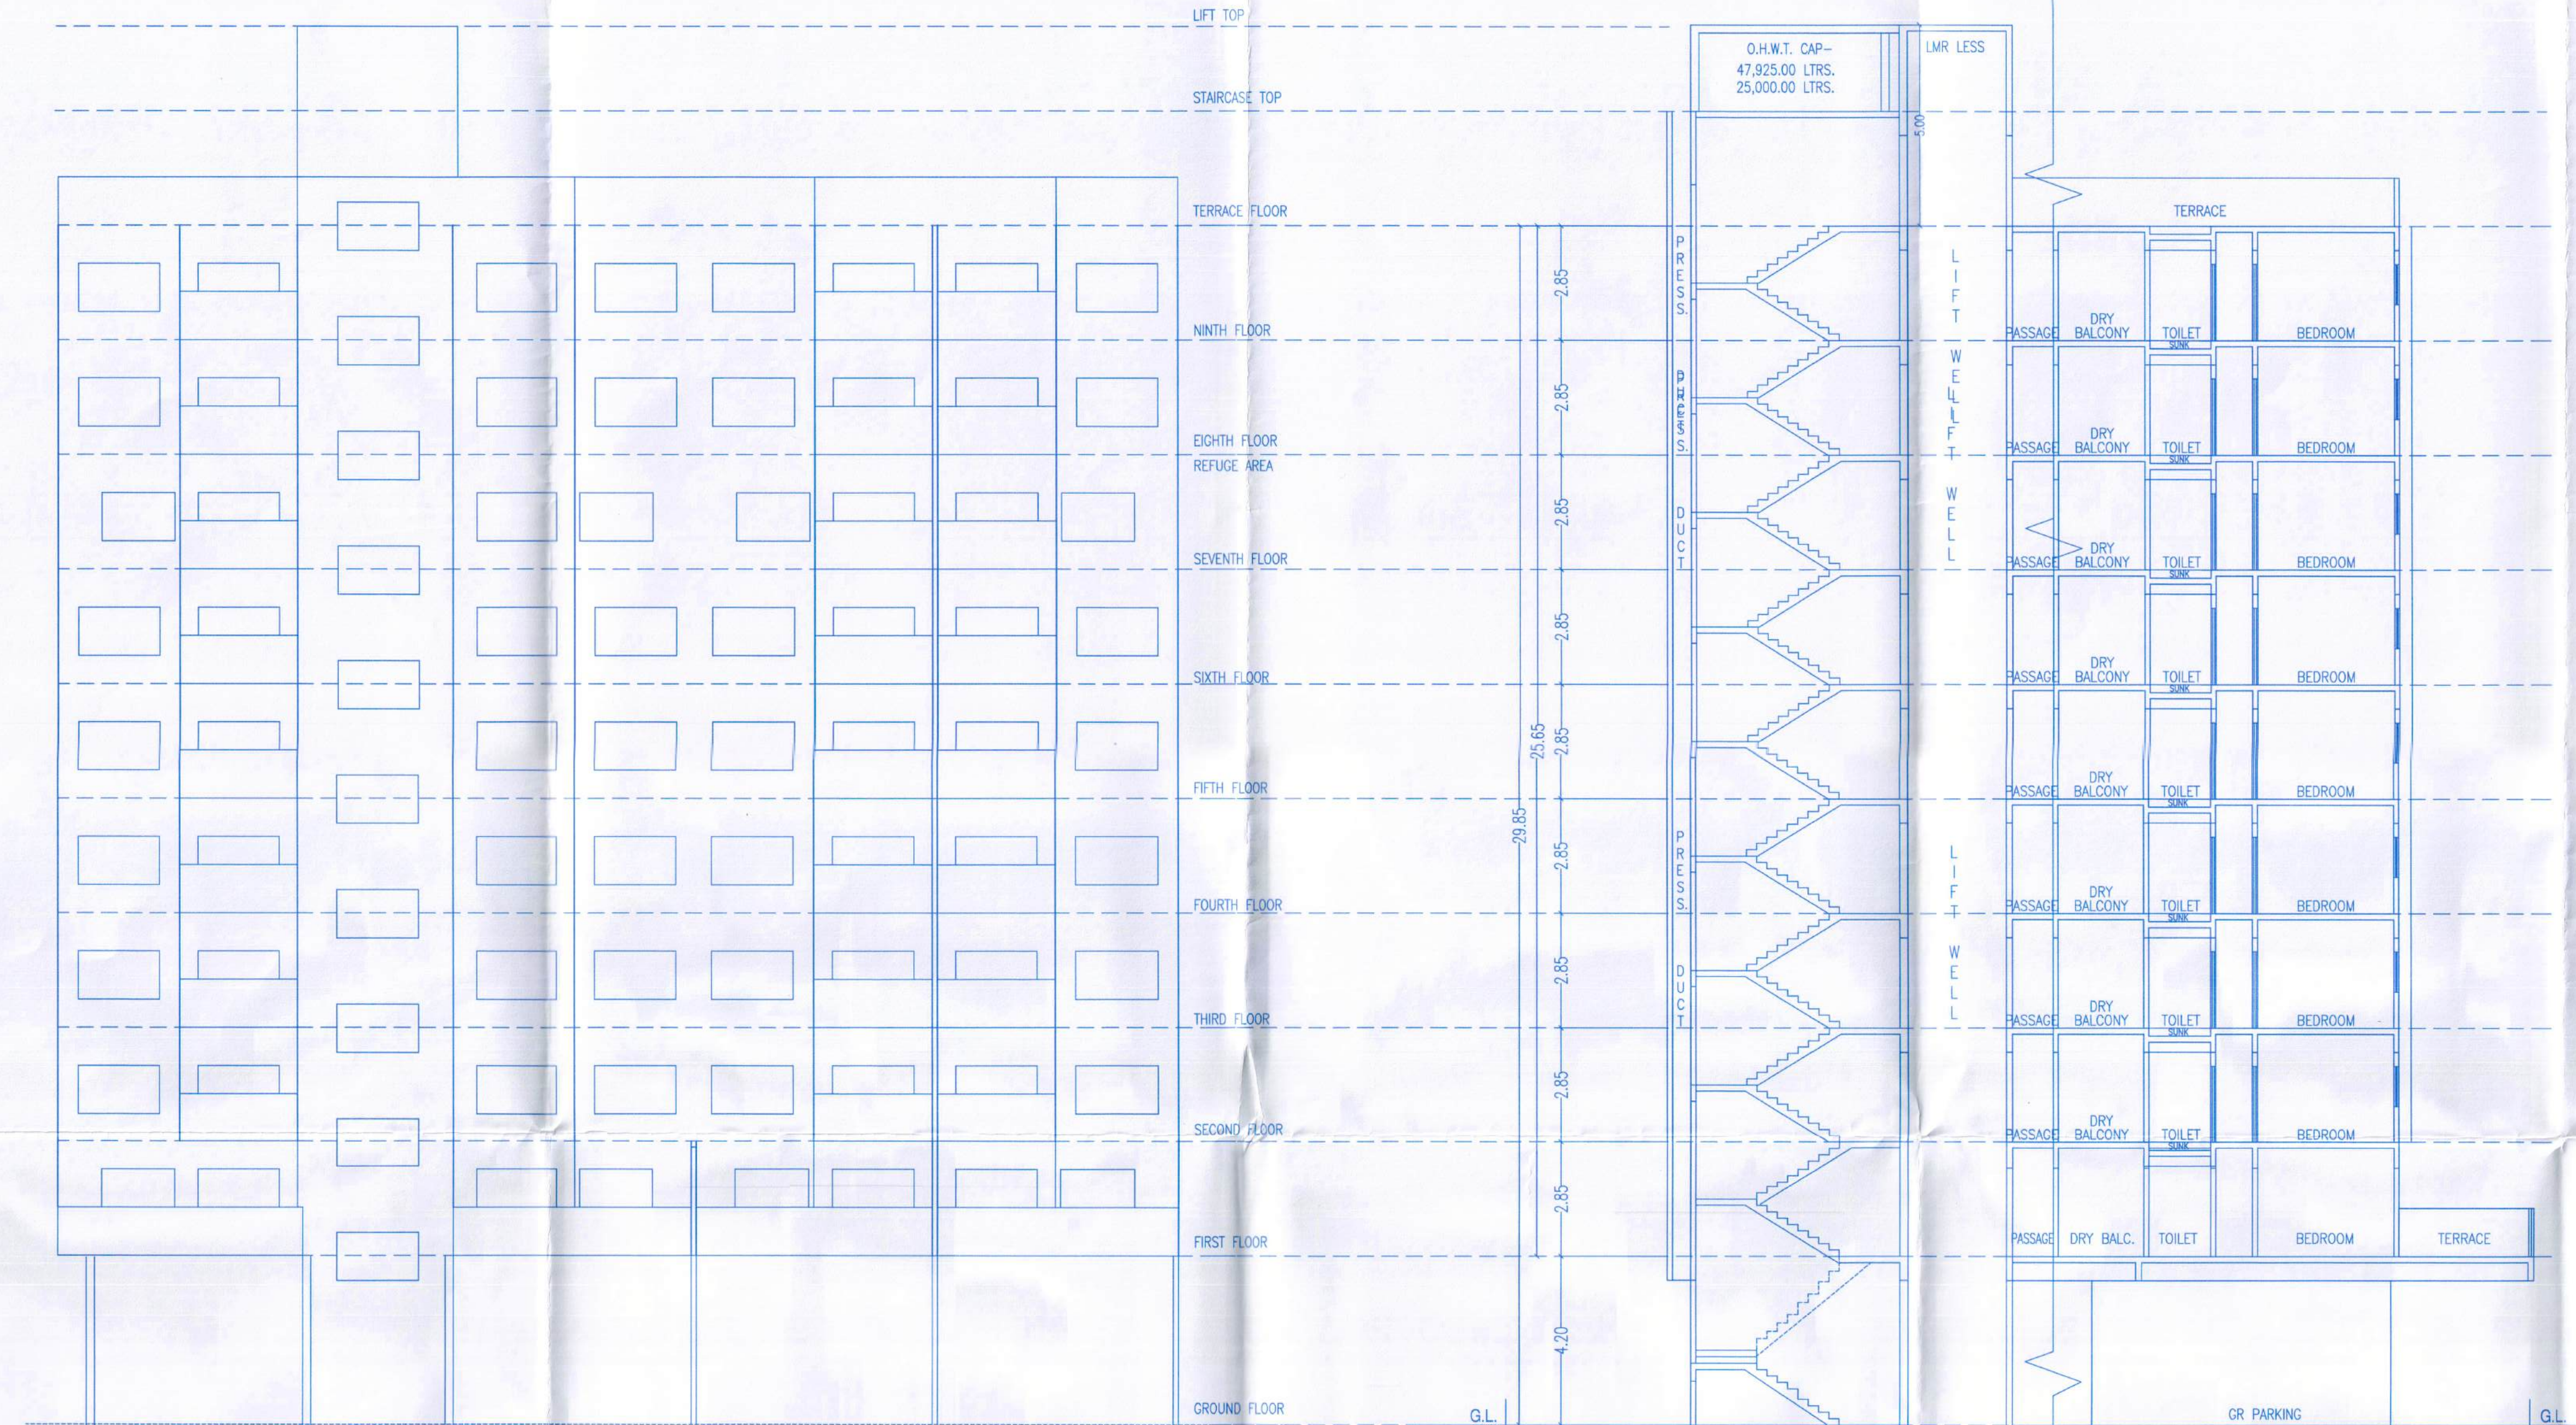

ELEVATION

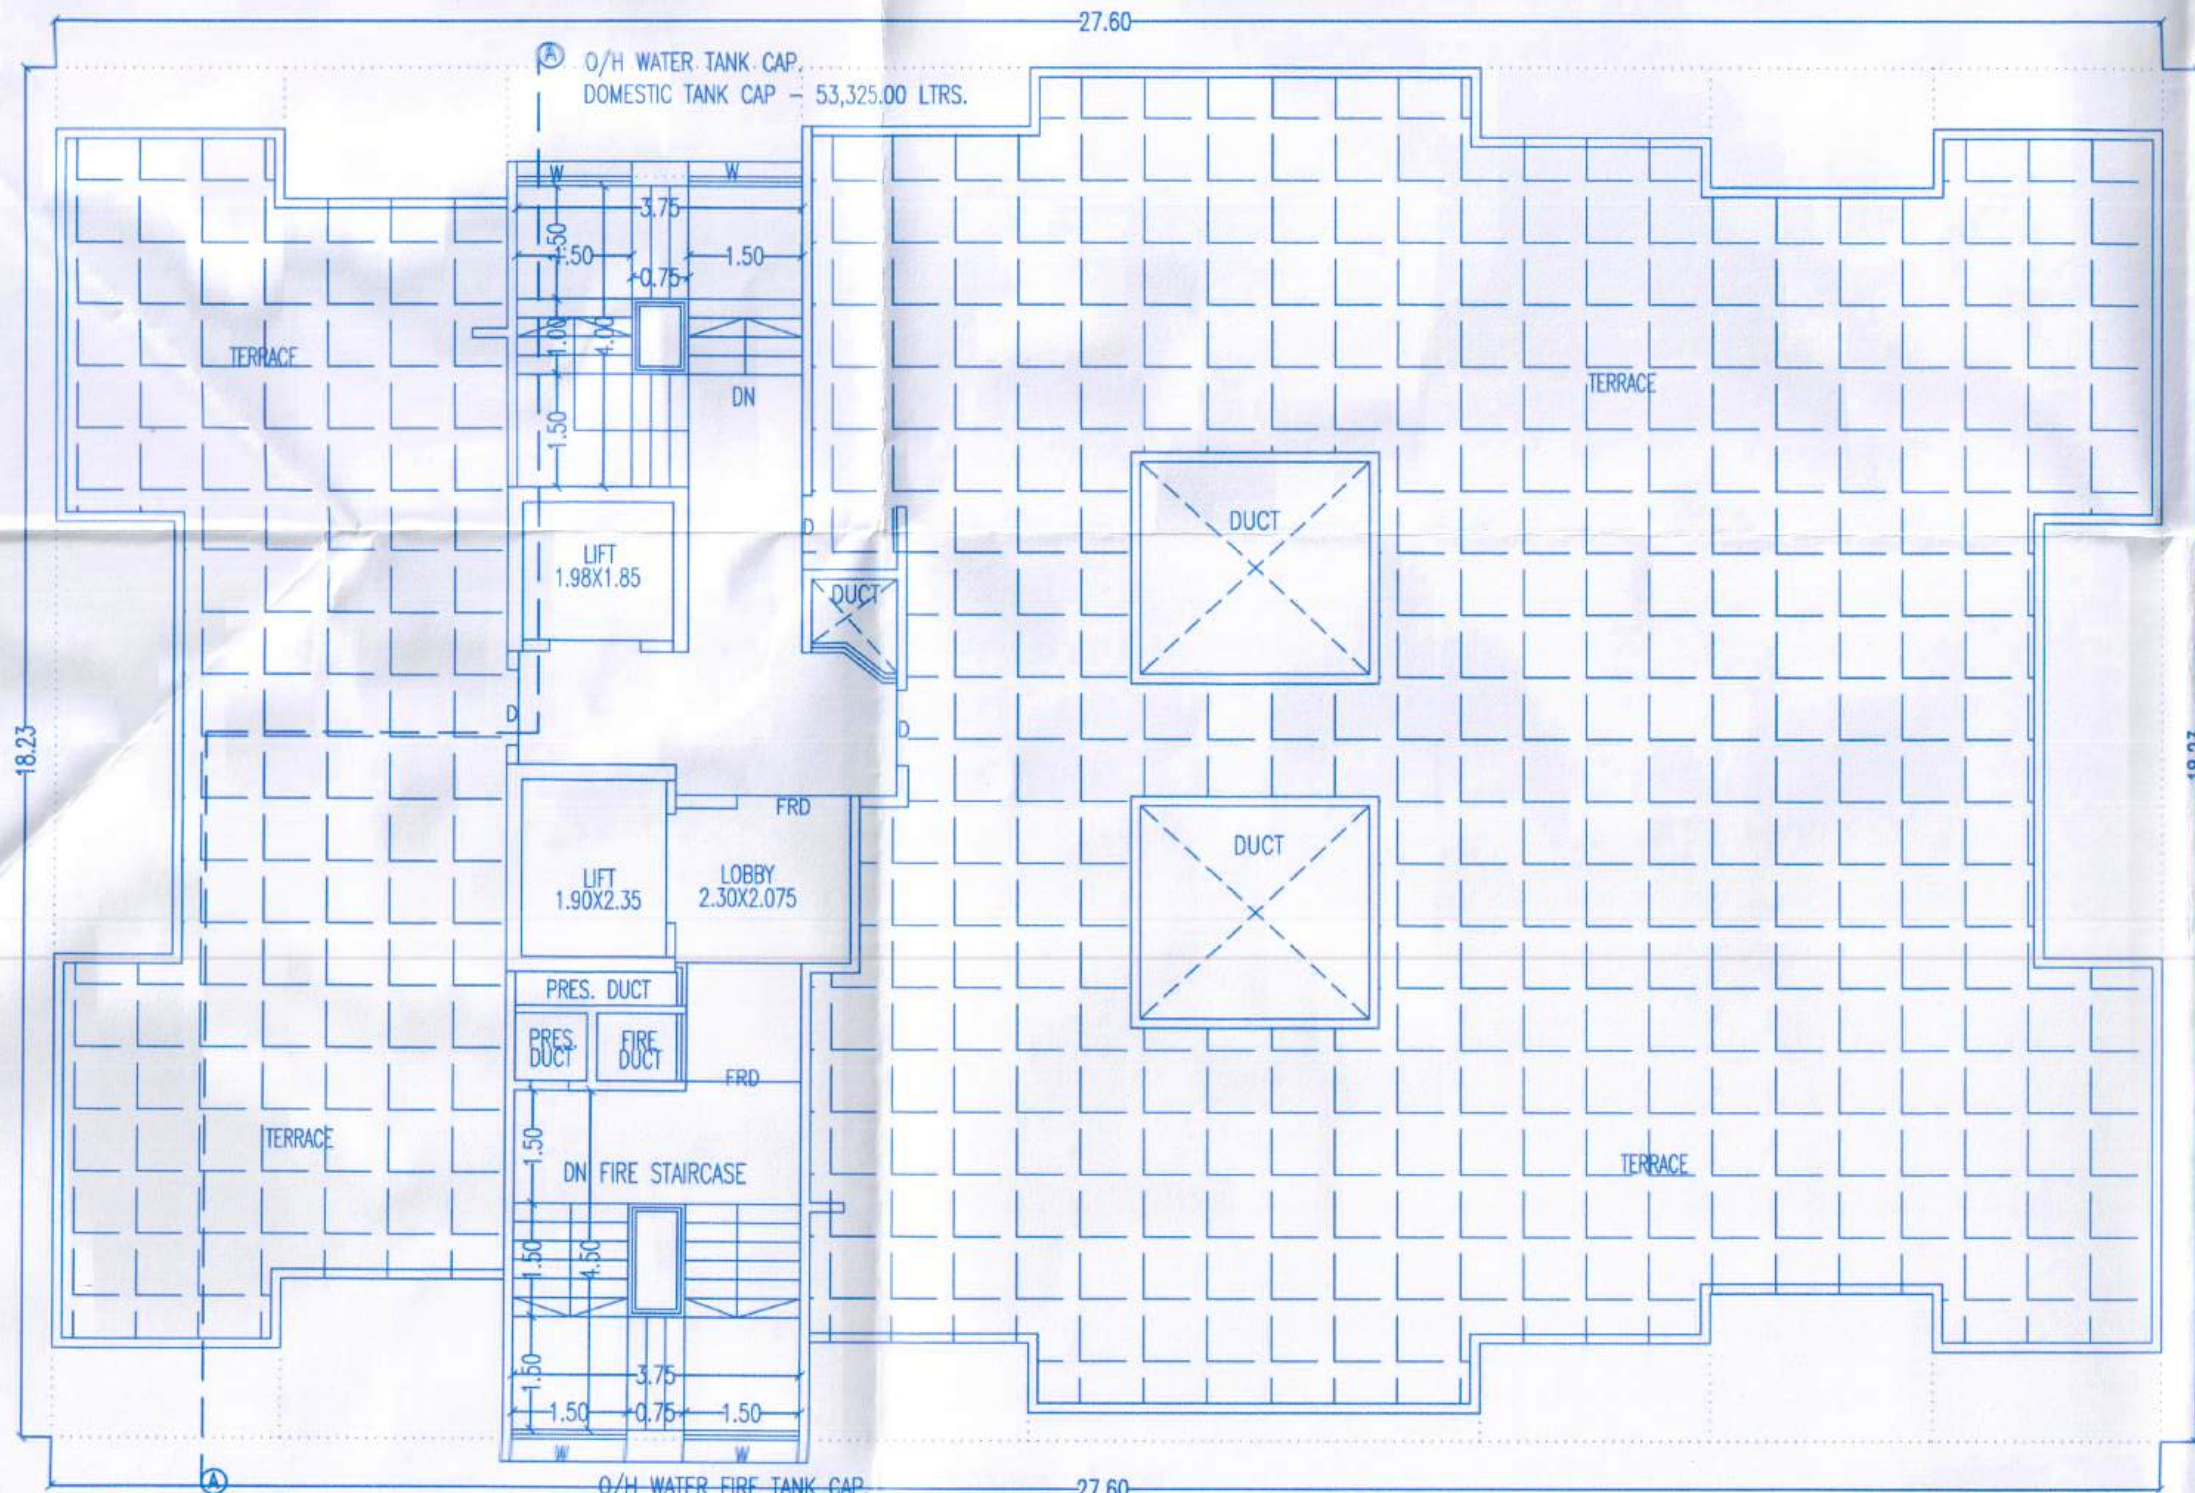

TERRACE FLOOR PLAN

SECTION A-A