


Sanctioned No. B.P/Mamurdi/102/2020
Subject to conditions mentioned in the
Office Order No.
even dated 14/12/2020
Date : 14/12/2020



O.C. Signed by
City Engineer

City Engineer
Building Permission Dept.
PCMC, Pimpri, Pune-18

6

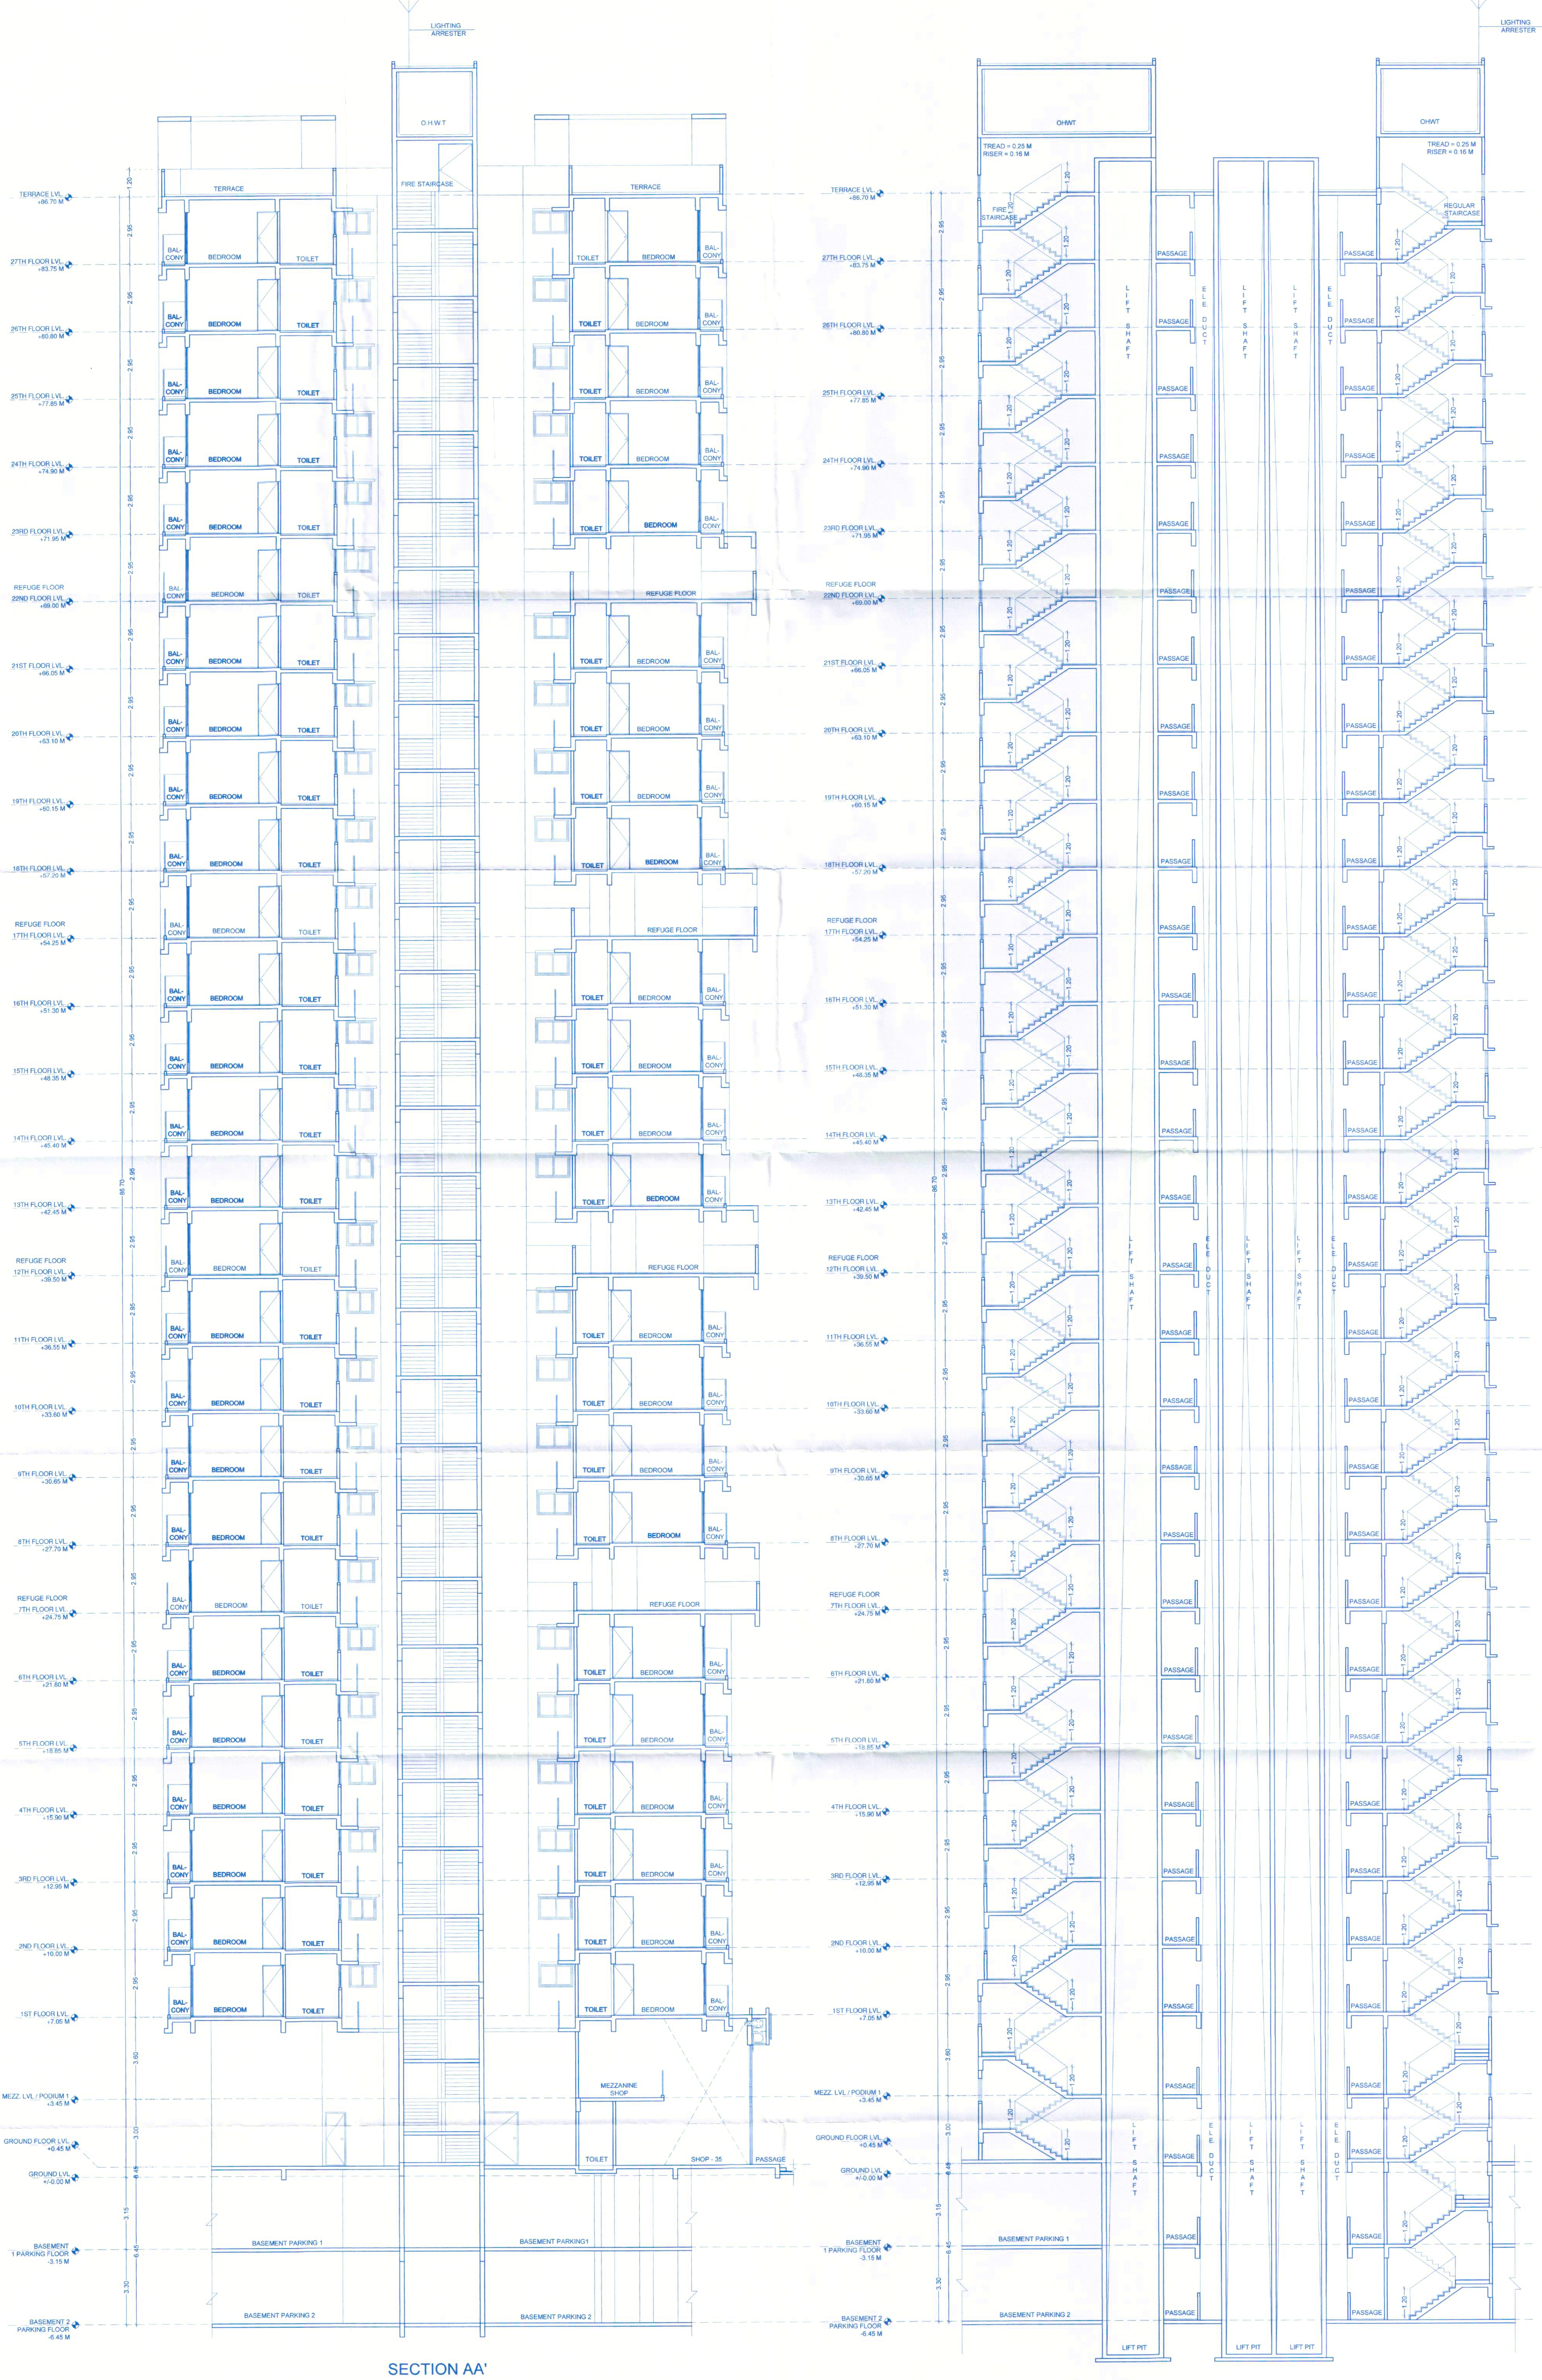

SECTION AA'

SECTION BB'

DESCRIPTION OF PROPOSAL
PROPOSED RESIDENTIAL & COMMERCIAL PROJECT AT S.NO.
8(P) AT - MAMURDI, PUNE

OWNER / P.O.H.
MR. VINOD CHITNIS

CLUSTER BUILDERS PRIVATE LIMITED THROUGH ITS AUTHORIZED DIRECTOR MR. RAHUL D. NANDI AND CLUSTER BUILDERS PRIVATE LIMITED THROUGH ITS AUTHORIZED DIRECTOR MR. RAHUL D. NANDI THROUGH THEIR POWER OF ATTORNEY HOLDER AS MAMURDI DEVELOPERS LLP (FORMERLY KNOWN AS CONSONANCE BUILDTECH LLP) THROUGH ITS PARTNER MR. MITT BALENSKA GOYAL

MR. VINOD CHITNIS LIC. NO. 68825	Scale	Date	Drawn	Check
1:100	19/12/2025	SIDDH	AMOL	