



Sanctioned No. B.P. 11/10/2026
Subject to conditions mentioned in the
Office Order No.
aven dated 17/02/2026
Pimpri
Date : 17/02/2026

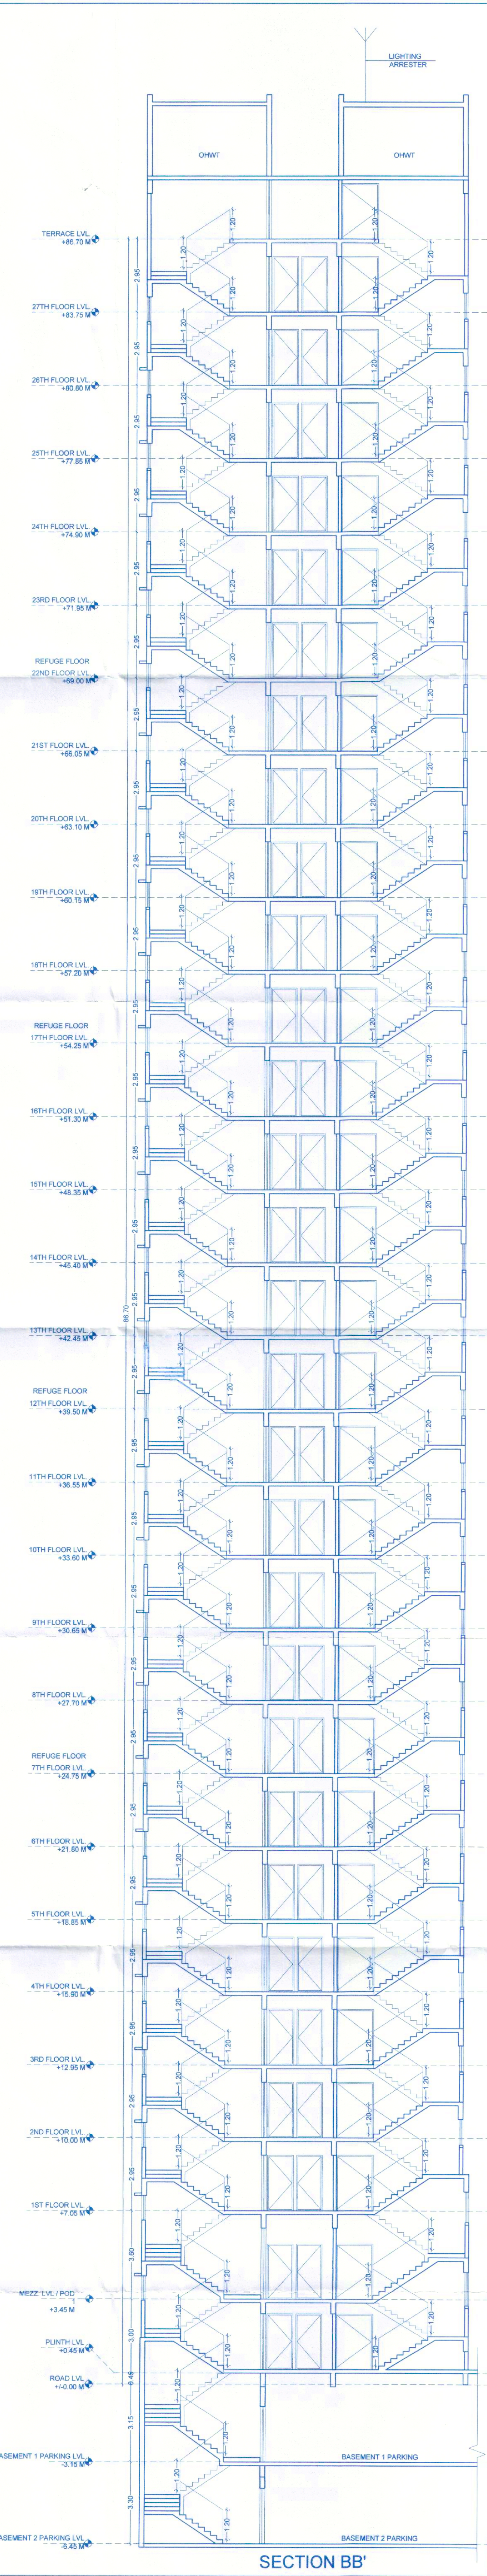

O. C. Signed by
City Engineer
Building Permission Dept.
PCMC, Pimpri, Pune-18.

City Engineer
PCMC, Pimpri, Pune-18.

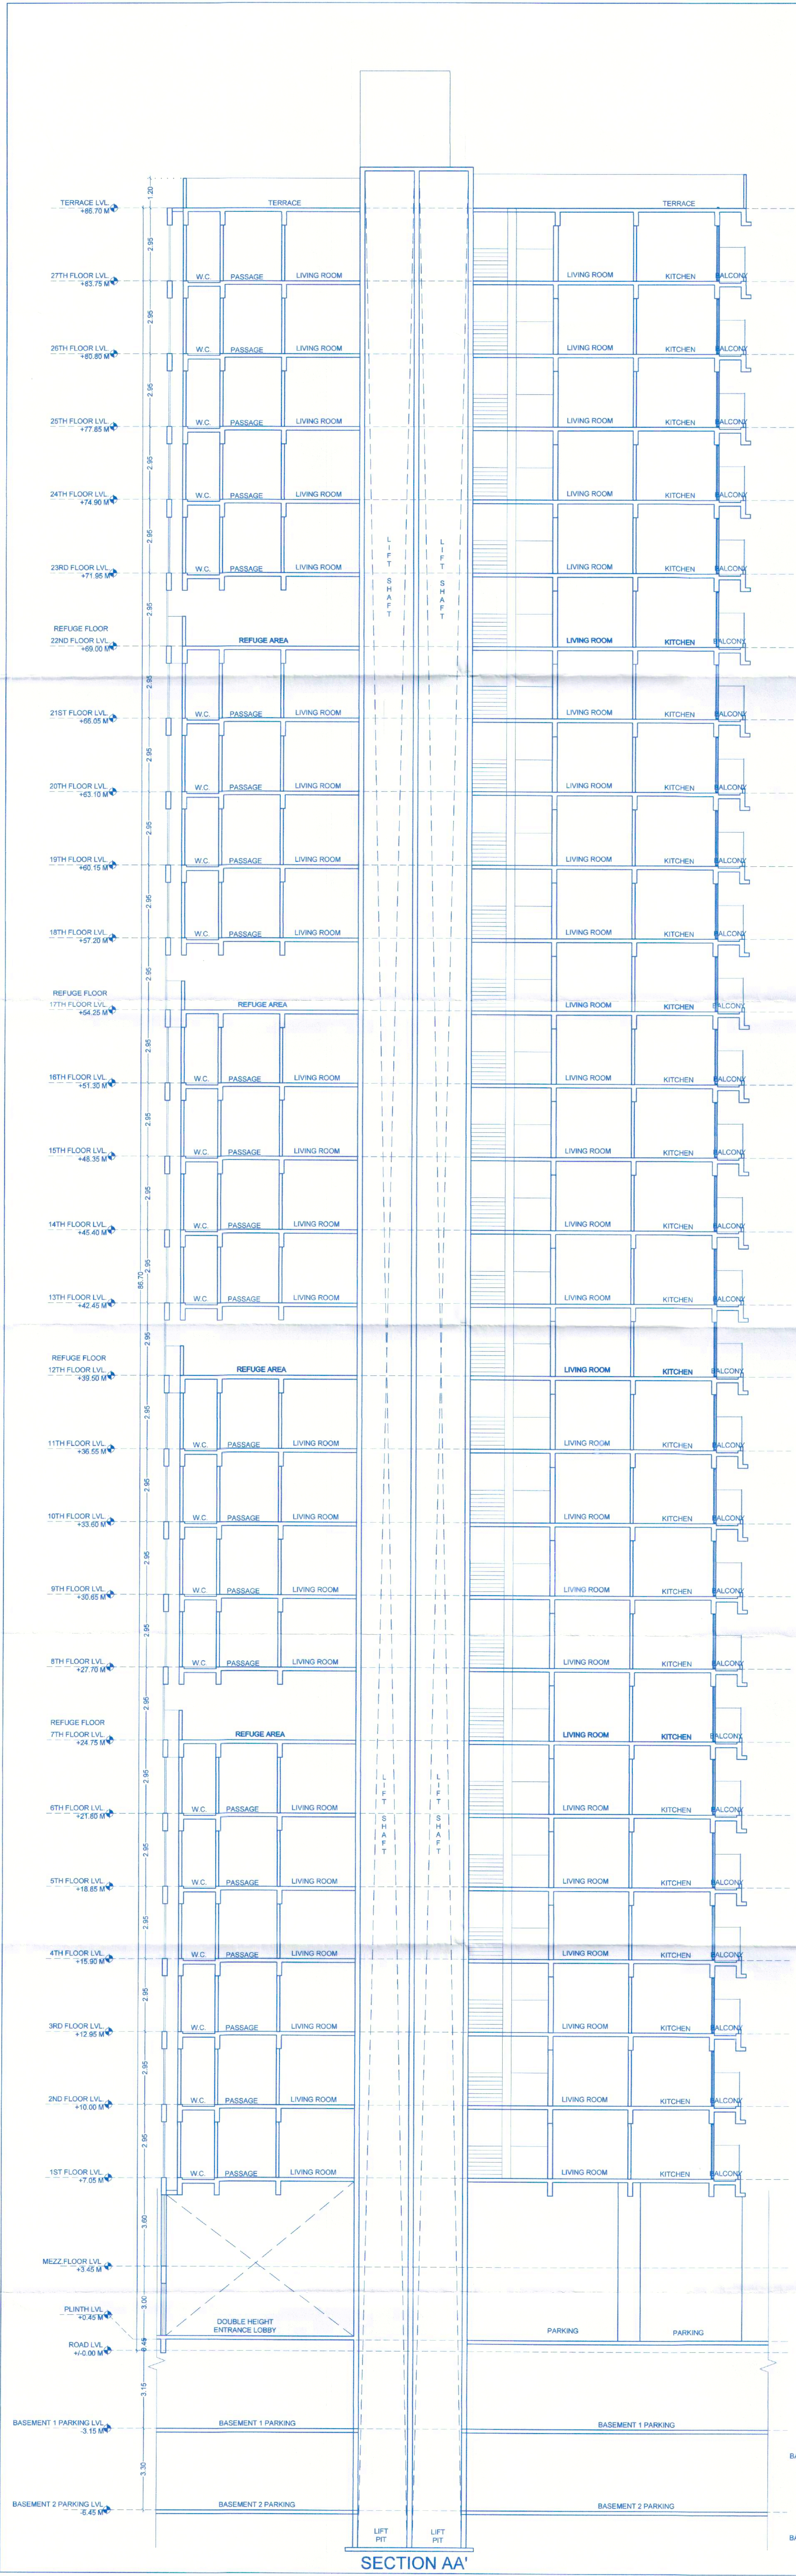

DESCRIPTION OF PROPOSAL
PROPOSED RESIDENTIAL & COMMERCIAL PROJECT AT S.NO.
8(P) AT - MAMURDI, PUNE

The owner/ O.A. holder have given the instruction, information, specification, papers and legal documents etc.
to the architect/ drafter/ designer. The architect/ drafter/ designer, shall be responsible for the design and construction of the building.
along with documents for submission and the architect/ drafter/ designer shall be responsible for the design and construction of the building.

OWNER / P.O.H.
CLOVER BUILDING PRIVATE LIMITED THROUGH ITS AUTHORIZED DIRECTOR MR. RAHUL D. NANDANI AND CLOVER BUILDING PRIVATE LIMITED THROUGH ITS AUTHORIZED DIRECTOR MR. RAHUL D. NANDANI THROUGH THEIR POWER OF ATTORNEY HOLDER MRS. MAMURDI DEVELOPERS LLP THROUGH ITS PARTNER MR. MOHIT RAJENDRA GOYAL.

ARCHITECT / DRAFTER / DESIGNER
SANKALP
11/10/2026

PCMC/0039/2026/ZONE B/MAMURDI/PRB-18	DATE	19 DEC. 2025
INWARD NO.	SHEET NO.	
KEY NO.	Scale	1:100
	Date	19/12/2025
	Drawn	SIDDHI
	CHKD.	AMOL P.