
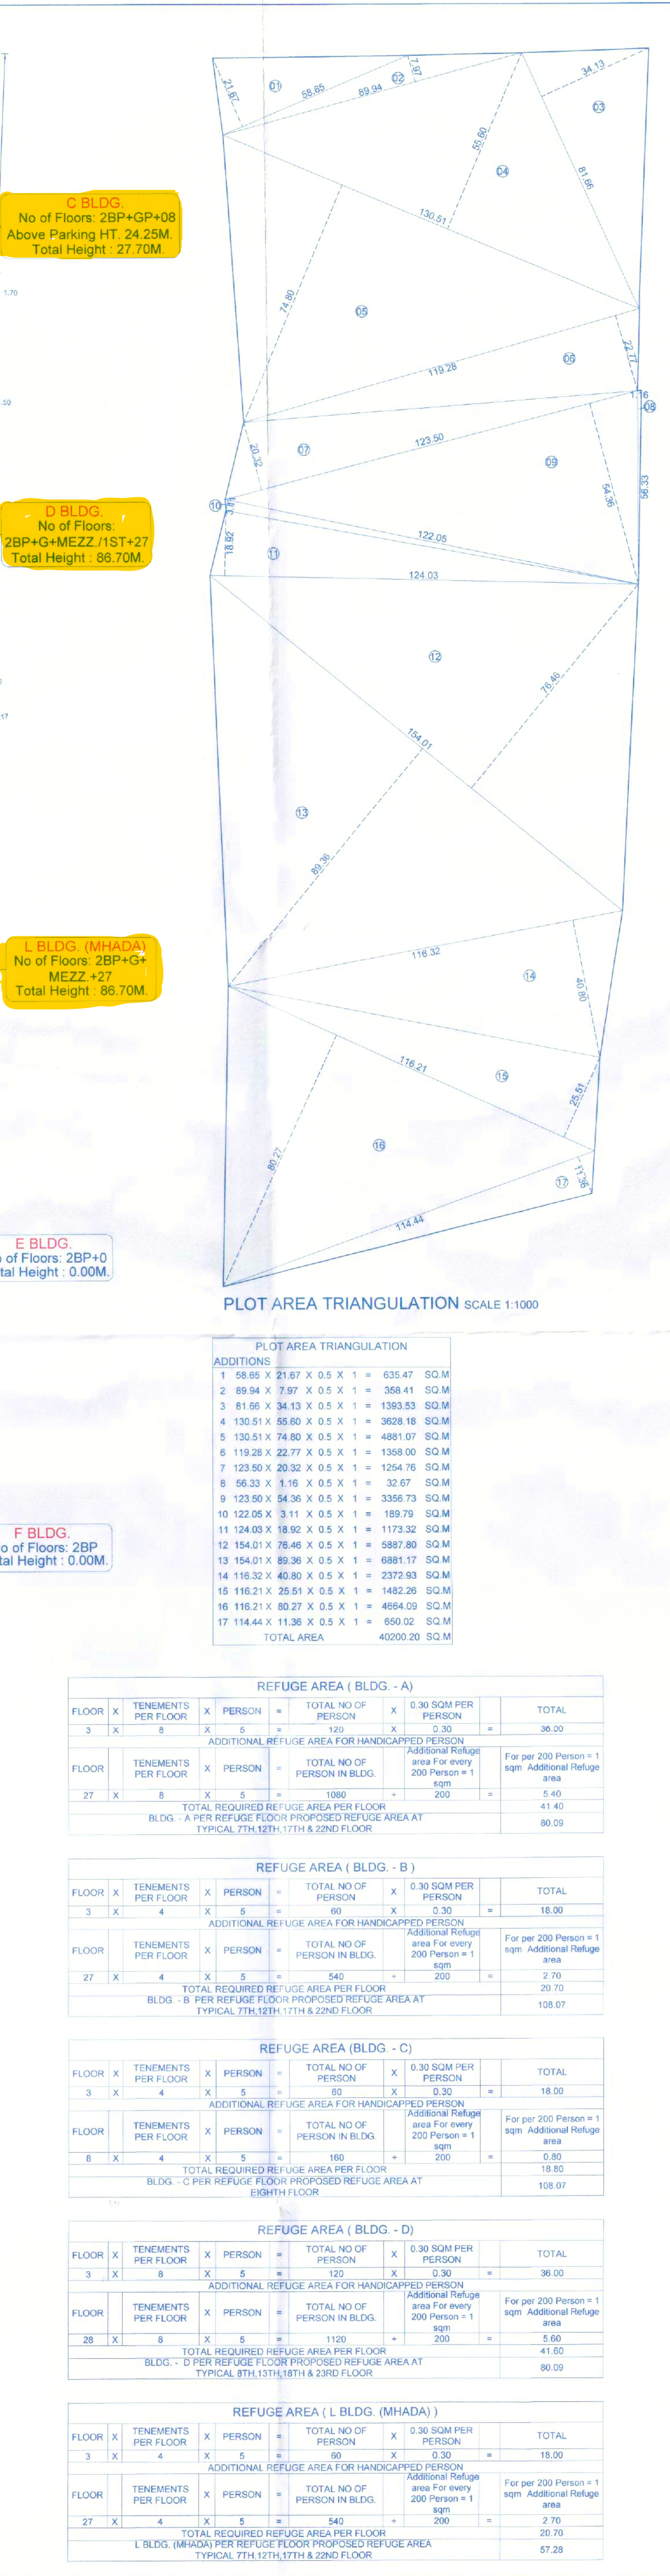


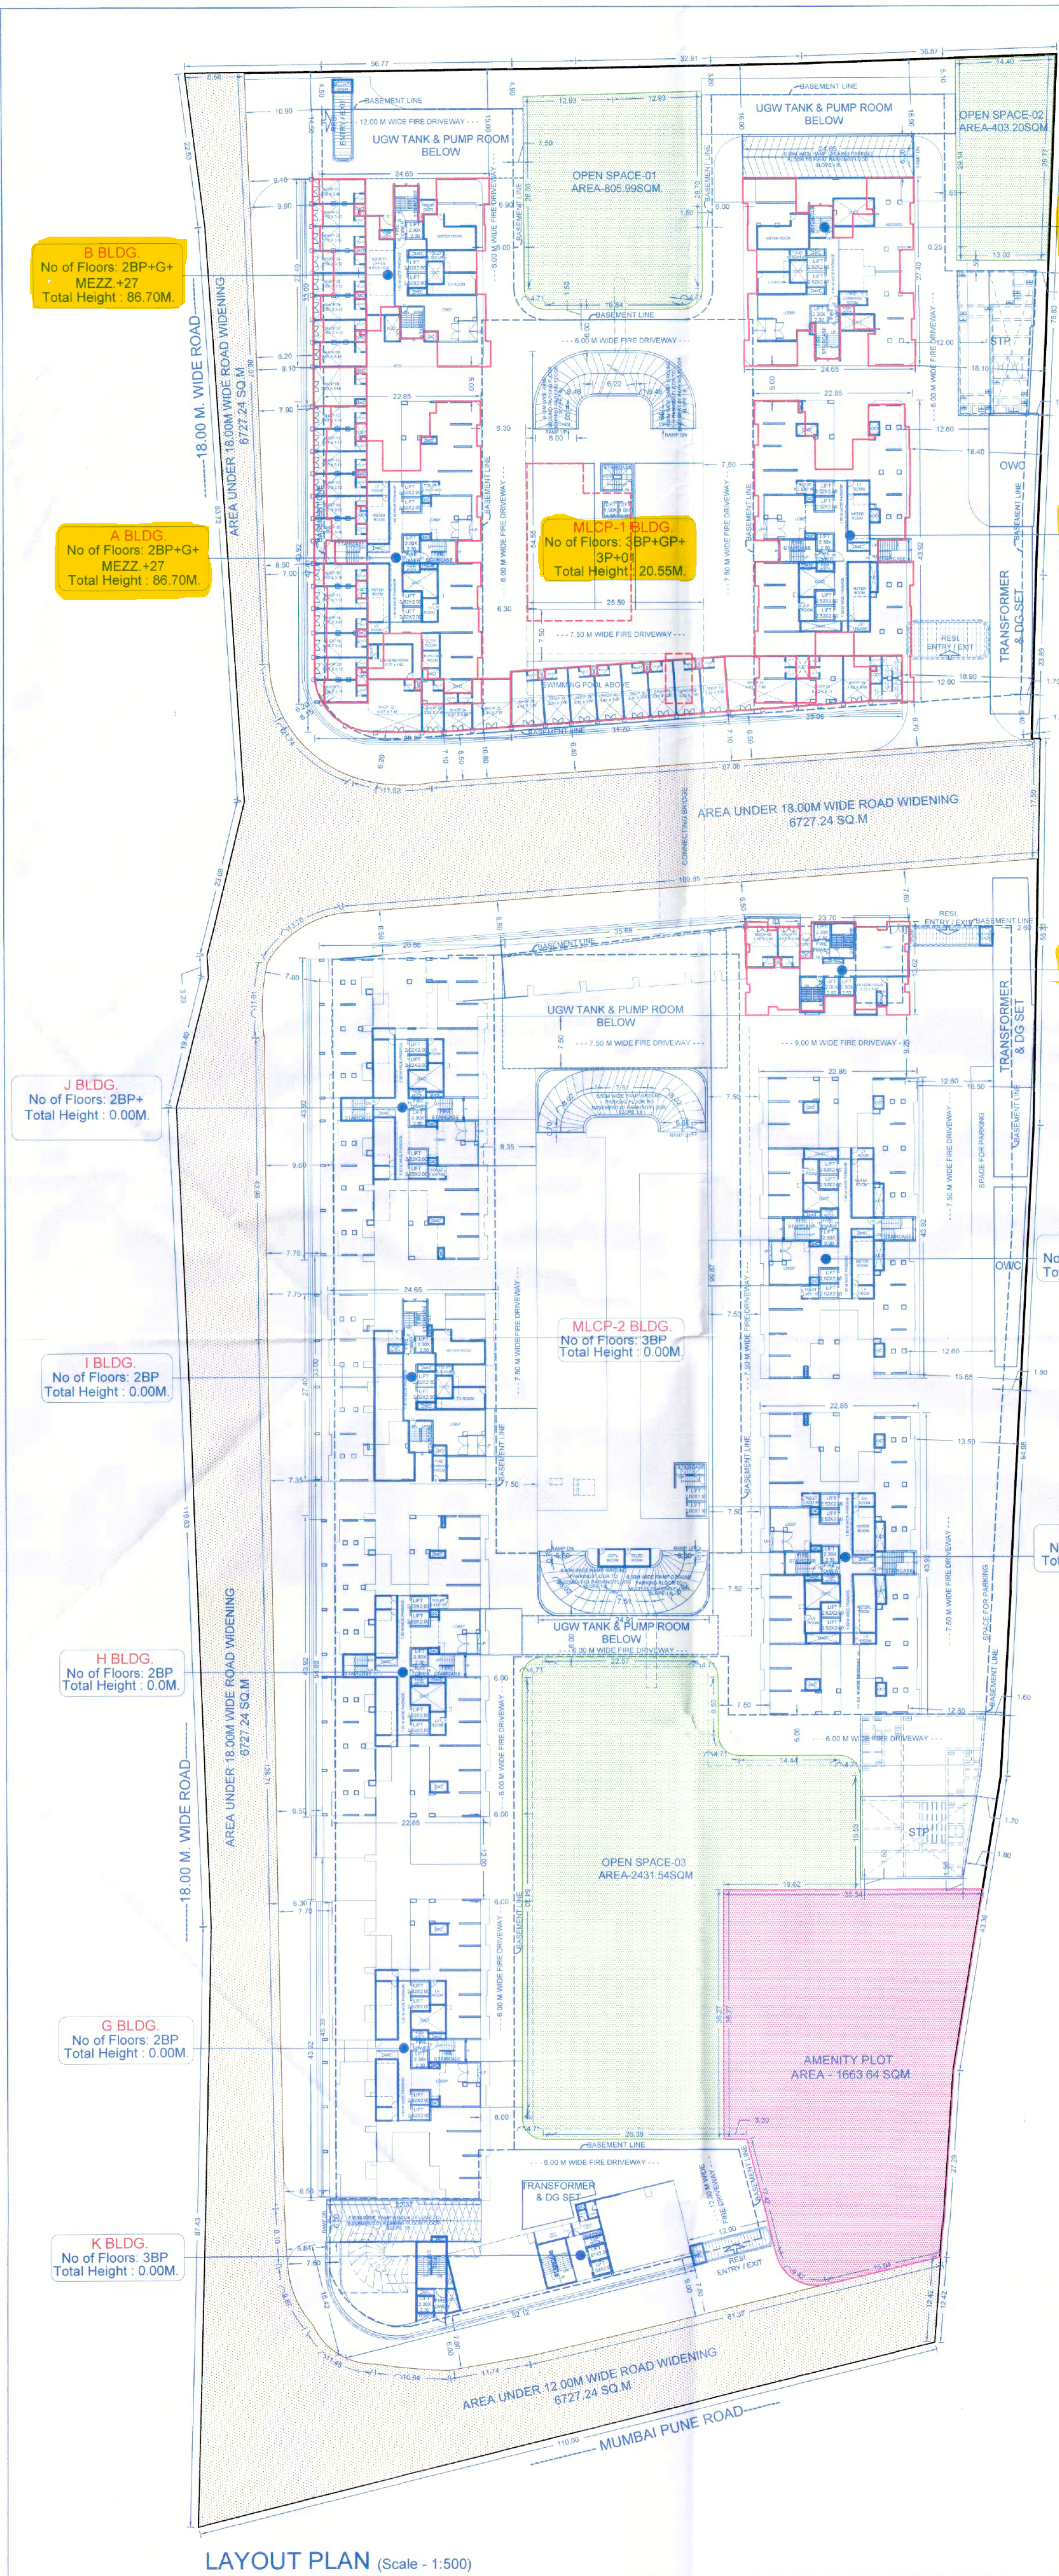

FORM OF STATEMENT 2 [Sr. No. 9 (a)]									
PROPOSED BUILDING									
BUILDING NO.	FLOOR NO.	TOTAL BUILT-UP AREA OF FLOOR, AS PER OUTER CONSTRUCTION LINE				APARTMENT NO. (TENEMENT)			
		CLUB HOUSE	RESIDENTIAL	COMMERCIAL	MHADA	RESIDENTIAL			
A BLDG.	BASEMENT-02 PARKING FLOOR	0.00	0.00	0.00	0.00	0	0		
	BASEMENT-01 PARKING FLOOR	0.00	176.40	464.38	0.00	0	0		
	MEZZ FLOOR	0.00	0.00	222.91	0.00	0	0		
	FIRST FLOOR	0.00	702.16	0.00	0.00	0	8		
	SECOND FLOOR	0.00	692.03	0.00	0.00	0	8		
	THIRD FLOOR	0.00	692.03	0.00	0.00	0	8		
	FOURTH FLOOR	0.00	692.03	0.00	0.00	0	8		
	FIFTH FLOOR	0.00	692.03	0.00	0.00	0	8		
	SIXTH FLOOR	0.00	692.03	0.00	0.00	0	8		
	SEVENTH FLOOR	0.00	692.03	0.00	0.00	0	7		
	EIGHTH FLOOR	0.00	692.03	0.00	0.00	0	8		
	NINTH FLOOR	0.00	692.03	0.00	0.00	0	8		
	TENTH FLOOR	0.00	692.03	0.00	0.00	0	8		
	ELEVENTH FLOOR	0.00	692.03	0.00	0.00	0	8		
	TWELFTH FLOOR	0.00	692.03	0.00	0.00	0	7		
	THIRTEENTH FLOOR	0.00	692.03	0.00	0.00	0	8		
	FOURTEENTH FLOOR	0.00	692.03	0.00	0.00	0	8		
	FIFTEENTH FLOOR	0.00	692.03	0.00	0.00	0	8		
	SIXTEENTH FLOOR	0.00	692.03	0.00	0.00	0	8		
	SEVENTEENTH FLOOR	0.00	692.03	0.00	0.00	0	7		
	EIGHTEENTH FLOOR	0.00	692.03	0.00	0.00	0	8		
	NINETEENTH FLOOR	0.00	692.03	0.00	0.00	0	8		
	TWENTIETH FLOOR	0.00	692.03	0.00	0.00	0	8		
	TWENTY-FIRST FLOOR	0.00	692.03	0.00	0.00	0	8		
	TWENTY-SECOND FLOOR	0.00	692.03	0.00	0.00	0	7		
	TWENTY-THIRD FLOOR	0.00	692.03	0.00	0.00	0	8		
TWENTY-FOURTH FLOOR	0.00	692.03	0.00	0.00	0	8			
TWENTY-FIFTH FLOOR	0.00	692.03	0.00	0.00	0	8			
TWENTY-SIXTH FLOOR	0.00	692.03	0.00	0.00	0	8			
TWENTY-SEVENTH FLOOR	0.00	692.03	0.00	0.00	0	0			
TWENTY-EIGHTH FLOOR	0.00	692.03	0.00	0.00	0	0			
TWENTY-NINTH FLOOR	0.00	1860.52	687.29	0.00	0	212			
TERRACE FLOOR	0.00	0.00	0.00	0.00	0	0			
BASEMENT-02 PARKING FLOOR	0.00	0.00	0.00	0.00	0	0			
BASEMENT-01 PARKING FLOOR	0.00	0.00	0.00	0.00	0	0			
GROUND FLOOR	0.00	177.21	246.10	0.00	0	0			
MEZZ FLOOR	0.00	0.00	0.00	0.00	0	0			
FIRST FLOOR	0.00	479.89	0.00	0.00	0	4			
SECOND FLOOR	0.00	692.03	0.00	0.00	0	4			
THIRD FLOOR	0.00	479.89	0.00	0.00	0	4			
FOURTH FLOOR	0.00	479.89	0.00	0.00	0	4			
FIFTH FLOOR	0.00	479.89	0.00	0.00	0	4			
SIXTH FLOOR	0.00	479.89	0.00	0.00	0	4			
SEVENTH FLOOR	0.00	382.27	0.00	0.00	0	3			
EIGHTH FLOOR	0.00	479.89	0.00	0.00	0	4			
NINTH FLOOR	0.00	479.89	0.00	0.00	0	4			
TENTH FLOOR	0.00	479.89	0.00	0.00	0	4			
ELEVENTH FLOOR	0.00	479.89	0.00	0.00	0	4			
TWELFTH FLOOR	0.00	382.27	0.00	0.00	0	3			
THIRTEENTH FLOOR	0.00	479.89	0.00	0.00	0	4			
FOURTEENTH FLOOR	0.00	479.89	0.00	0.00	0	4			
FIFTEENTH FLOOR	0.00	479.89	0.00	0.00	0	4			
SIXTEENTH FLOOR	0.00	382.27	0.00	0.00	0	3			
SEVENTEENTH FLOOR	0.00	479.89	0.00	0.00	0	4			
EIGHTEENTH FLOOR	0.00	479.89	0.00	0.00	0	4			
NINETEENTH FLOOR	0.00	479.89	0.00	0.00	0	4			
TWENTIETH FLOOR	0.00	479.89	0.00	0.00	0	4			
TWENTY-FIRST FLOOR	0.00	479.89	0.00	0.00	0	4			
TWENTY-SECOND FLOOR	0.00	479.89	0.00	0.00	0	4			
TWENTY-THIRD FLOOR	0.00	479.89	0.00	0.00	0	4			
TWENTY-FOURTH FLOOR	0.00	479.89	0.00	0.00	0	4			
TWENTY-FIFTH FLOOR	0.00	479.89	0.00	0.00	0	4			
TWENTY-SIXTH FLOOR	0.00	479.89	0.00	0.00	0	4			
TWENTY-SEVENTH FLOOR	0.00	479.89	0.00	0.00	0	4			
TWENTY-EIGHTH FLOOR	0.00	0.00	0.00	0.00	0	0			
TERRACE FLOOR	0.00	12649.09	372.80	0.00	0	104			
TOTAL		0.00	0.00	0.00	0.00	0	0		
BASEMENT-02 PARKING FLOOR	0.00	0.00	0.00	0.00	0	0	0		
BASEMENT-01 PARKING FLOOR	0.00	0.00	0.00	0.00	0	0	0		
GROUND PARKING FLOOR	0.00	73.48	0.00	0.00	0	0	0		
FIRST FLOOR	0.00	312.28	0.00	0.00	0	3	0		
SECOND FLOOR	0.00	479.89	0.00	0.00	0	4	0		
THIRD FLOOR	0.00	479.89	0.00	0.00	0	4	0		
FOURTH FLOOR	0.00	479.89	0.00	0.00	0	4	0		
FIFTH FLOOR	0.00	479.89	0.00	0.00	0	4	0		
SIXTH FLOOR	0.00	479.89	0.00	0.00	0	4	0		
SEVENTH FLOOR	0.00	479.89	0.00	0.00	0	4	0		
EIGHTH FLOOR	0.00	286.82	0.00	0.00	0	2	0		
NINTH FLOOR	0.00	479.89	0.00	0.00	0	4	0		
TENTH FLOOR	0.00	479.89	0.00	0.00	0	4	0		
ELEVENTH FLOOR	0.00	479.89	0.00	0.00	0	4	0		
TWELFTH FLOOR	0.00	479.89	0.00	0.00	0	4	0		
THIRTEENTH FLOOR	0.00	479.89	0.00	0.00	0	4	0		
FOURTEENTH FLOOR	0.00	286.82	0.00	0.00	0	2	0		
FIFTEENTH FLOOR	0.00	479.89	0.00	0.00	0	4	0		
SIXTEENTH FLOOR	0.00	479.89	0.00	0.00	0	4	0		
